

Drawing status

Drawn by LP Size Scale 1:20

Notes	Status	Rev	Date
PRELIMINARY ISSUE	P	-	25.07.17
TENDER ISSUE	T	-	11.10.17

Drawing status annotation
P-Preliminary T-Tender D-Design (post preliminary) C-Construction

Client

BARNSELY HOSPITALS NHS
FOUNDATION TRUST

Project title

O BLOCK REFURBISHMENT
RE-LOCATION OF NEONATAL

Project no

170/021

Drawing title

NEONATAL UNIT
PROPOSED LINK BRIDGE
PLANS & ELEVATIONS
SHEET 1 OF 2

Drawing no


(2-)04

Status

T -

Revision

-

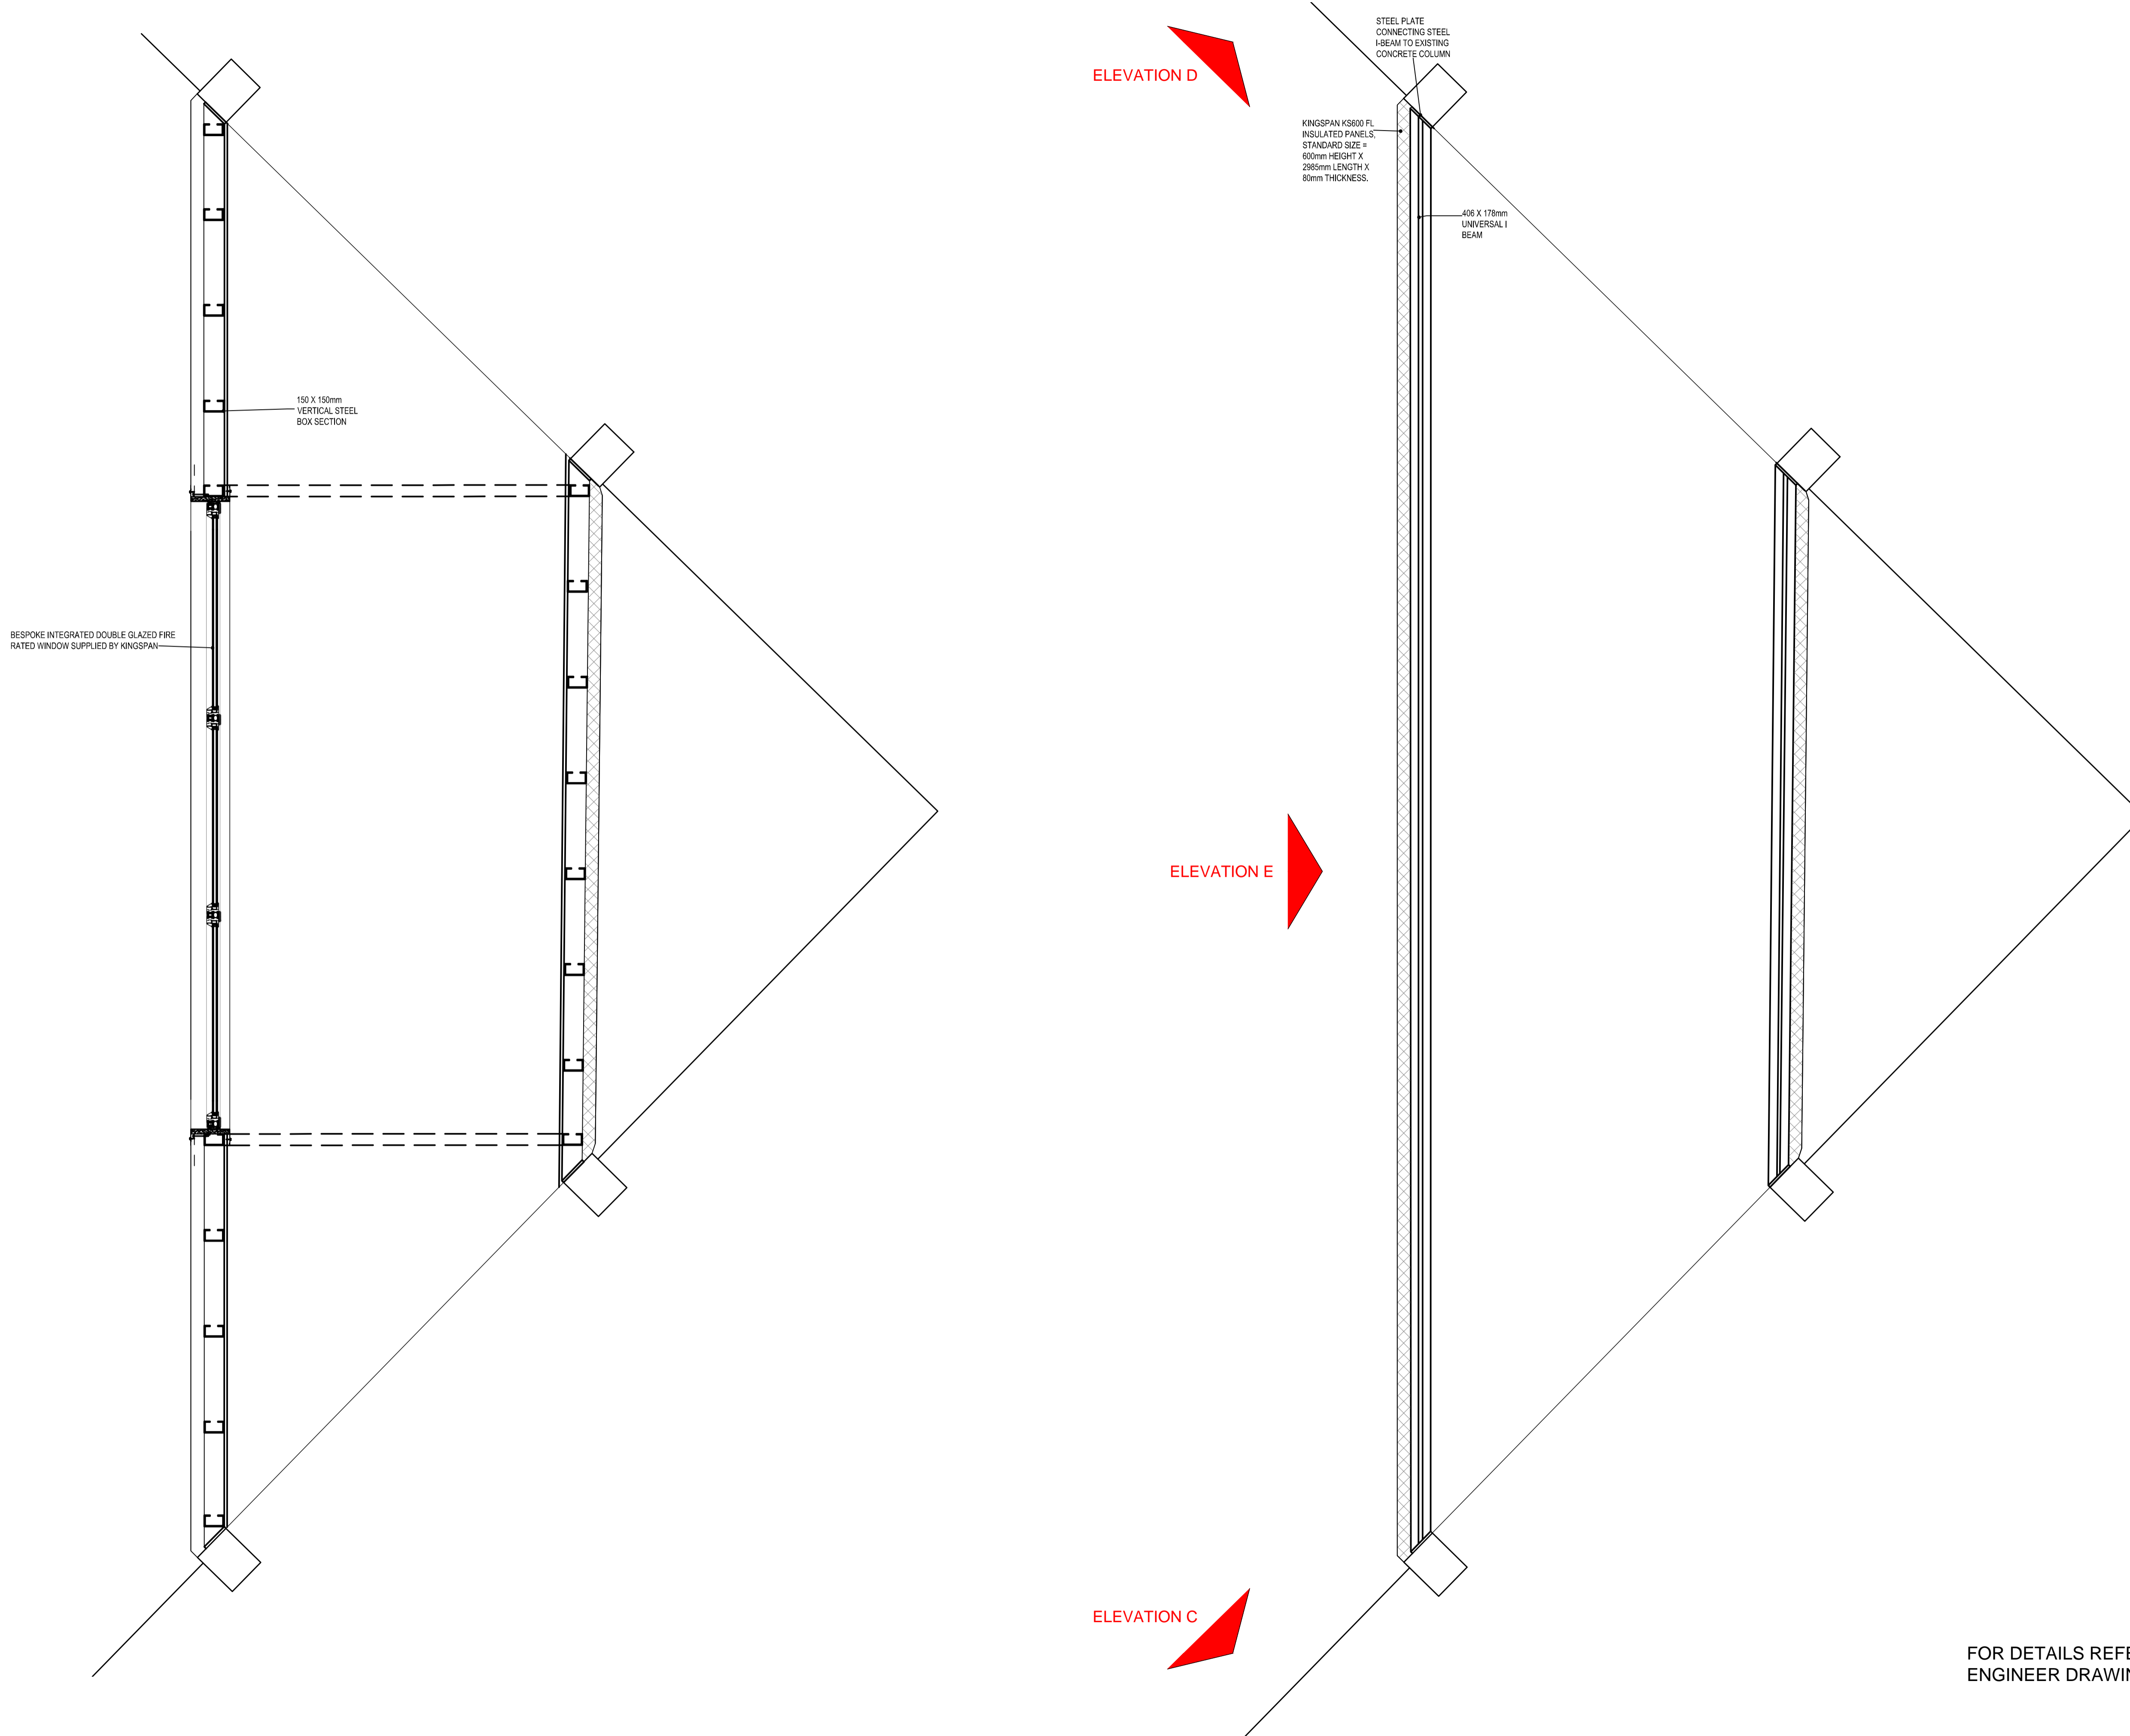

PROPOSED LINK BRIDGE PLAN THROUGH WINDOW
1:20

PROPOSED LINK BRIDGE PLAN THROUGH STRUCTURAL STEEL BEAMS
1:20