


Accommodation Schedule

Lounge 6 - 32.5m²
 Lounge/Dining 5 - 48m²
 Snug 3 - 17m²

Total Lounge / Dining area - 97.5m²

20 Single Bedrooms with Ensuites

- 1 Bathroom
- 1 Shower Room
- 2 Disabled WCs
- 1 Drug Store
- 1 Sluice
- Nurse's Station
- Cleaner's Store

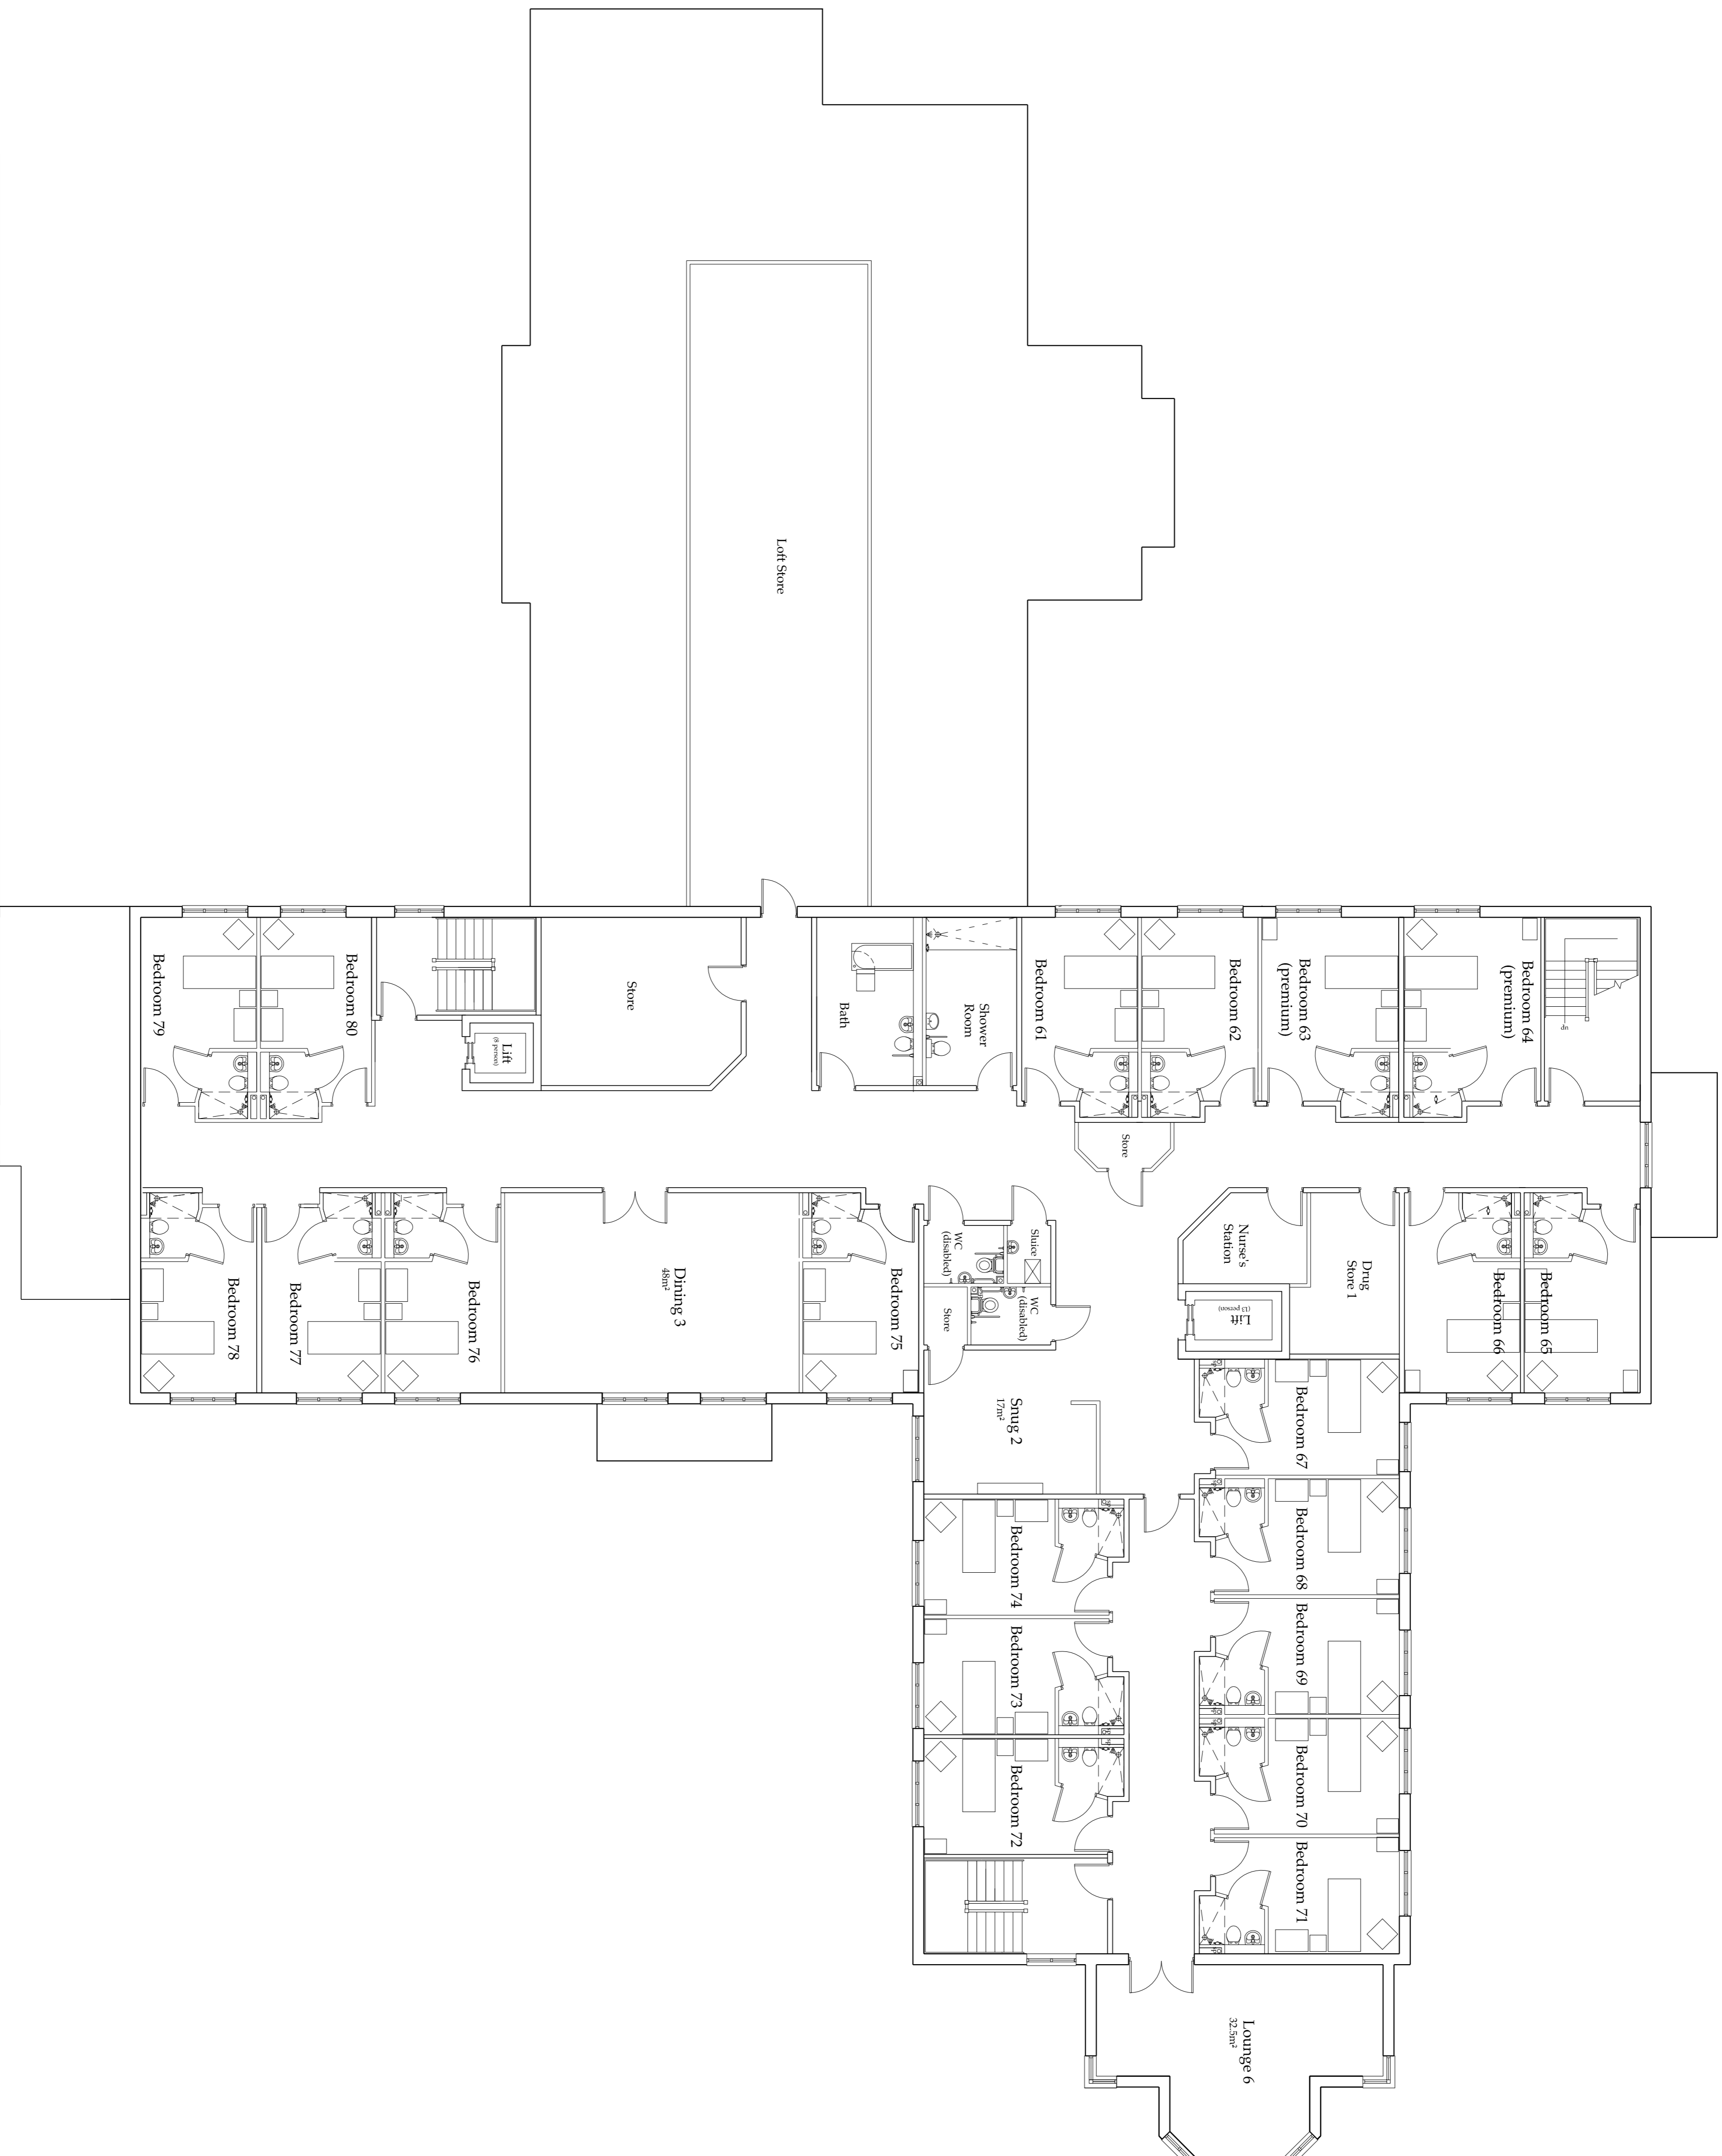

L [0] 03 Level 3 Plan
 Total Internal Floor Area - 880m²
 Gross Floor Area - 930m²

Revision	Description	Date

Do not scale from this drawing.
 Any errors, omissions and discrepancies to be reported to the Architects as soon as they are discovered and instruction sought before proceeding.

Drawing Status: Planning

Proposed Care Home,
 Maplewell, Barnsley

ALISTON MURPHY ASSOCIATES
 ARCHITECTS

General Arrangement
 Level 3 Plan

Scale: 1:100 @ A1 Date: July '11
 Drawn: KP Auth: AWH
 1535 L [0] 03