


Greystones
Church Lane
Cawthorne
Barnsley

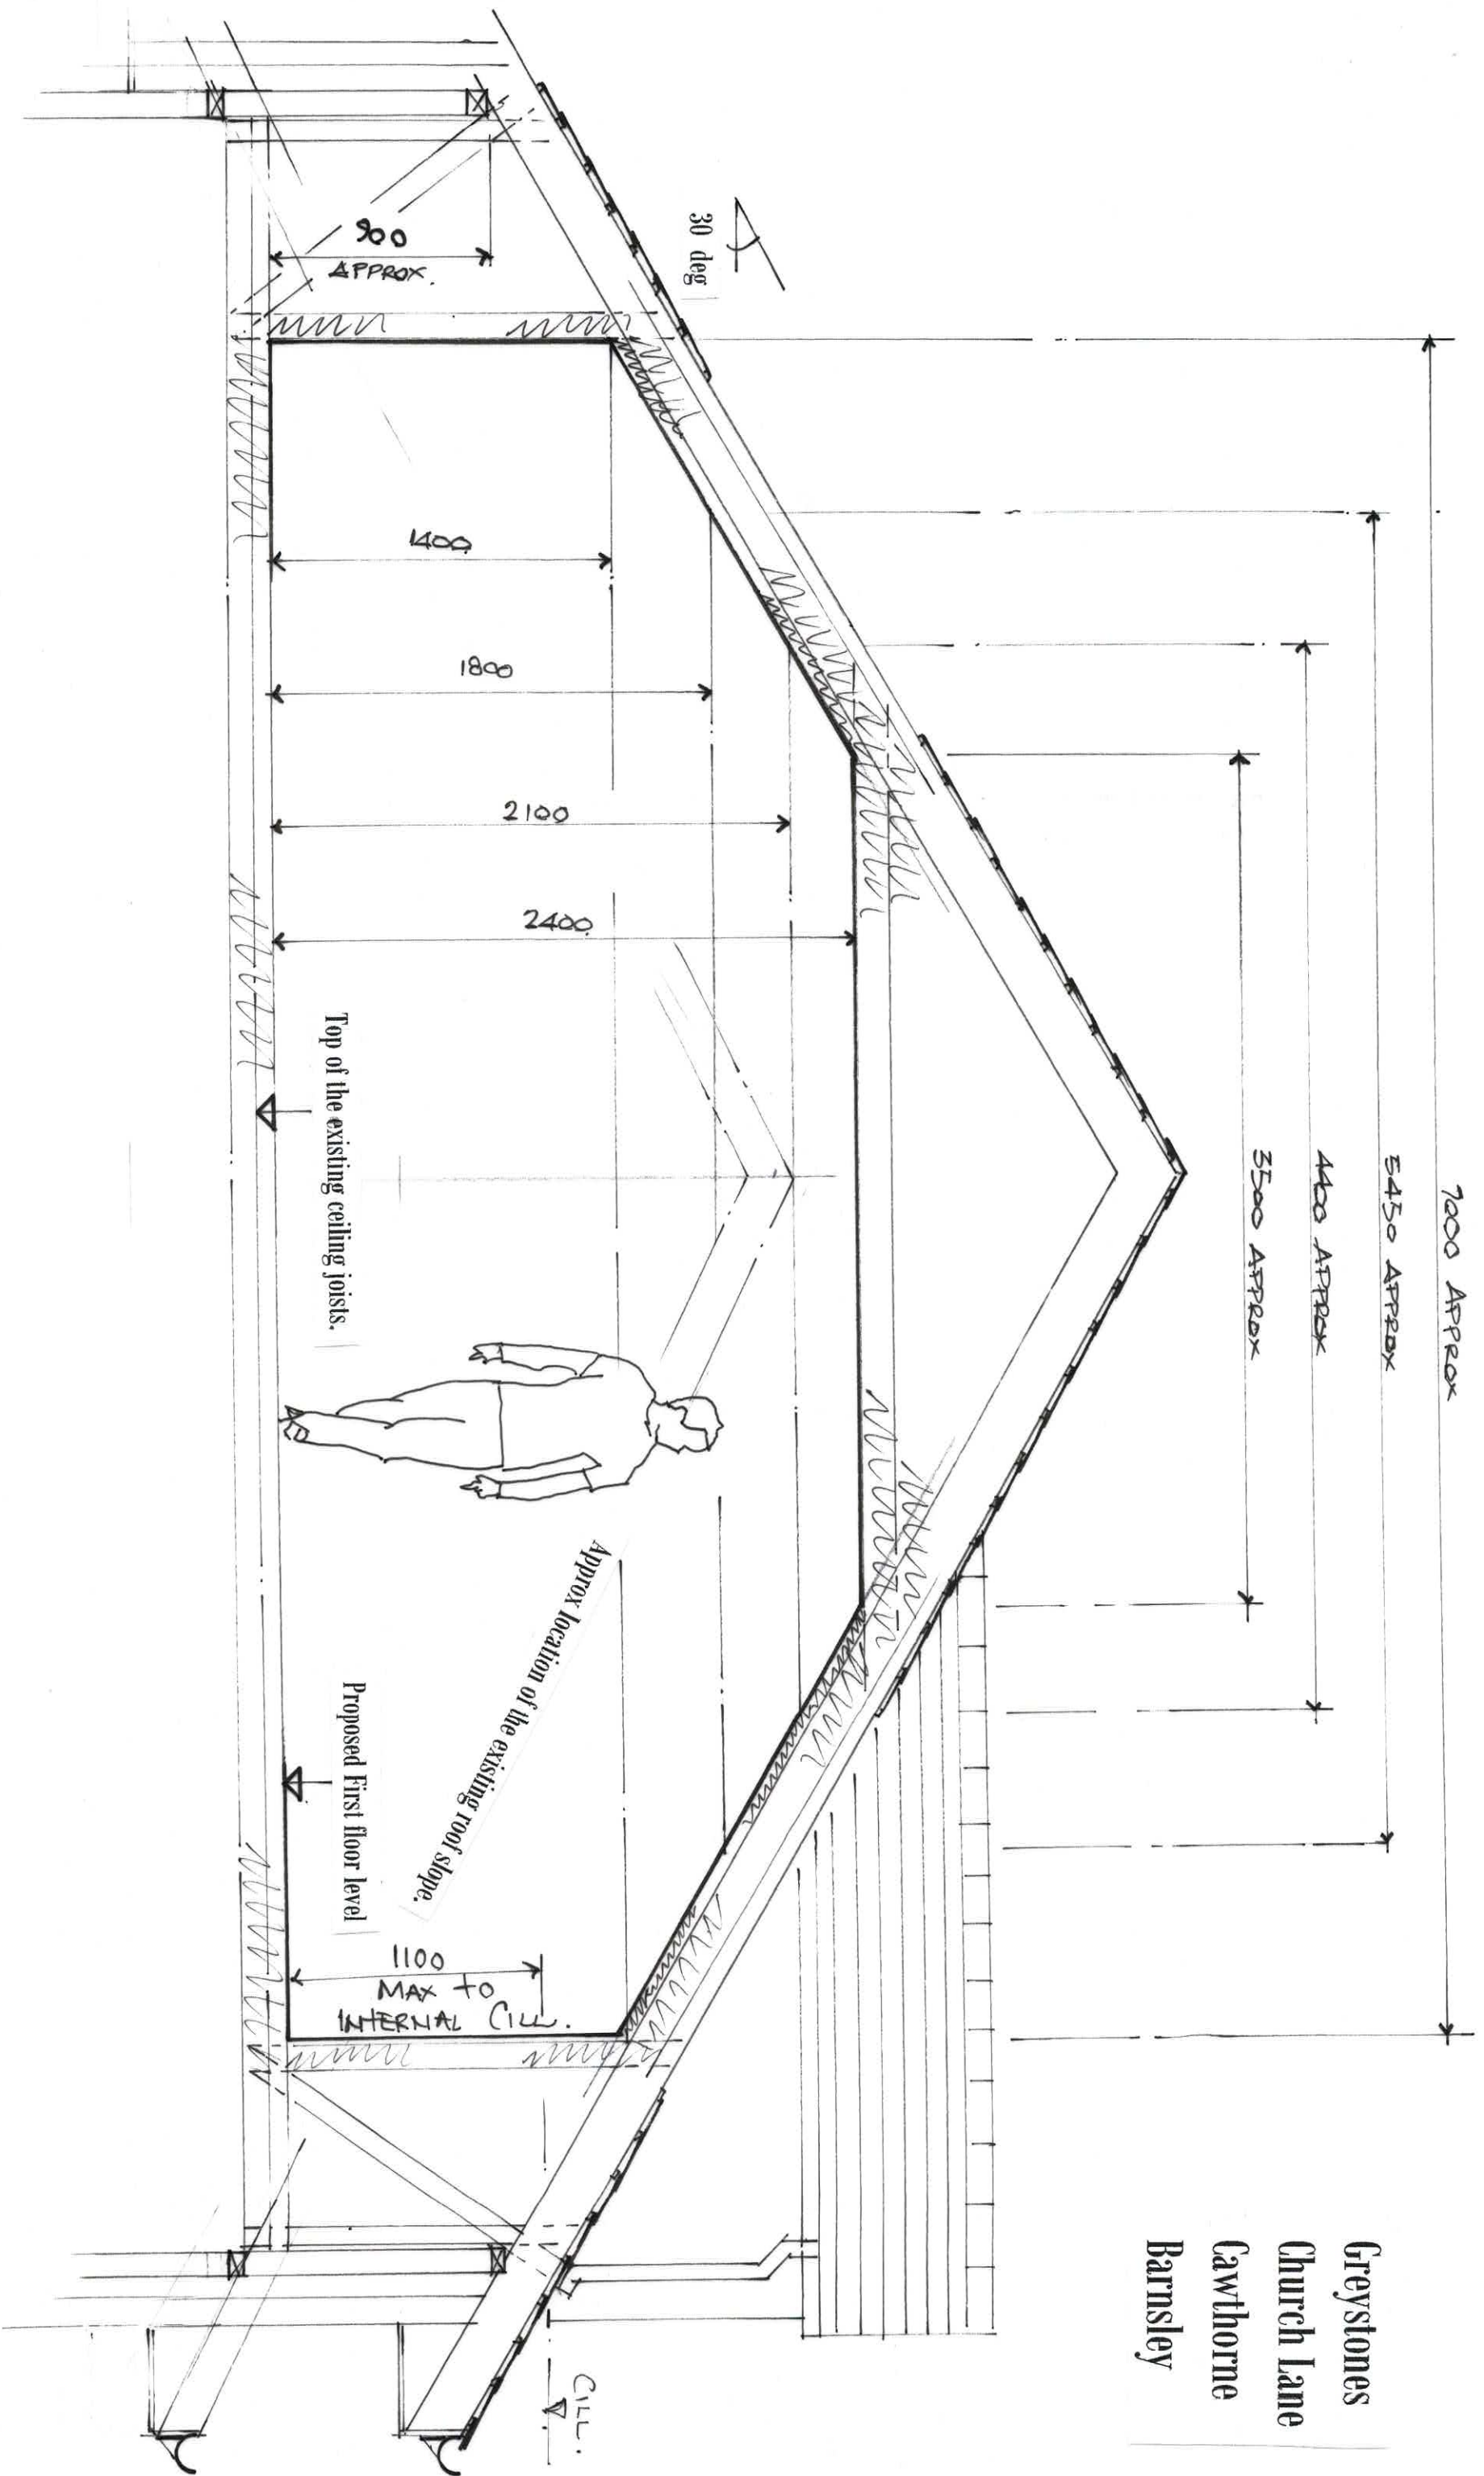

Proposed Section on I - I

I : 25 @ A3