

SITE
**A635 Barnsley Road
 Goldthorpe**

PROJECT
**Topographical
 Survey**

SCALE
1:1250 @ A0

DATE
02/09/2022


DRAWING No.
12506



NOTES
 Boundaries surveyed are physical features and may not necessarily represent the legally conveyed ownership.
 Tree Spreads, Girths and Heights are approximate, any tree species identified should not be relied upon and checked by a specialist if critical.
 Underground drainage depths, pipe sizes and runs have been recorded from the surface and may have been estimated or assumed.
 Features surveyed off site such as buildings and trees may have been recorded remotely and may not be shown in full detail due to access / sighting restrictions.

COORDINATES A DATUM DERIVED USING GEOD MODEL OSGM12GB) & HORIZONTAL TRANSFORMATION DATUMS
 THIS SURVEY IS ORIENTATED TO ORDNANCE SURVEY GRID NORTH WITH A TRUE ORIGIN CO-ORDINATE NEAR THE CENTRE OF THE SURVEY.
 THE SURVEY IS PLOTTED TO A FLAT PLANE GRID. HORIZONTAL MEASUREMENTS TAKEN FROM THIS SURVEY WILL BE TRUE DISTANCES. REFER TO SURVEY CONTROL STATION LISTING FOR RE-ESTABLISHING CONTROL ON SITE.

SURVEY STATIONS		
Name	Easting	Northing

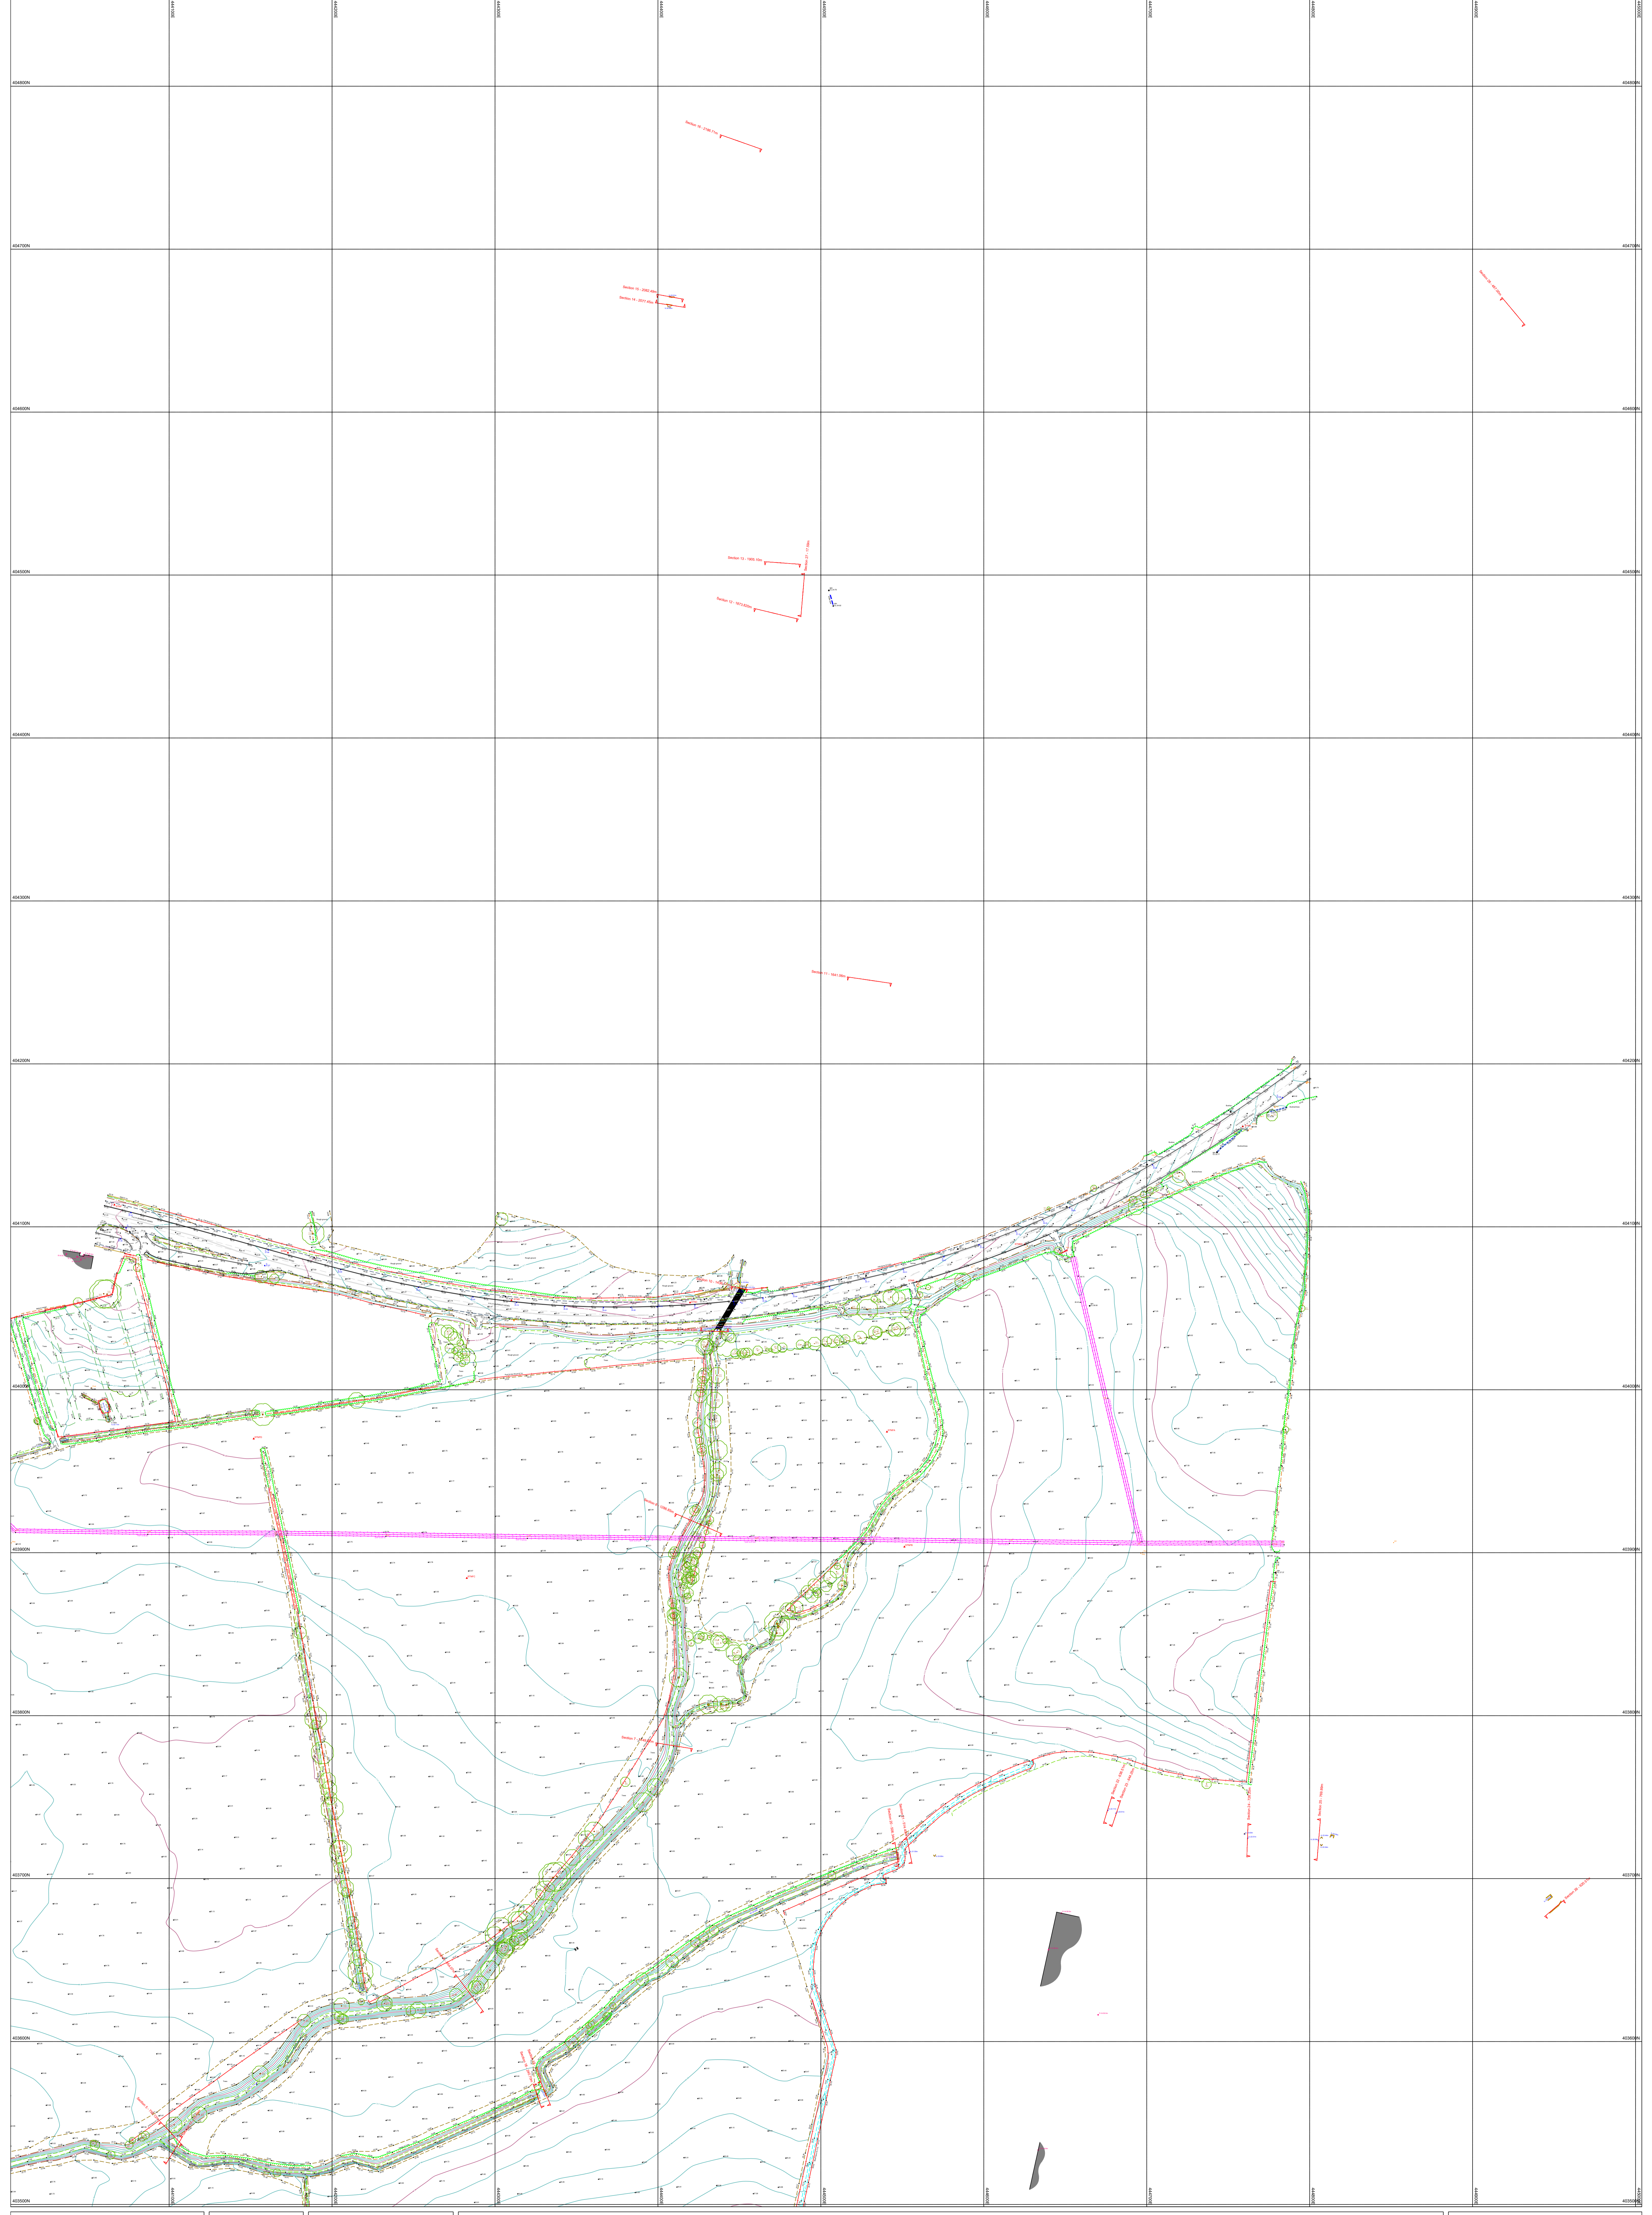

SITE
A635 Barnsley Road
Goldthorpe

PROJECT
Topographical
Survey

SCALE
1:1250 @ A0

DATE
02/09/2022

DRAWING No.
12506



NOTES
Boundaries surveyed are physical features and may not necessarily represent the legally conveyed ownership.
Tree Spreads, Girths and Heights are approximate, any tree species identified should not be relied upon and checked by a specialist if critical.
Underground drainage depths, pipe sizes and runs have been recorded from the surface and may have been estimated or assumed.
Features surveyed off site such as buildings and trees may have been recorded remotely and may not be shown in full detail due to access / sighting restrictions.

CO-ORDINATES & DATUM DERIVED USING GEOD MODEL OSGM1500B & HORIZONTAL TRANSFORMATION DATUMS
THIS SURVEY IS ORIENTATED TO ORDNANCE SURVEY GRID NORTH WITH A TRUE ORIGIN CO-ORDINATE NEAR THE CENTRE OF THE SURVEY.
THE SURVEY IS PLOTTED TO A FLAT PLANE GRID. HORIZONTAL MEASUREMENTS TAKEN FROM THIS SURVEY WILL BE TRUE DISTANCES. REFER TO SURVEY CONTROL, STATION LISTING FOR RE-ESTABLISHING CONTROL ON SITE.

Name	Easting		Northing		Height
	OS	OS	OS	OS	
