



Proposed Ground Floor Layout

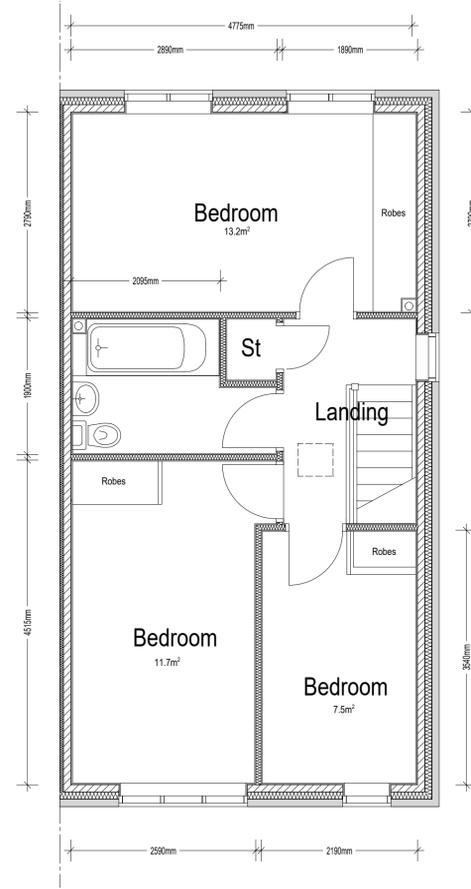


Proposed First Floor Layout

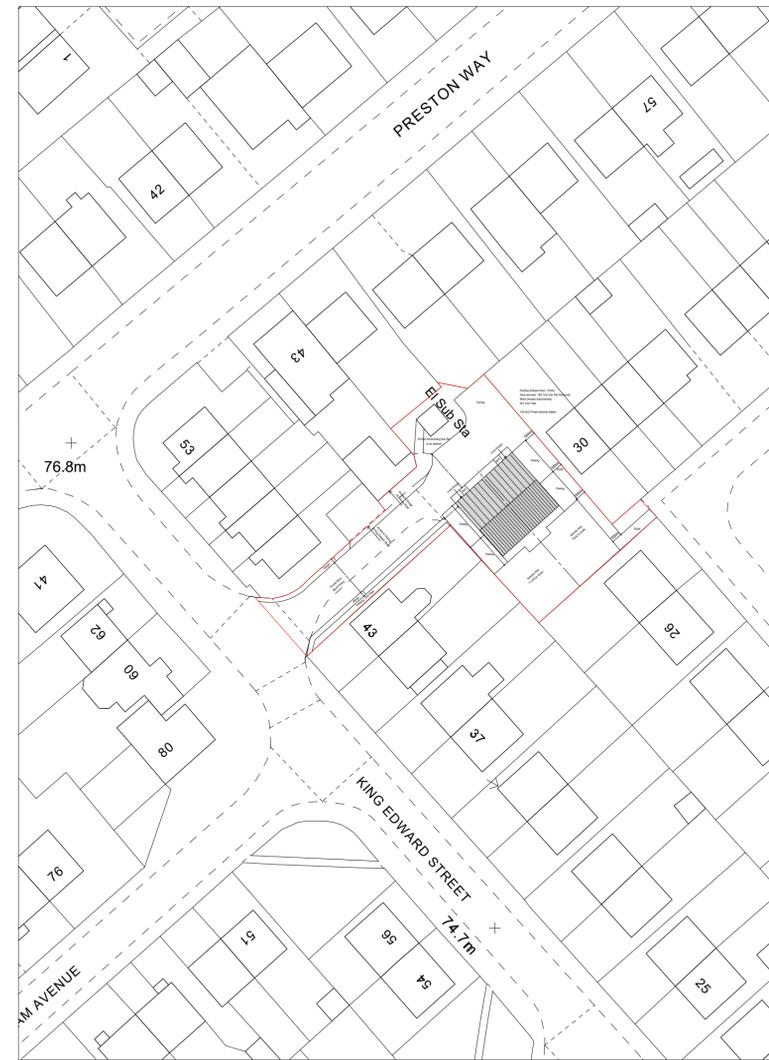

Proposed Block Plan - 1:500




Location Plan - 1:1250

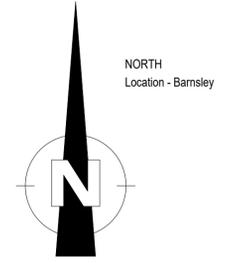


The Copyright of the details contained within this drawing belongs to John Box Associates and shall not be reproduced nor used for any purpose other than that which forms part of the contract with John Box Associates as per the Copyright Act. Other use of these details will only be valid if written permission or assignment is obtained from John Box Associates.
This Drawing must be read in conjunction with all other related drawings and documentation.
Do not scale from this drawing, use figured dimensions only. If there is any doubt, please contact the author of this drawing.
All dimensions to be checked on site prior to ordering of materials.




Proposed Front Elevation

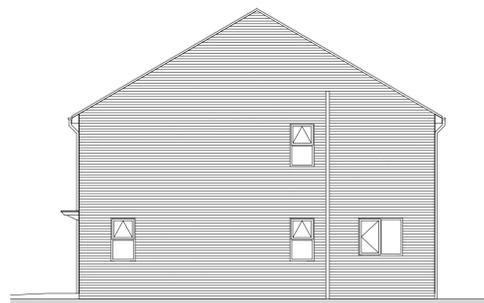

Proposed Side Elevation

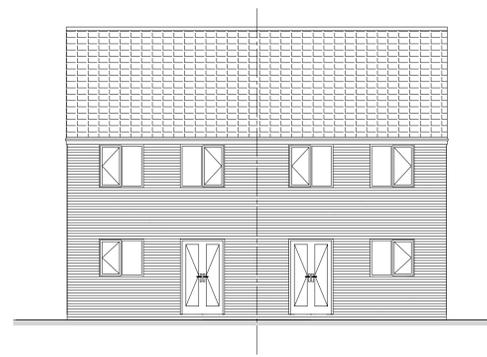

Proposed Rear Elevation

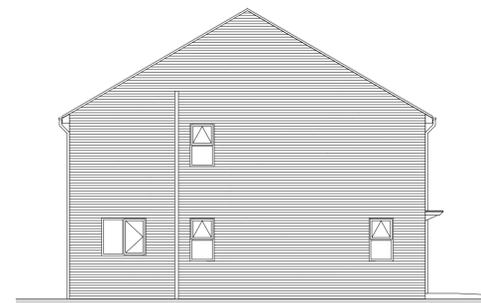

Proposed Side Elevation

REV	CHANGES	DATE
C	Layout and RoW Altered	Nov 2024
B	Additional Notation and Dimensions	Oct 2024
A	Driveway Clarified and Red Line Added	Sept 2024

CLIENT: Mr L Wardel

PROJECT: Pair of Semi-Detached Dwellings
To Rear of
43 King Edward Street
Barnsley
S71 2RH

John Box Associates
Architectural and Planning Consultants and
Chartered Building Surveyors
The Annex
Beverley House
165 Moorgate Road
Rotherham
South Yorkshire S60 3BE
Tel: 01109 364911
Fax: 01109 364915
Email: john.box@btconnect.com

DRAWING REF: JBA.4322.101.C
DATE: May 2024
SCALE: 1:100, 1:50, 1:500 and 1:1250 @ A1
DRAWING BY: WH