


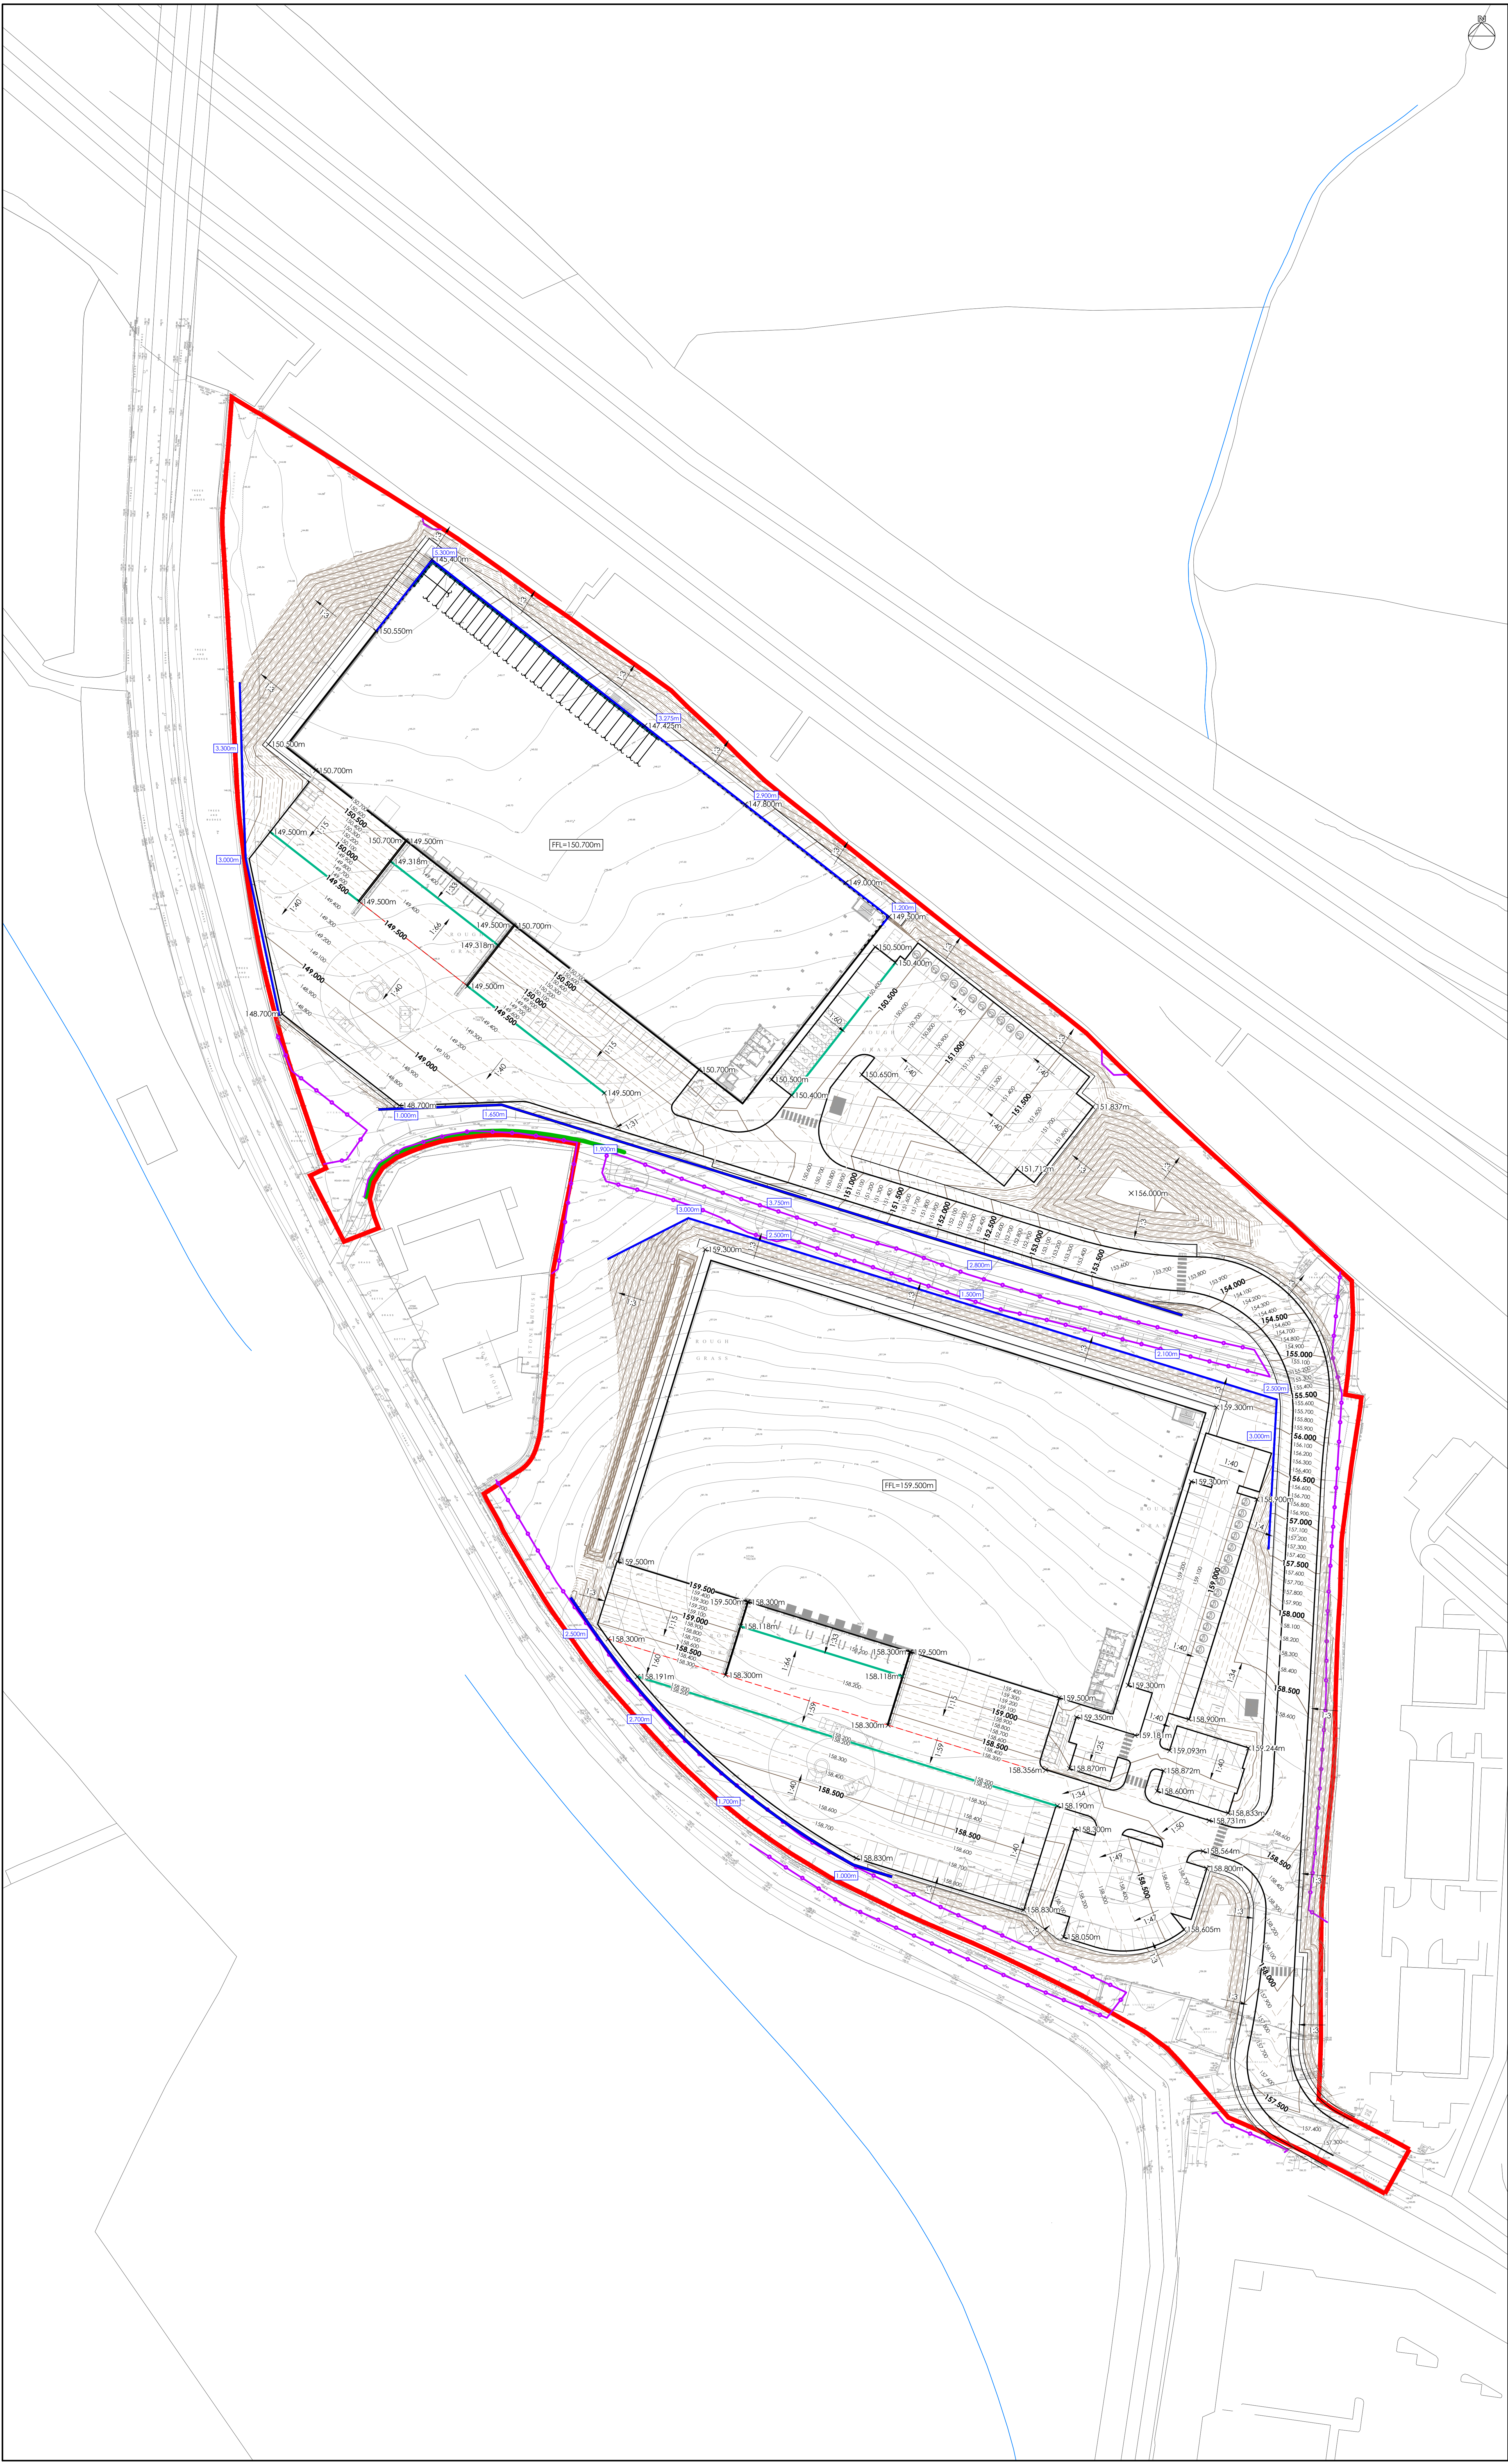

THIS DRAWING IS THE PROPERTY OF JPG (LEEDS) LIMITED
REGISTERED IN ENGLAND NO. 027408. COPYRIGHT RESERVED.

DO NOT SCALE (A0)

NOTES

GENERAL NOTES

1. ALL MATERIALS AND WORKMANSHIP IS TO COMPLY WITH JPG CONSULTANTS STANDARD SPECIFICATION & ALL RELEVANT BRITISH & EUROPEAN STANDARDS.

2. THE DRAWING IS TO BE READ IN CONJUNCTION WITH ALL RELEVANT ARCHITECT, M & E CONSULTANTS AND JPG CONSULTANTS DRAWINGS.

3. ANY DISCREPANCIES SHOULD BE REPORTED TO THE ENGINEER IMMEDIATELY SO THAT CLARIFICATION CAN BE SOUGHT PRIOR TO COMMENCEMENT OF WORKS.

LEGEND

0.000m

0.000m

X EX. GL 0.000m

1.40

0.000m

X 0.000m

SITE BOUNDARY

TREE PROTECTION FENCE LINE

0m 12.5m 25m

SCALE 1:500

TENDER

THIS DRAWING HAS BEEN PREPARED TO ASSIST THE CONTRACTOR IN PREPARING A DESIGN AND BUILD TENDER AND IS NOT INTENDED TO BE A FINAL DRAWING FROM WHICH ACCURATE QUANTITIES CAN BE TAKEN. ALL DETAILS SHOWN ARE SUBJECT TO DESIGN DEVELOPMENT.

P04	REVISED TO LATEST LAYOUT.	09.04.26	MDP	LSG
P03	REVISED TO LATEST LAYOUT & TOPOGRAPHICAL SURVEY.	21.01.26	MDP	LSG
P02	TENDER ISSUE	30.09.25	BNK	BJ
P01	FIRST ISSUE	00/05/24	CPH	AJB

REV	DESCRIPTION	DATE	CHK	BY
	Project			
	HIGHAM LANE NORTH			
	DODWORTH			

Drawing Title
PROPOSED FINISHED LEVELS

TENDER

JPG

www.jpg.group

E admin@jpg.group | T +44 (0)113 263 1155

4173-JPG-22-ZZ-DR-C-1501

S4

P04