




Site Location Plan
1:2000

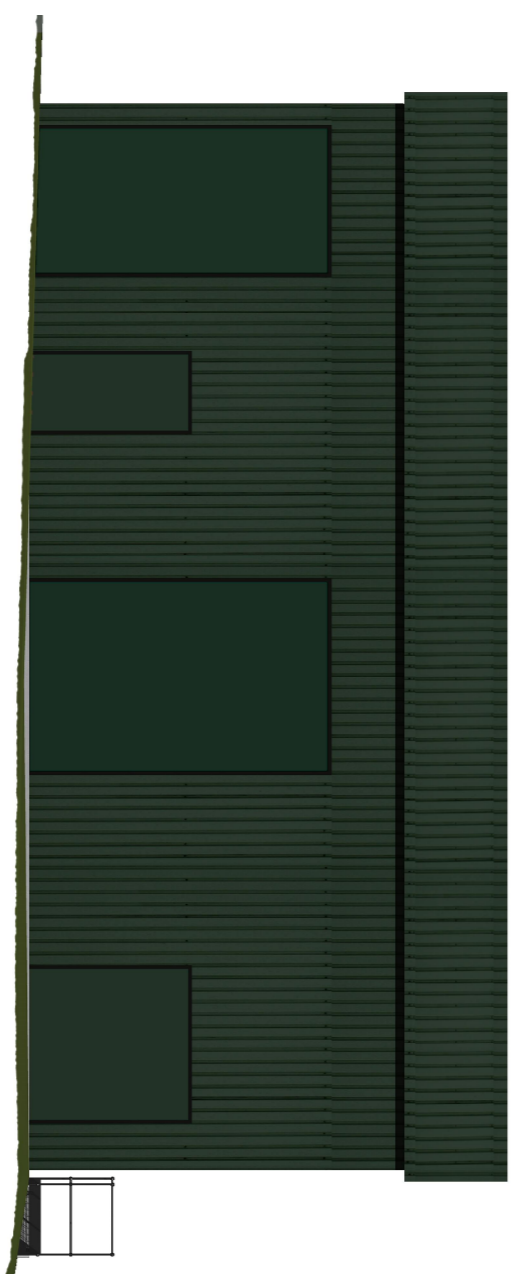


Elevation A
1:1:00

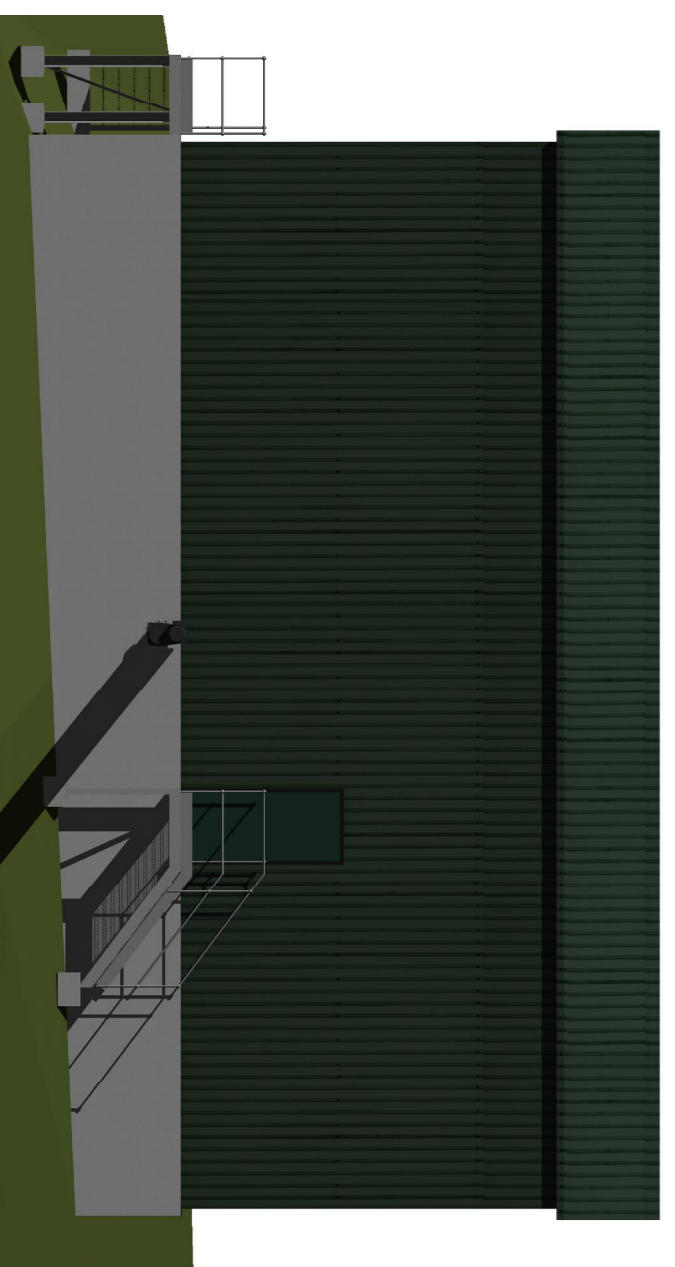


Elevation C
1:1:00

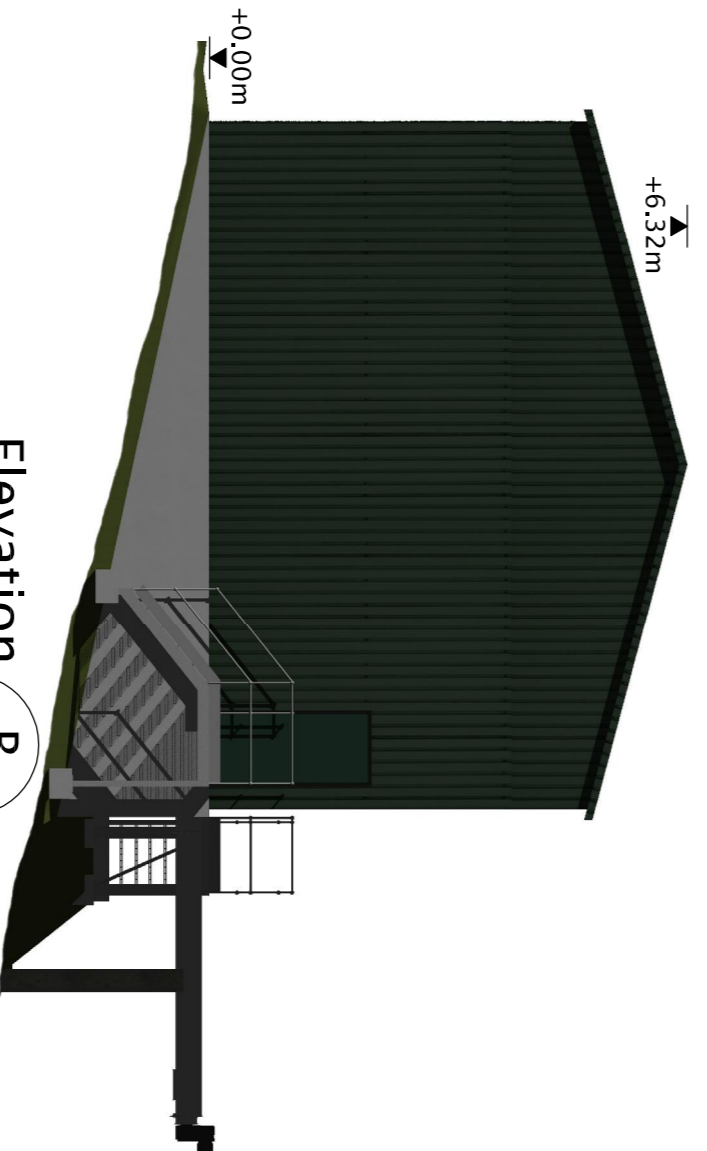

Elevation B
1:1:00

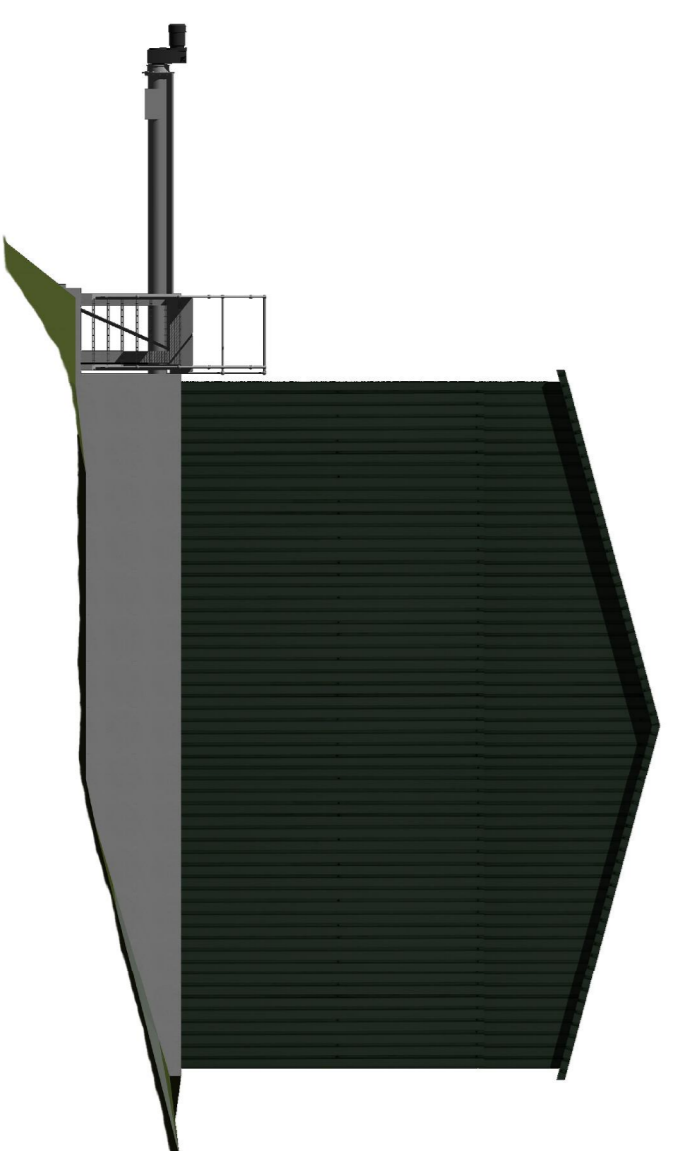


Elevation D
1:1:00

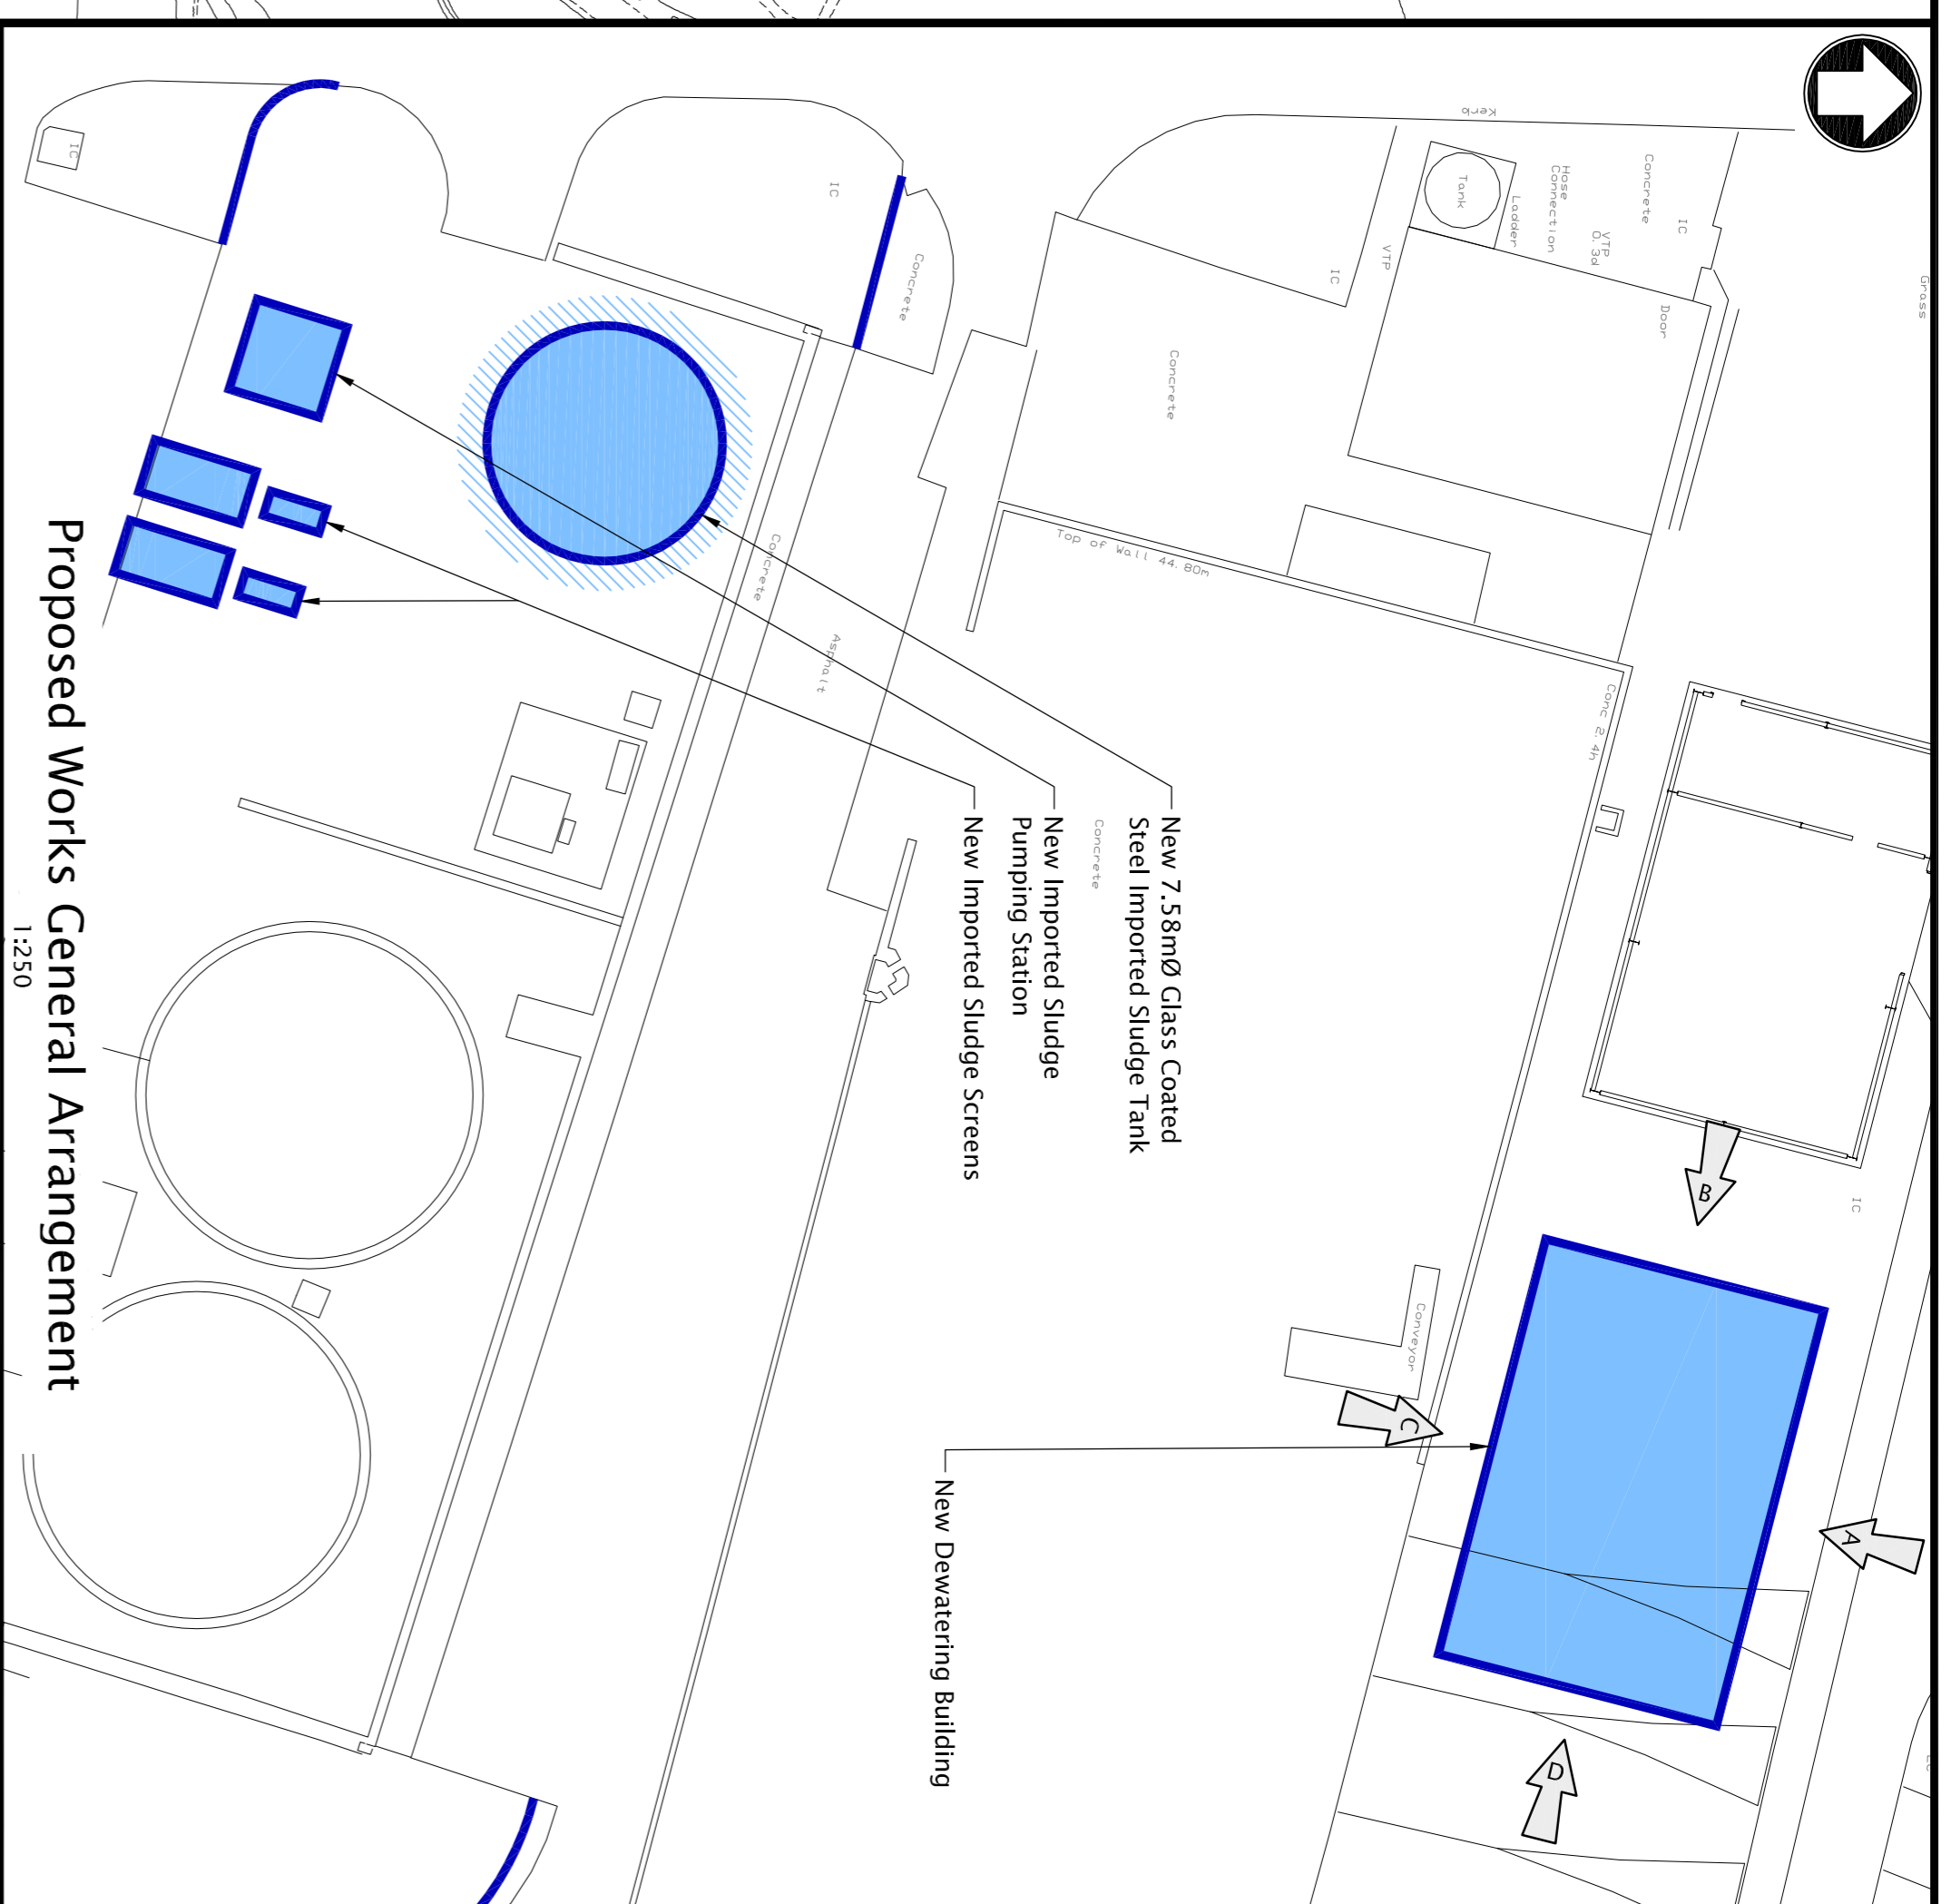


Proposed Works General Arrangement
1:250

- Notes
1. This drawing to be read in conjunction with all relevant drawings & together with the specifications.
 2. All dimensions are shown in metres (m), unless noted otherwise.
 3. All levels are shown in metres (m) relative to ground level, unless noted otherwise.
 4. No dimensions are to be scaled from this drawing.

- Key to symbols
- Blue line: Site boundary.
 - Red line: Working Area.

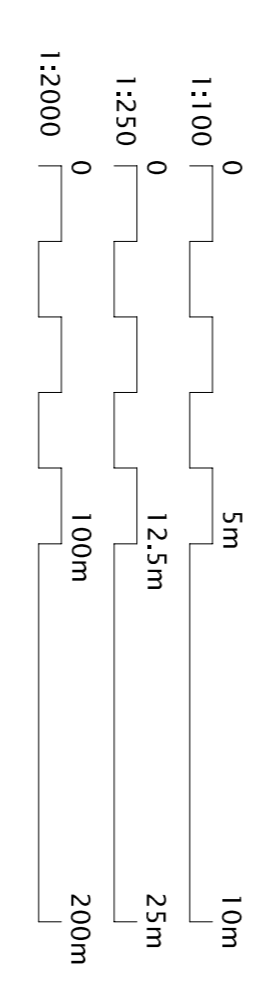

Block layout of building

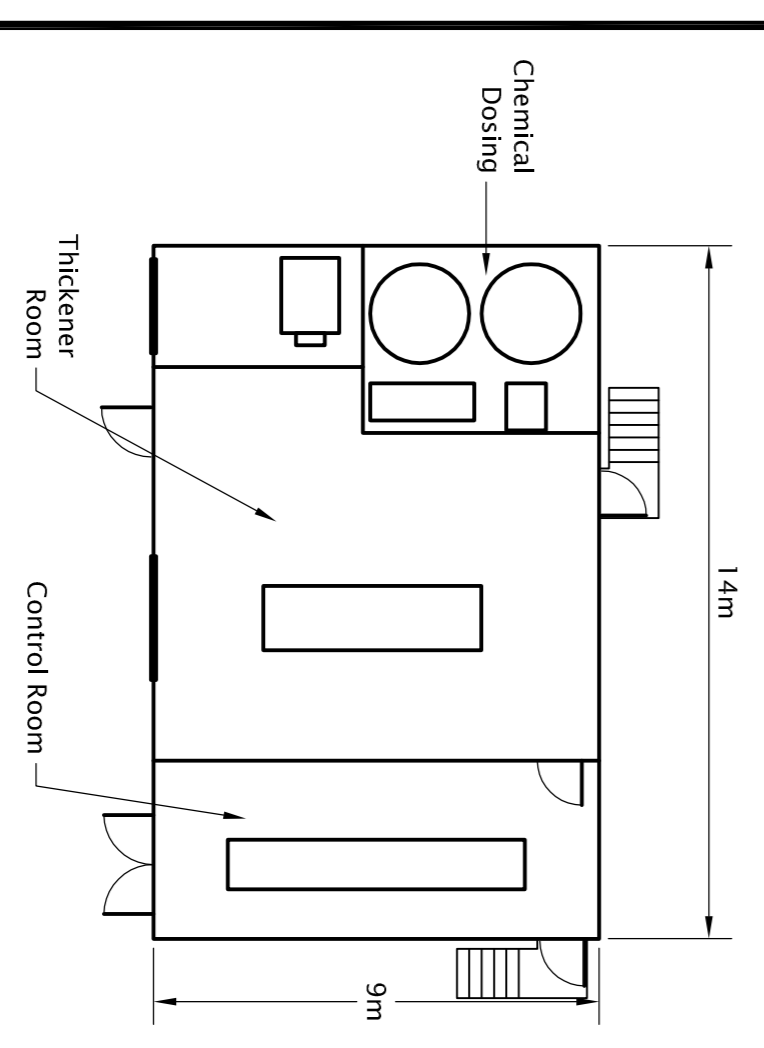

© Mott MacDonald Bentley Limited
This document should not be relied on or used in circumstances other than those for which it was originally prepared and for which Mott MacDonald Bentley Ltd was commissioned. Mott MacDonald Bentley Ltd accepts no responsibility for this document to any other party other than the person by whom it was commissioned.

<p>Environmental Northwest John Delivery Team</p> <p>Mott MacDonald Bentley Limited Joint Delivery Team Office Western Way, Halifax Road, Bradford BD6 2SZ Website - www.mmb.co.uk</p>		<p>Client</p> <p>Western House Western Way Halifax Road Bradford BD6 2SZ Tel (01274) 691111 Fax (01274) 604764</p>	
<p>Scheme Address : Lundwood WwTW, Lund Lane, Lundwood, Barnsley, S. Yorkshire, S71 5PA</p>		<p>YorkshireWater</p>	
<p>Title Lundwood WwTW Sludge Import & Dewatering Dewatering Building Planning Application</p>		<p>OS Ref : SE601061</p> <p>Date Outputs Achieved: TBC</p>	
<p>Designed M & E Chk.</p> <p>Drawn Process Chk.</p> <p>Dwg. Chk. Eng. Chk.</p>		<p>Program Mng.</p> <p>Design Mng.</p> <p>DAZ Ref: 317</p>	
<p>Scale at A1 As Shown</p> <p>WVS Ref: 82729</p> <p>CAO File: L:\Waterwater North/C Contracts</p>		<p>MMB Ref: C315</p> <p>Status: PRE</p> <p>Rev P1</p>	
<p>Drawing No C315/110</p>		<p>Rev P1</p>	