


Ground Floor



Second Floor (Directly below eaves level)

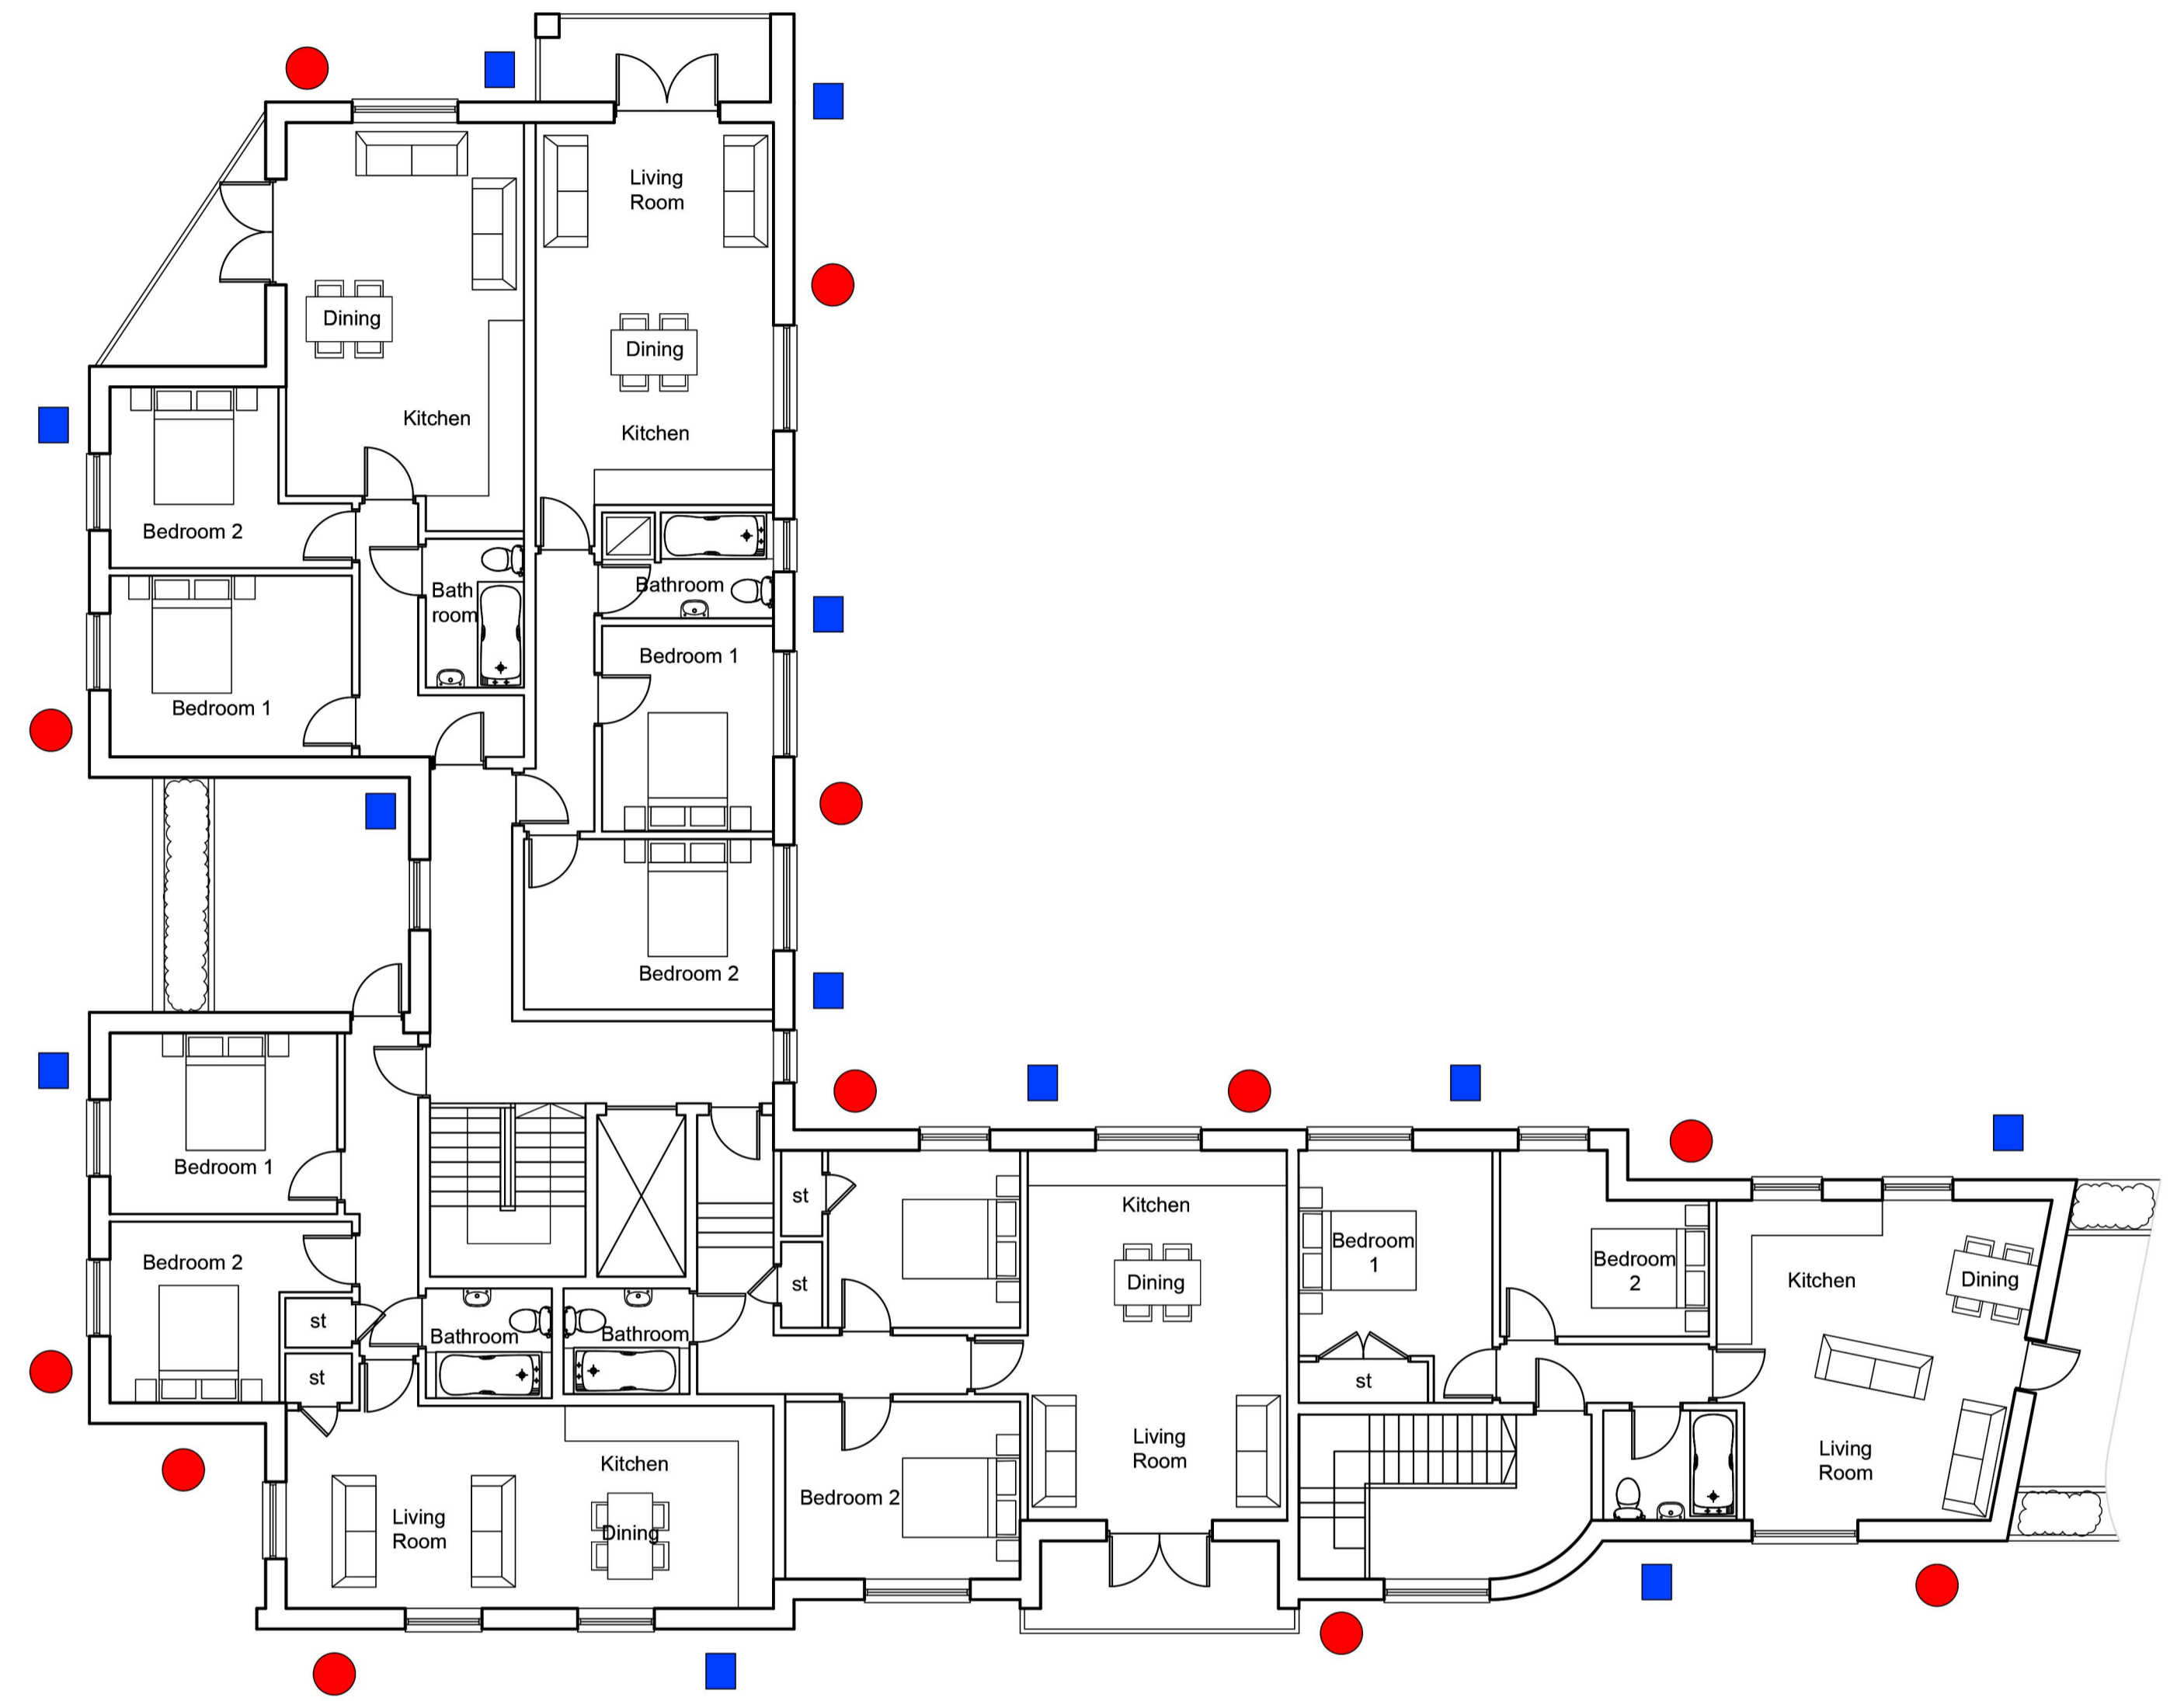



**▲ Solitary bee bricks :**  
 12 bee bricks, 1 for each apartment.  
 To be located near nectar and pollen sources.



**■ Woodstone Harlequin Bat Box :**  
 12 bat boxes, 1 for each apartment.  
 To be located high at eaves level around the building.



**● Bird Houses:**  
 A combination of sparrow terrace, swift and open fronted bird houses to cater for a wider range of birds around the building. 4 of each, fixed high at eaves level. Swift boxes prefer north facing elevation.

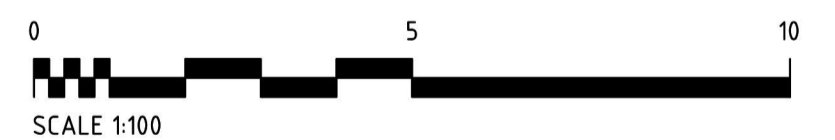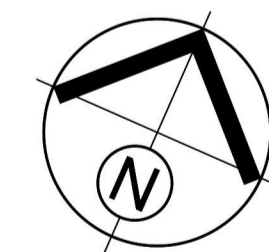

<b>Project</b> ERECTION OF 12 APARTMENTS		
Address ROCK HOUSE BARNSELY ROAD CUDWORTH, BARNSELY, S72 8LL		
Client SEQ1 LTD		
Drawing BIO DIVERSITY PLAN		
Date MAY 2024	Scale 1:100 @ A1 - 1:200 @ A3	
Project No. 3922a	Drawing No. P08	Revision

**P&R**  
 ARCHITECTS

Portless and Richardson Limited  
 193 Lincoln Road, Peterborough PE1 2PL  
 T. 01733 568116. E. p-r@portlessarchitect.com  
 www.portlessarchitect.com