

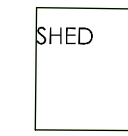



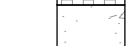
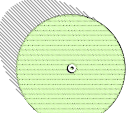


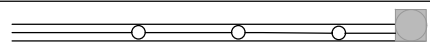
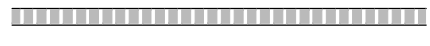
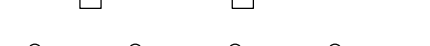



-  Surface water drainage
-  Fould Drainage
-  Min. 6 x 4 ft shed
-  area to be turfed
-  hawthorne / laurel hedge
-  permeable paving
-  permeable tarmac
-  proposed tree
-  existing tree to be removed
-  existing tree to be retained



LANDSCAPE KEY

	500mm high facing brick wall with buff stone caps, pillars to gateways, brick soldier course capped with steel rails total height 800mm
	1800mm high facing brick wall with brick soldier capping
	1800mm high dark brown treated timber fence panels with concrete posts
	900mm PPC steel rail and post fencing

NOTES:
 Rev A: AG: 24-07-17, development reduced to 2 units.
 Rev c: Garages increased in size

MCD Construction Consultancy take no responsibility for any dimensions obtained by scaling from this drawing. If no dimension is shown the recipient must ascertain the dimension specifically from the Contract Administrator or by site measurement. Supplying this drawing in digital form is solely for convenience and no reliance may be placed on digital data. All data must be checked against hard copy. Dimensions must be checked on site. Any discrepancies must be reported to the Contract Administrator immediately. This drawing is copyright of MCD Construction Consultancy.

Punch Taverns PLC

Pr	Preliminary	C	Contract
F	Feasibility	Cn	Construction
P	Planning	As	As Built
T	Tender	Other	

The Kings Head, Mapplewell
Proposed Site

Dwg Scale: 0 2m 4m Scale 1:200
 Drawing No: **343-01**

A3
 Revision: **C**



Shady Oak, Marple Rd. Stockport SK2 5HF
 07795 388610
 07983 347252
 www.mcdcc.co.uk
 info@mcdcc.co.uk

CONSTRUCTION CONSULTANCY