

- Level B2**
 - 11no. Standard Spaces
- Level B1**
 - 23no. Standard Spaces
 - 5no. EV Charging Spaces
- Level 00**
 - 16no. Standard Spaces
 - 1no. Accessible Space
 - 1no. Accessible EV Space
 - 12no. EV Charging Spaces
 - 22no. Car Share Spaces
 - 10no. Motorcycle Spaces

- Level 01**
 - 40no. Standard Spaces
 - 6no. Accessible Spaces
 - 1no. Accessible EV Space
 - 12no. EV Charging Spaces
- Level 02**
 - 40no. Standard Spaces
 - 6no. Accessible Spaces
 - 1no. Accessible EV Space
 - 12no. EV Charging Spaces

- Level 03**
 - 52no. Standard Spaces
 - 7no. Accessible Spaces
- Level 04**
 - 52no. Standard Spaces
 - 7no. Family Spaces
- Level 05**
 - 52no. Standard Spaces
 - 7no. Family Spaces

Total Number of Car Spaces: 386

- 286 Standard Spaces
- 41 EV Charging Spaces (10.6%)
- 3 Accessible EV Charging Spaces
- 20 Accessible Spaces (5.2%)
- 14 Family Spaces (3.6%)
- 22 Car Share Spaces

Total Number of Motorbike Spaces: 10


- 10 Motorbike Spaces

BUILDING DESIGN PARTNERSHIP SHALL HAVE NO RESPONSIBILITY FOR ANY USE MADE OF THIS DOCUMENT OTHER THAN FOR THAT WHICH IT WAS PREPARED AND ISSUED.
 ALL DIMENSIONS SHOULD BE CHECKED ON SITE.
 DO NOT SCALE FROM THIS DRAWING
 ANY DRAWING ERRORS OR DIVERGENCIES SHOULD BE BROUGHT TO THE ATTENTION OF BUILDING DESIGN PARTNERSHIP AT THE ADDRESS SHOWN BELOW.
 DRAWINGS SHALL BE READ IN CONJUNCTION WITH THE FOLLOWING BEFORE WORK COMMENCES:
 • THE CDW DESIGN ISSUES REGISTER
 • THE BDP RISK SERIES OF DRAWINGS
 • THE PROJECT CDW RISK REGISTER




NOTES

DESIGN INTENT ONLY

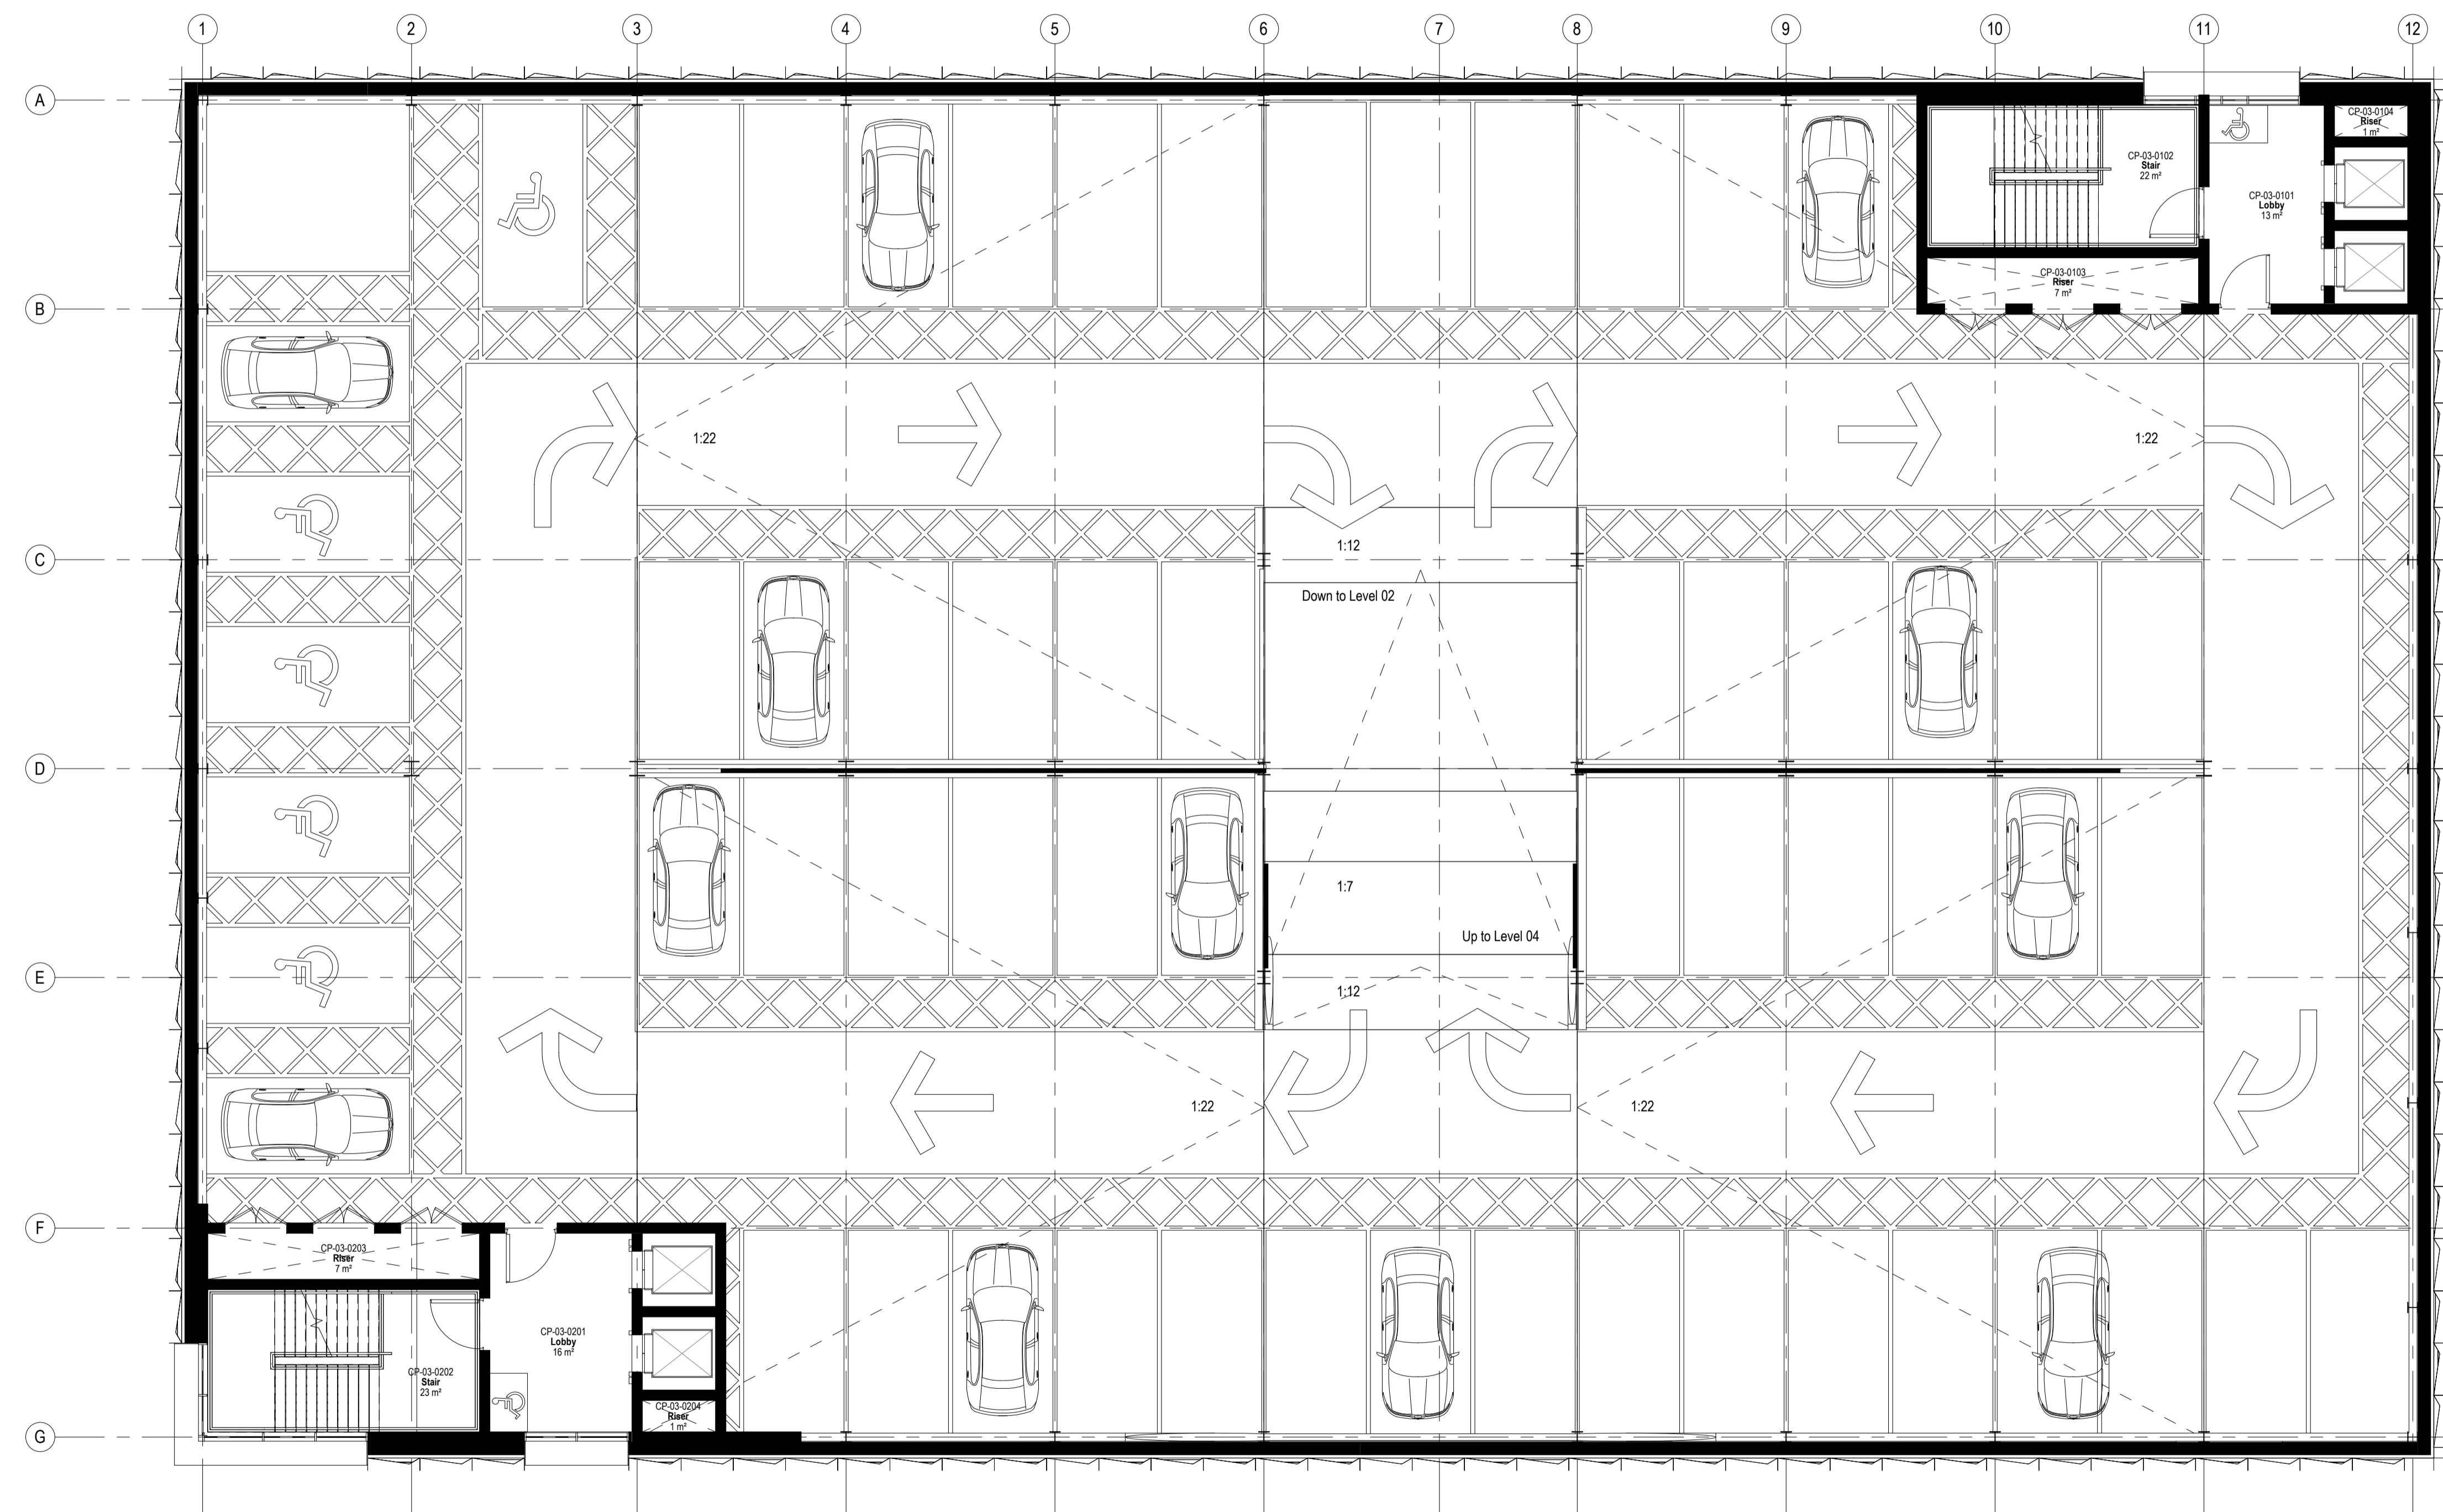

NO.	DESCRIPTION	DATE	BY	CHECKED	SCALE
P01	Planning Issue	08.07.22	MD	ST	

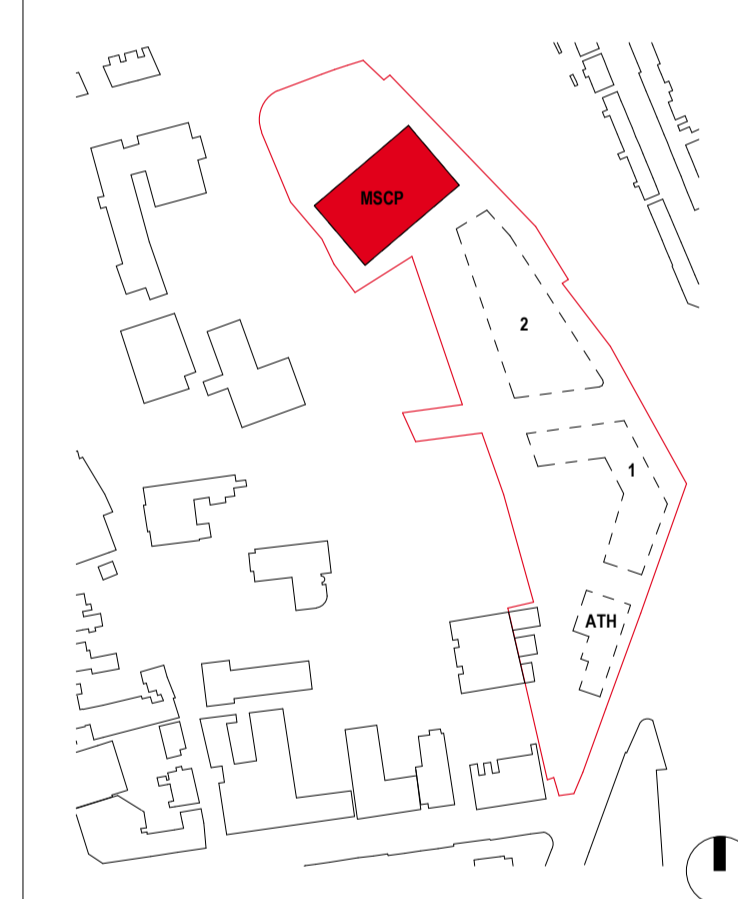

BARNSELY
 Metropolitan Borough Council

BMBC
 Westgate Plaza One
 Westgate
 Barnsley
 S70 2DR
 Tel. 01226 775372

BDP.

3 St Paul's Place
 129 Norfolk Street
 Sheffield
 S1 2JE
 United Kingdom

T +44 (0)114 273 1641
 www.bdp.com

PROJECT TITLE	The Seam, Barnsley's Digital Campus – Phase 1	
REFERENCE	P3002270 For Planning	
DRAWING TITLE	MSCP - GA Plan - Level 03	SCALE @ A1
		1:100
		24/06/22
DRAWING NO.	SEAM-BDP-CP-03-DR-A-01006	REVISION
		P01

