

PLANTING SCHEDULE


SHRUBS Mix Planting – 3 Ltr Potted planted in groups of 15-20				
Code	Species	Size		Nr
Ber Atr	Berberis thun Atropurpurea*	20-30	4/m2	95
Cho Ter	Choisya Ternata*	30-40	4/m2	95
Cot Con	Cotoneaster con Decorus*	30-40	4/m2	95
Fus Mag	Fushia Magellancia*	30-40	4/m2	95
Heb Alb	Hebe Albicans*	20-30	4/m2	95
Heb Sal	Hebe Salicifolia*	30-40	4/m2	95
Hyp Cal	Hypericum Calycinum*	40-60	4/m2	95
Lon May	Lonicera Maygreen*	30-40	4/m2	95
Mah Aqu	Mahonia Aquifolia*	30-40	4/m2	95
Pot Fru	Potentilla Fruticosa*	30-40	4/m2	95
Ros Off	Rosmarinus Officinalis*	30-40	4/m2	95
Sen Gre	Senecio Greyii*	30-40	4/m2	95
Ski Jap	Skimia Japonica*	40-60	4/m2	95
Spi Arg	Spiraea Arguta*	40-60	4/m2	95
Sym Alb	Symphoricarpus Albus*	40-60	4/m2	95

TREES (bare root unless stated otherwise) Heavy Standard Trees

T1	Quercus Robur*	12-14 RB	1
T2	Prunus Avium*	12-14 RB	1
T3	Sorbus Aucuparia*	12-14 RB	1
T4	Acer Campestre*	12-14 RB	2
T5	Betula Pendula*	12-14 RB	1
T6	Sorbus Aria Lutescens*	12-14 RB	2
T7	Tilia Cordata*	12-14 RB	5

Feathered Trees 1.75-2m RB

TA	Acer Campestre*	1.75-2m RB	2
TB	Alnus Glutinosa*	1.75-2m RB	1
TC	Prunus Avium*	1.75-2m RB	1
TD	Betula Pubescens*	1.75-2m RB	1

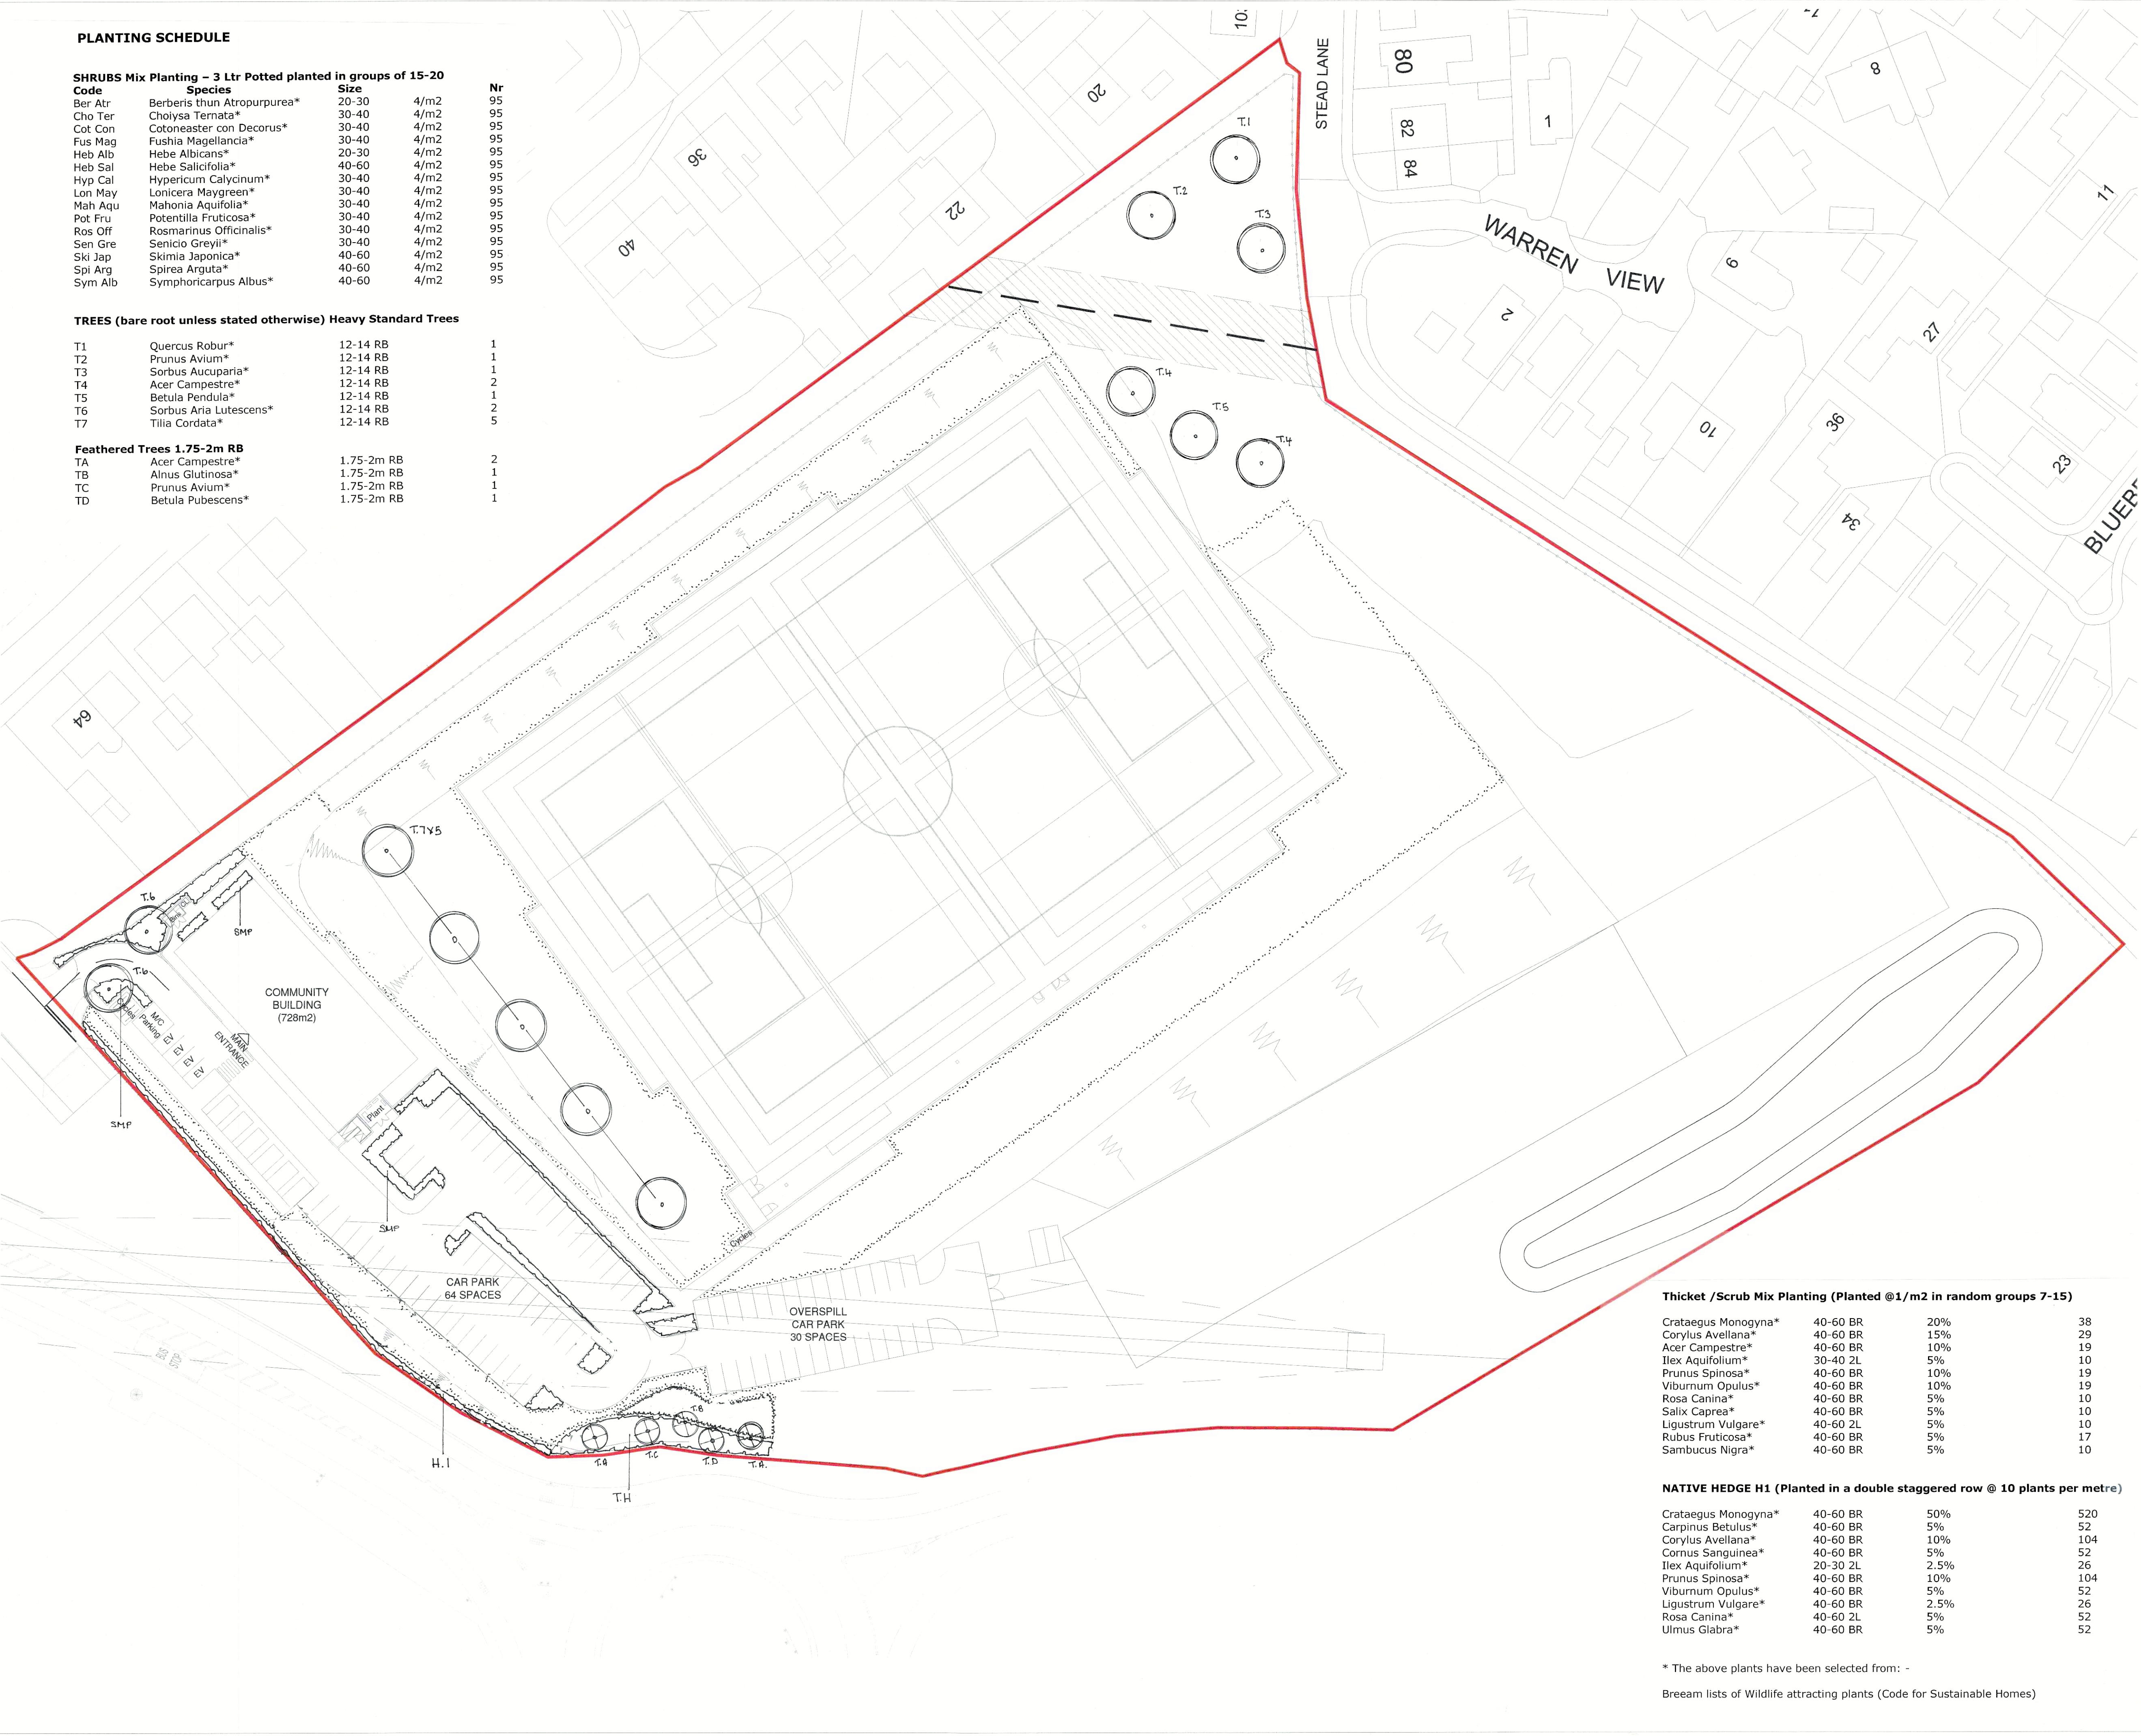

Thicket /Scrub Mix Planting (Planted @1/m2 in random groups 7-15)

Crataegus Monogyna*	40-60 BR	20%	38
Corylus Avellana*	40-60 BR	15%	29
Acer Campestre*	40-60 BR	10%	19
Ilex Aquifolium*	30-40 2L	5%	10
Prunus Spinosa*	40-60 BR	10%	19
Viburnum Opulus*	40-60 BR	10%	19
Rosa Canina*	40-60 BR	5%	10
Salix Caprea*	40-60 BR	5%	10
Ligustrum Vulgare*	40-60 2L	5%	10
Rubus Fruticosus*	40-60 BR	5%	17
Sambucus Nigra*	40-60 BR	5%	10


NATIVE HEDGE H1 (Planted in a double staggered row @ 10 plants per metre)

Crataegus Monogyna*	40-60 BR	50%	520
Carpinus Betulus*	40-60 BR	5%	52
Corylus Avellana*	40-60 BR	10%	104
Cornus Sanguinea*	40-60 BR	5%	52
Ilex Aquifolium*	20-30 2L	2.5%	26
Prunus Spinosa*	40-60 BR	10%	104
Viburnum Opulus*	40-60 BR	5%	52
Ligustrum Vulgare*	40-60 BR	2.5%	26
Rosa Canina*	40-60 2L	5%	52
Ulmus Glabra*	40-60 BR	5%	52

* The above plants have been selected from: -
Bream lists of Wildlife attracting plants (Code for Sustainable Homes)


DO NOT SCALE FROM THIS DRAWING. ALL DIMENSIONS TO BE CHECKED ON SITE BY CONTRACTOR. REPORT ANY DISCREPANCIES TO DRAWING AUTHOR AND PROPERTY SERVICES TEAM. DRAWING OR CONTENTS SHOULD NOT BE DUPLICATED WITHOUT PRIOR CONSENT.

DRAWING TO BE READ IN CONJUNCTION WITH ALL OTHER PROJECT DOCUMENTS INCLUDING BUT NOT LIMITED TO DRAWINGS, SPECIFICATIONS, SCHEDULES

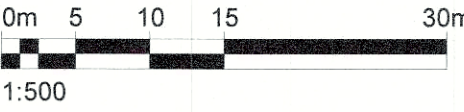

NOTES


© Crown Copyright & Database Rights (2021). 100022264.

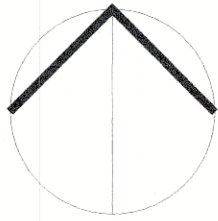


Heavy Standard Tree Planting



Feathered Tree Planting

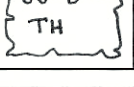

Native Mix Hedge Planting

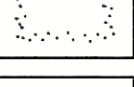

Thicket Mix Planting



Ornamental Shrub Mix Planting



Amenity Grass Seed ar



Wildflower Seeded Areas



Woodacres Farm, Rakes Lane, Old Edlington
Doncaster, South Yorkshire,
DN12 1QB
Tel: 01709 862260

Client: Barnsley MBC

Job Title: Parkside Sports & Community Centre

Drg Title: Landscape Scheme

Date: 06-03-24

Drawn: AWS

Scale: 1:500

Sheet: A1

Drg Nr: 002024 68