


All data remains in the ownership of ACS Consulting and any discrepancies between this survey and any other information should be reported to ACS Consulting.

Arboricultural Legend (where applicable)

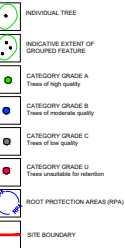

TREE CANOPIES

Tree canopies have been measured and plotted at their cardinal points for clarity and presentation purposes.

ROOT PROTECTION AREA (RPA)

Root Protection Areas are calculated in accordance with BS5837: 2012. The Root Protection Area (RPA) is a layout design tool indicating the minimum area around a tree deemed to contain sufficient roots and rooting volume to maintain the tree's viability and where protection of the roots and soil structure is to be treated as a priority. (Refer to main report for further details).

General Notes

1. The arboreal survey is based on the supplied OSMM. This may contain inaccurate information.
2. Tree have been plotted with GPS device. The accuracy of the tree/feature location cannot be guaranteed.
3. All arrows on steps / ramps etc indicate an UP direction unless otherwise stated.
4. Contours are shown on soft detail areas only (where applicable) and annotated at the interval identified above. Hard detail areas may be contoured if specifically requested.
5. Site traffic or obstructions encountered at the time of the survey may have resulted in tree/shrub features being omitted.

Survey Control



Rev	Date	Description	CAD

ACS Consulting Brooks Park Chelford Road Knaresford W16 1 BG	acsconsulting.co.uk	ACS Consulting 272 Beth Street Glasgow G2 4JR	0141 254 1633 glasgow@acsconsulting.co.uk
01605 735422 mail@acsconsulting.co.uk			

Arboricultural Survey

Southgate, Shafton
Barnsley S72 8QG

Surveyor: IRM	CAD: SPT	Checker: IRM	Rev:
Date of Issue:	Aug 2026	ACS Ref No: TCP/5570/Y/100	

