



[illegible]

plan view.

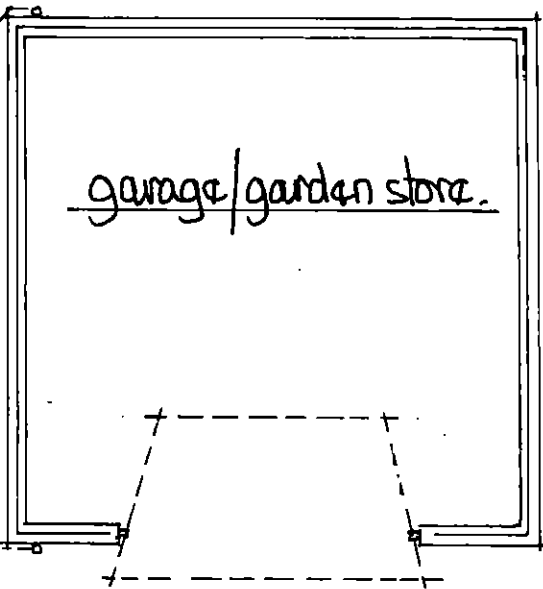


view from no 2 High street.

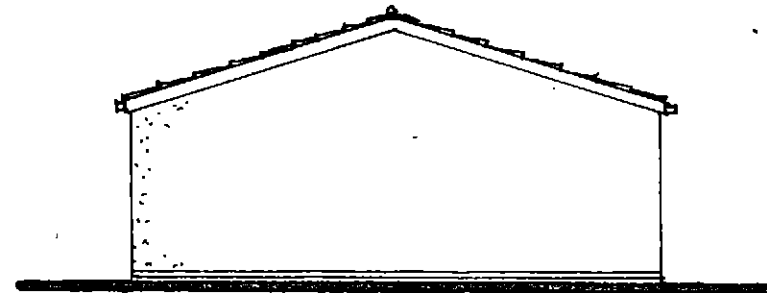

front view.      scale 1:100m.


view from sports ground.

view from no 34.

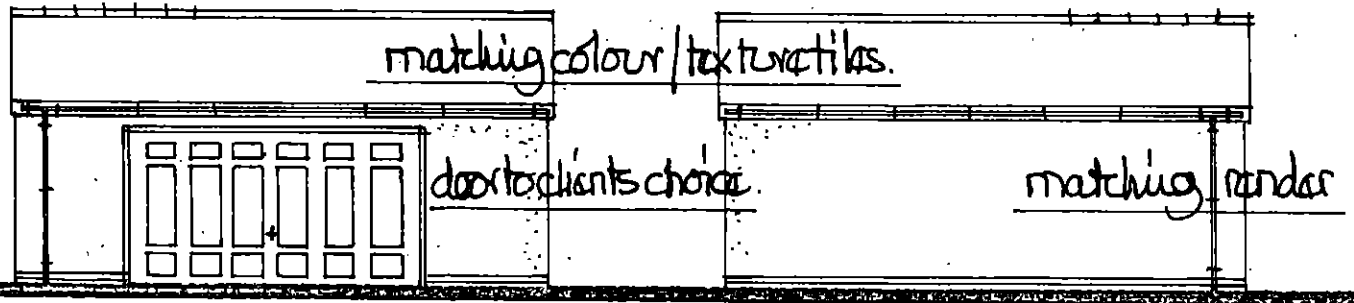


existing ground floor plan.

scale 1:100

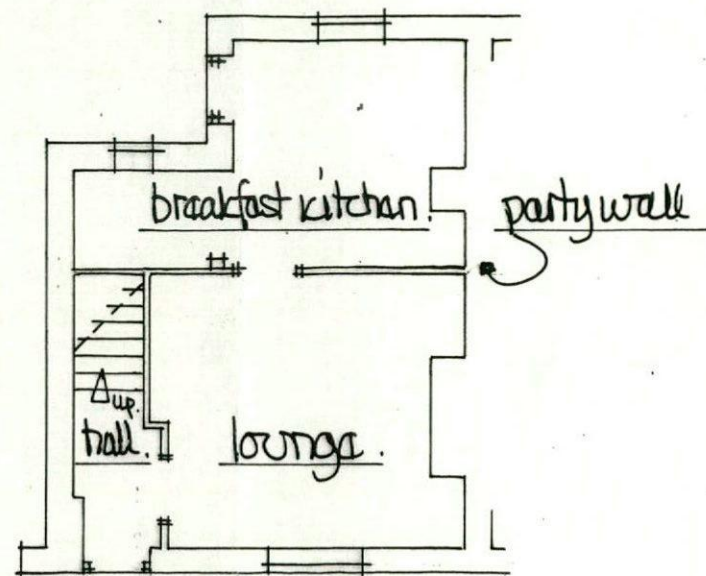


existing first floor plan.

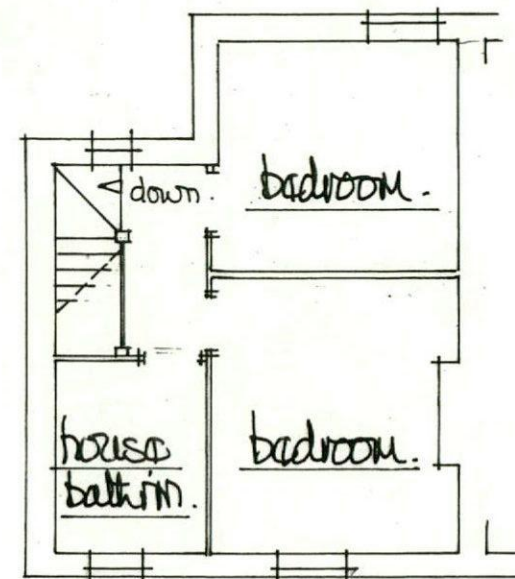


site plan 1:500


sports ground.

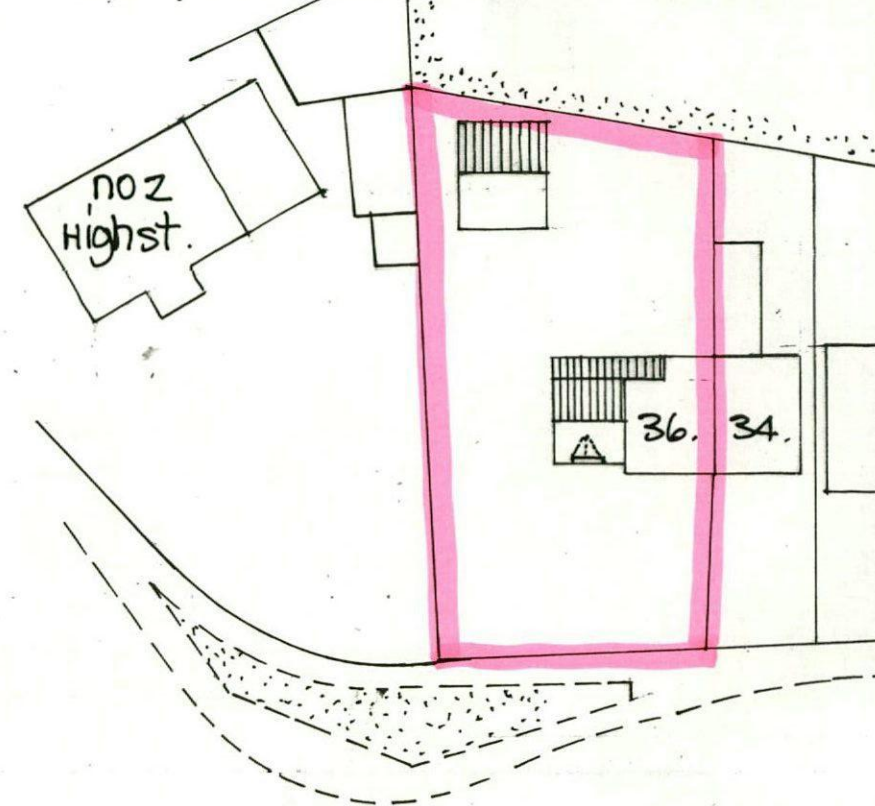


existing front view.

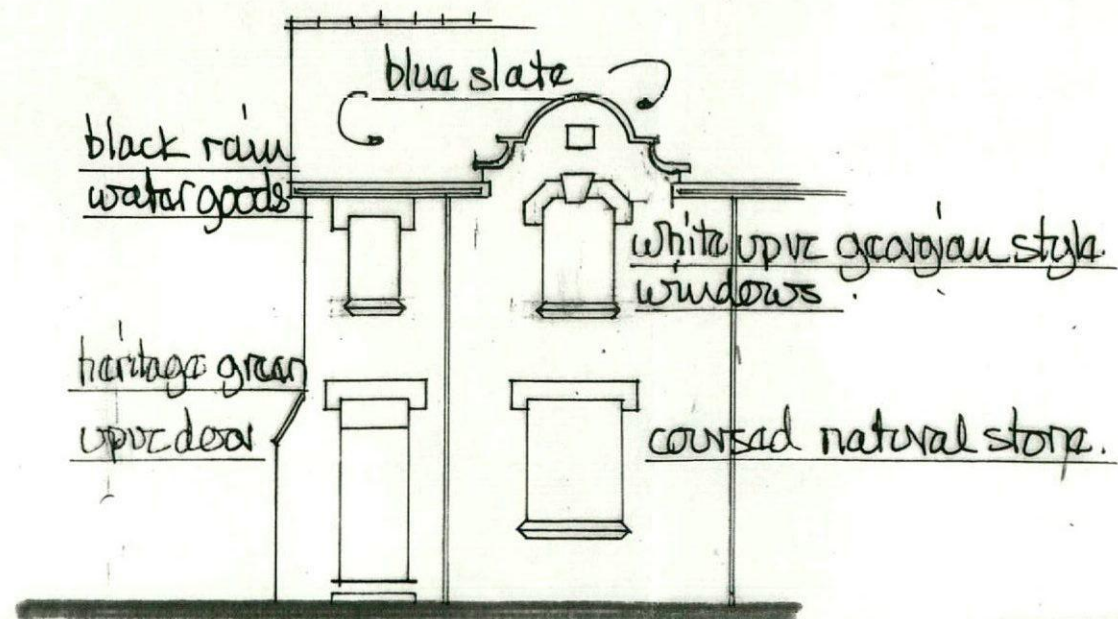


existing gable view.

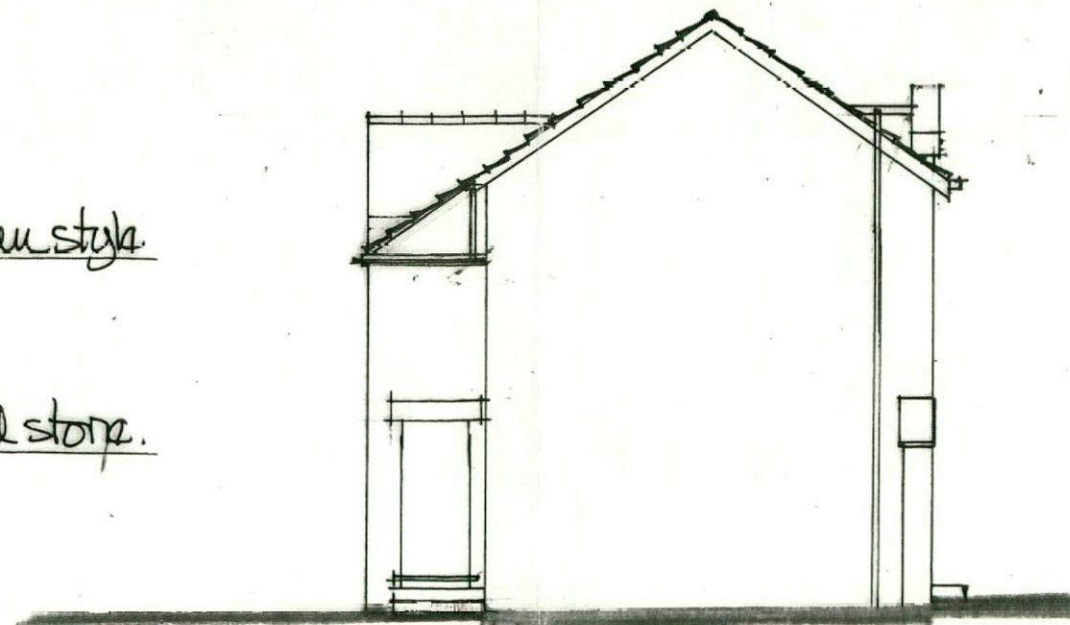


existing rear view.

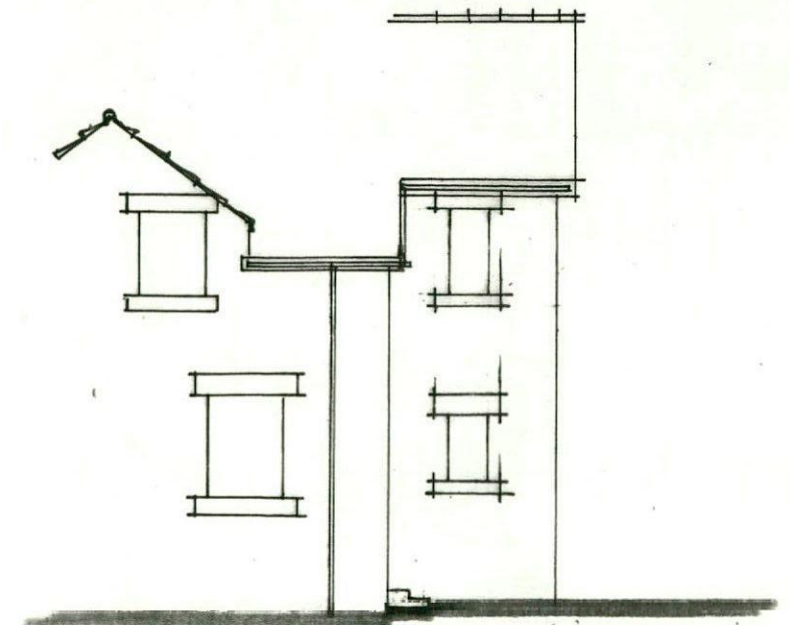

proposed ground floor plan.

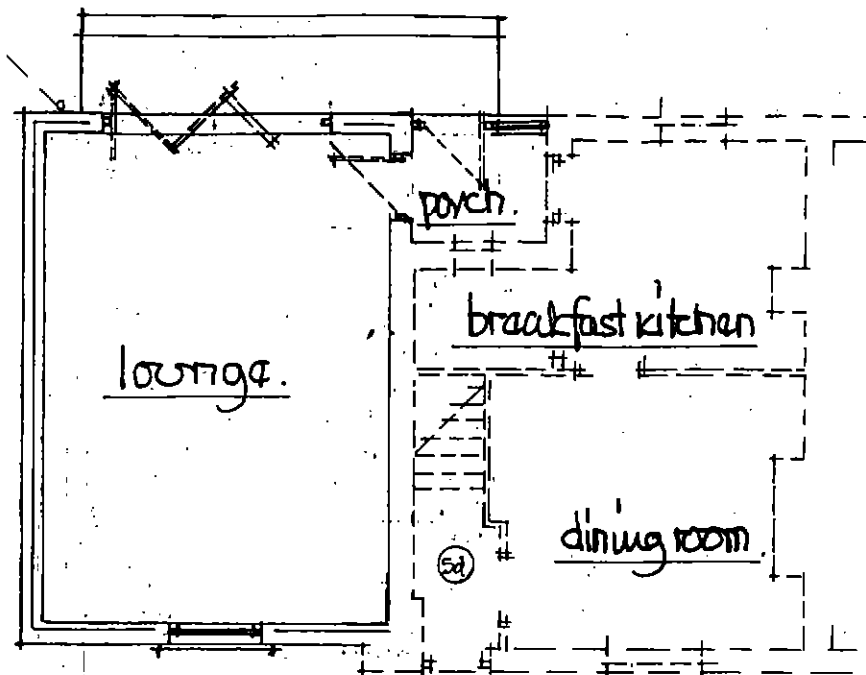


proposed first floor plan.

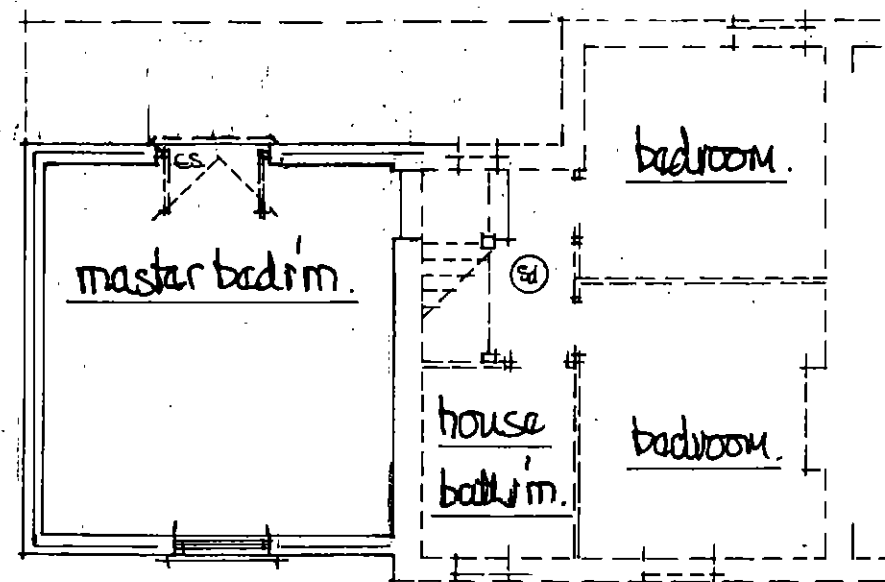


⑤ shows ceiling mounted smoke detectors wired back to fuse bd + interlinked + battery back up - fixed 300mm from wall junctions + light fittings.

es shows fire safety escape sash min 750 high x 450 wide to open thro' 90° - bottom of sash between 800/1100 above floor level.

proposed front view.

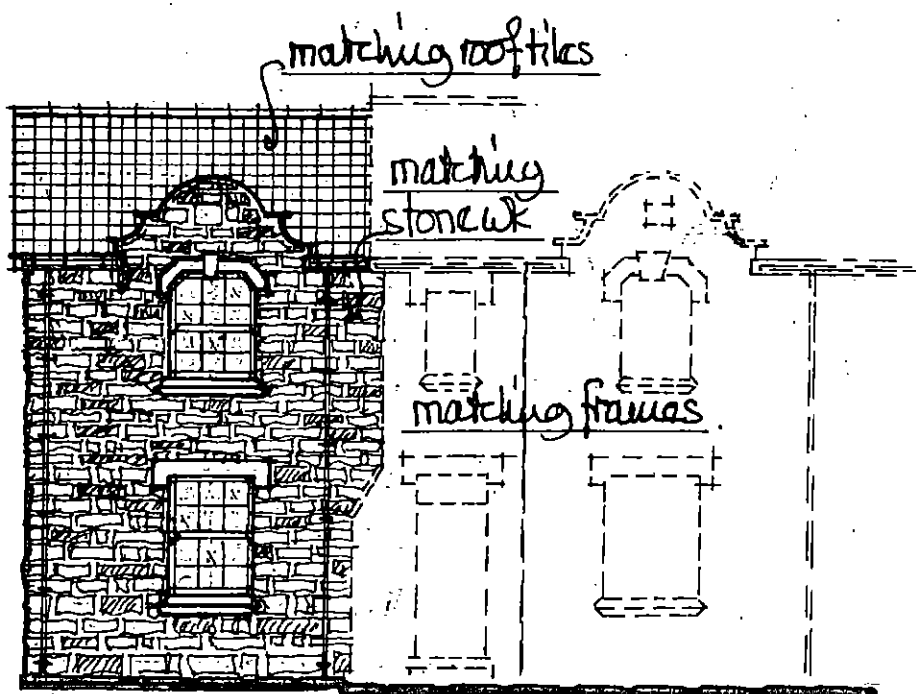

proposed gable view.

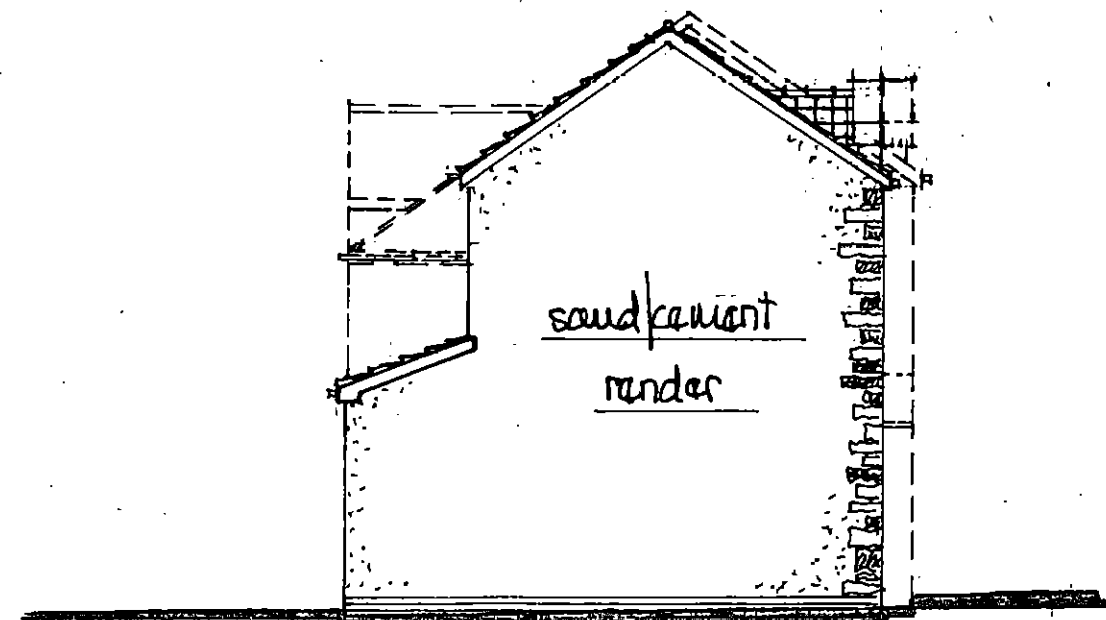

proposed rear view.

