
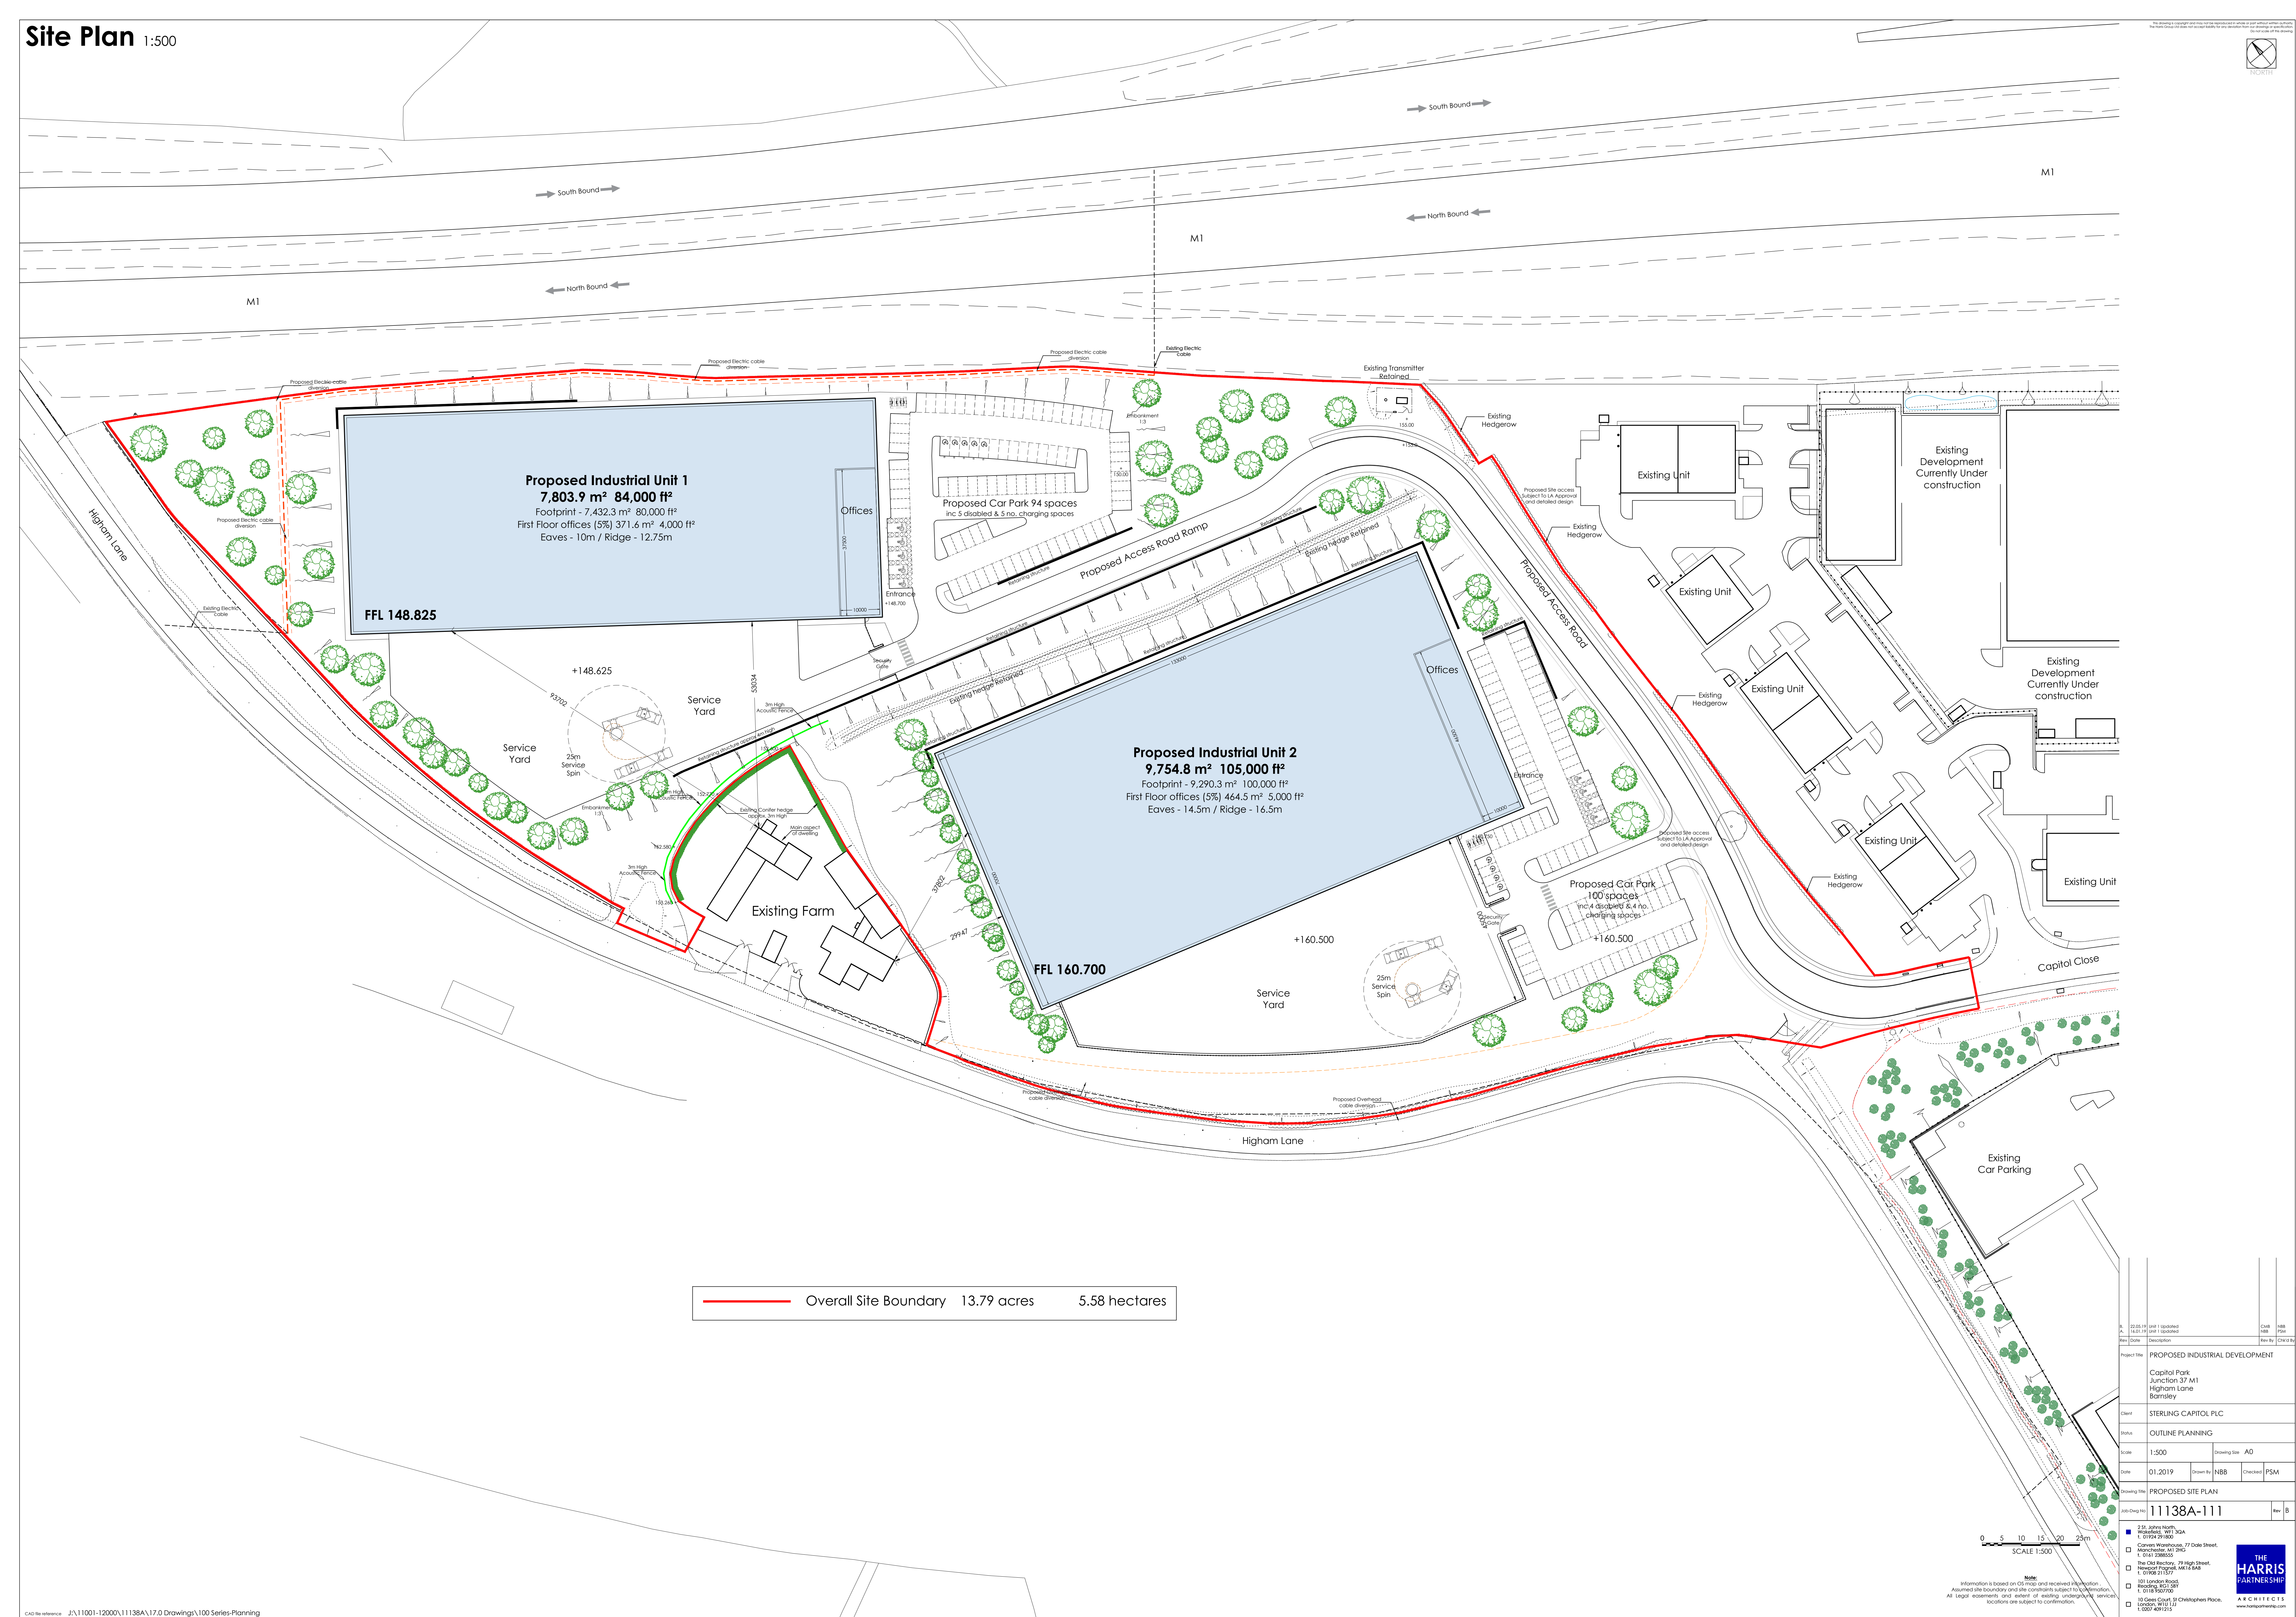


Site Plan 1:500

This drawing is copyright and may not be reproduced in whole or part without written authorisation. The Hocht Group Ltd does not accept liability for any deviation from our drawings or specifications.

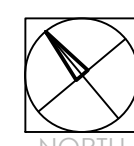

Note:
Information is based on OS map and received information.
Assumed site boundary and site constraints subject to confirmation.
All legal easements and extent of existing underground services and structures are subject to confirmation.

Job-Org No	11138A-111
------------	------------

231, Johns North,
Walsfield, W11 3QA
t. 01924 291800

Carvers Warehouse, 77 Dale Street,

☐ Manchester, M1 2HG
T. 0161 2388555

☐ The Old Rectory, 79 High Street,
Newport Pagnell, MK16 8AB

101 London Road,
Reading, RG1 5BT
T. 0118 9507700

☐ 10 Gees Court, 31 Christophers Place,
London, W1U 1JJ
t. 0207 4091215

**THE
HARRIS
PARTNERSHIP**
ARCHITECTS
www.harrispartnership.com
