

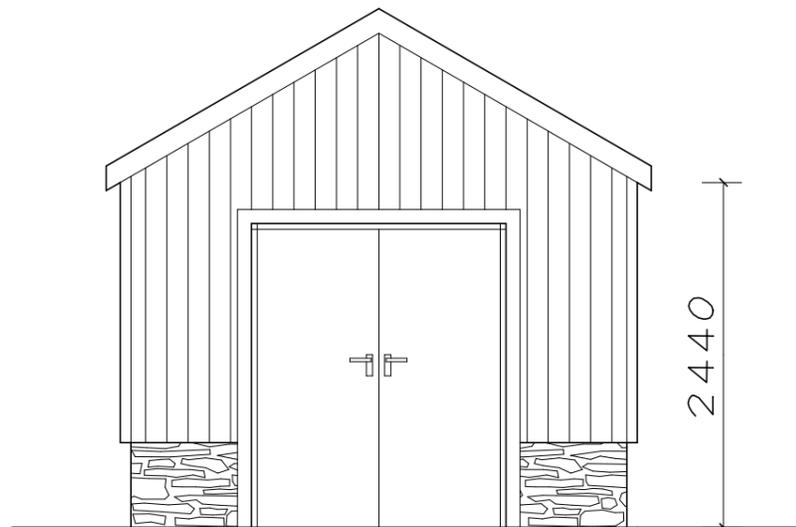



ROOF - grey kingspan profiled sheeting
 WALLS - yorkshire vertical boarding on
 natural coursed stone dwarf wall

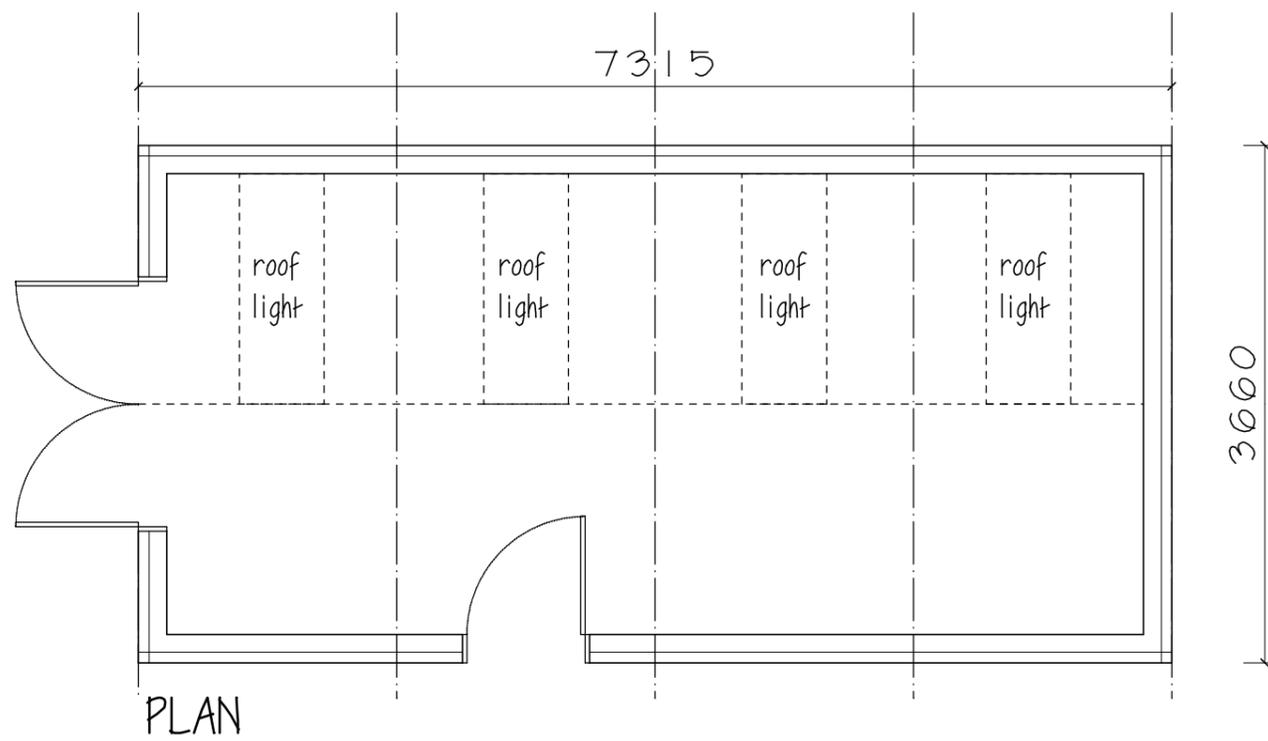


FRONT ELEVATION

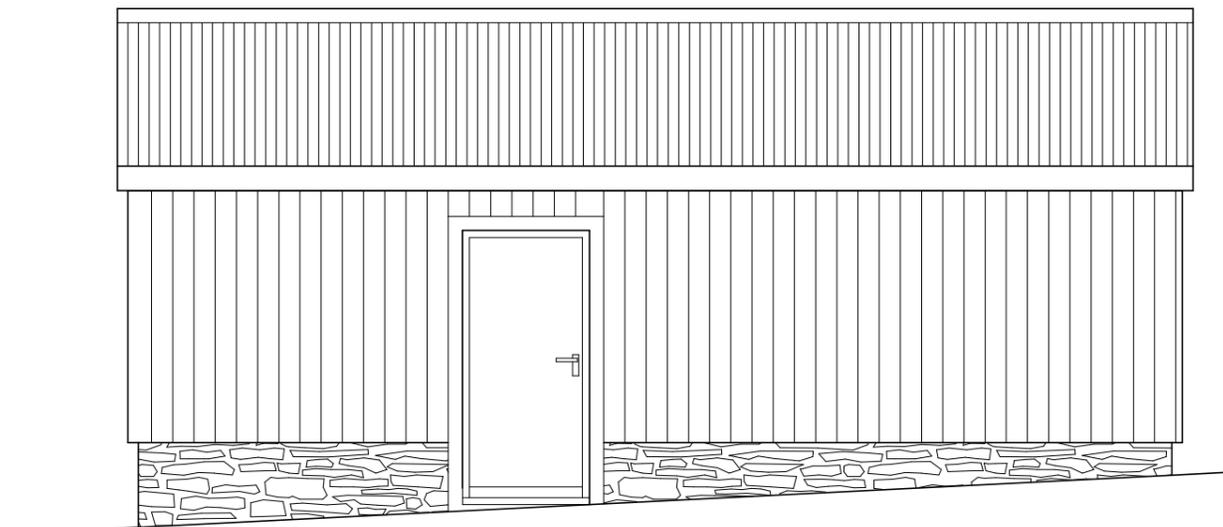

SIDE ELEVATION

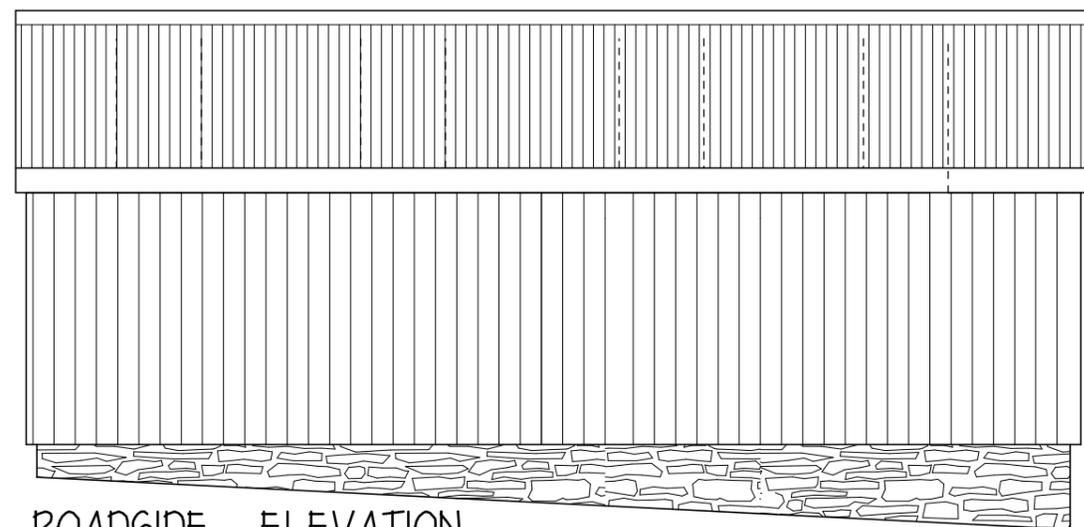

ROADSIDE ELEVATION

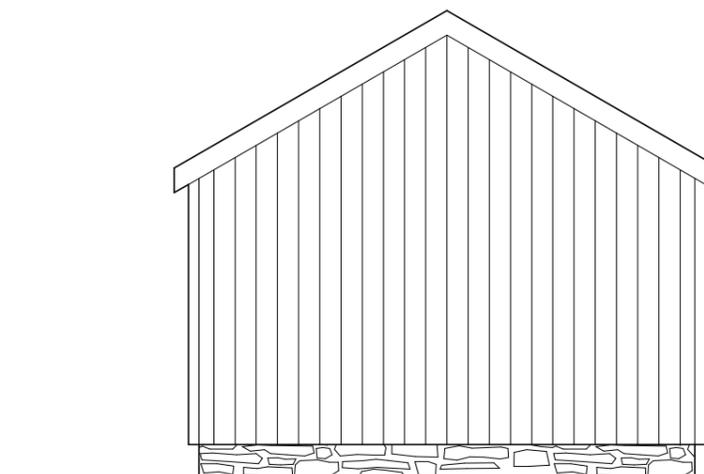

REAR ELEVATION

Mr R FIELDSEND

PROPOSED STORAGE BUILDING
 LAND ADJ WILLOW LANE FARM
 OXSPRING LANE, OXSPRING
 SHEFFIELD S36 8YN

PLAN & ELEVATIONS

1:50@A3 SEPT 25

Peter Thompson

"Linwood"
 Barnsley Road
 Dodworth

Barnsley S75 3JR m. 07973251730
 e-mail peter-thompson@hotmail.co.uk



t&f. 01226 201391