


100.600

LEVELS SHOWN SHOULD BE CONSIDERED INDICATIVE ONLY AND ARE RELATIVE TO A LOCAL DATUM

100.000 (DATUM)

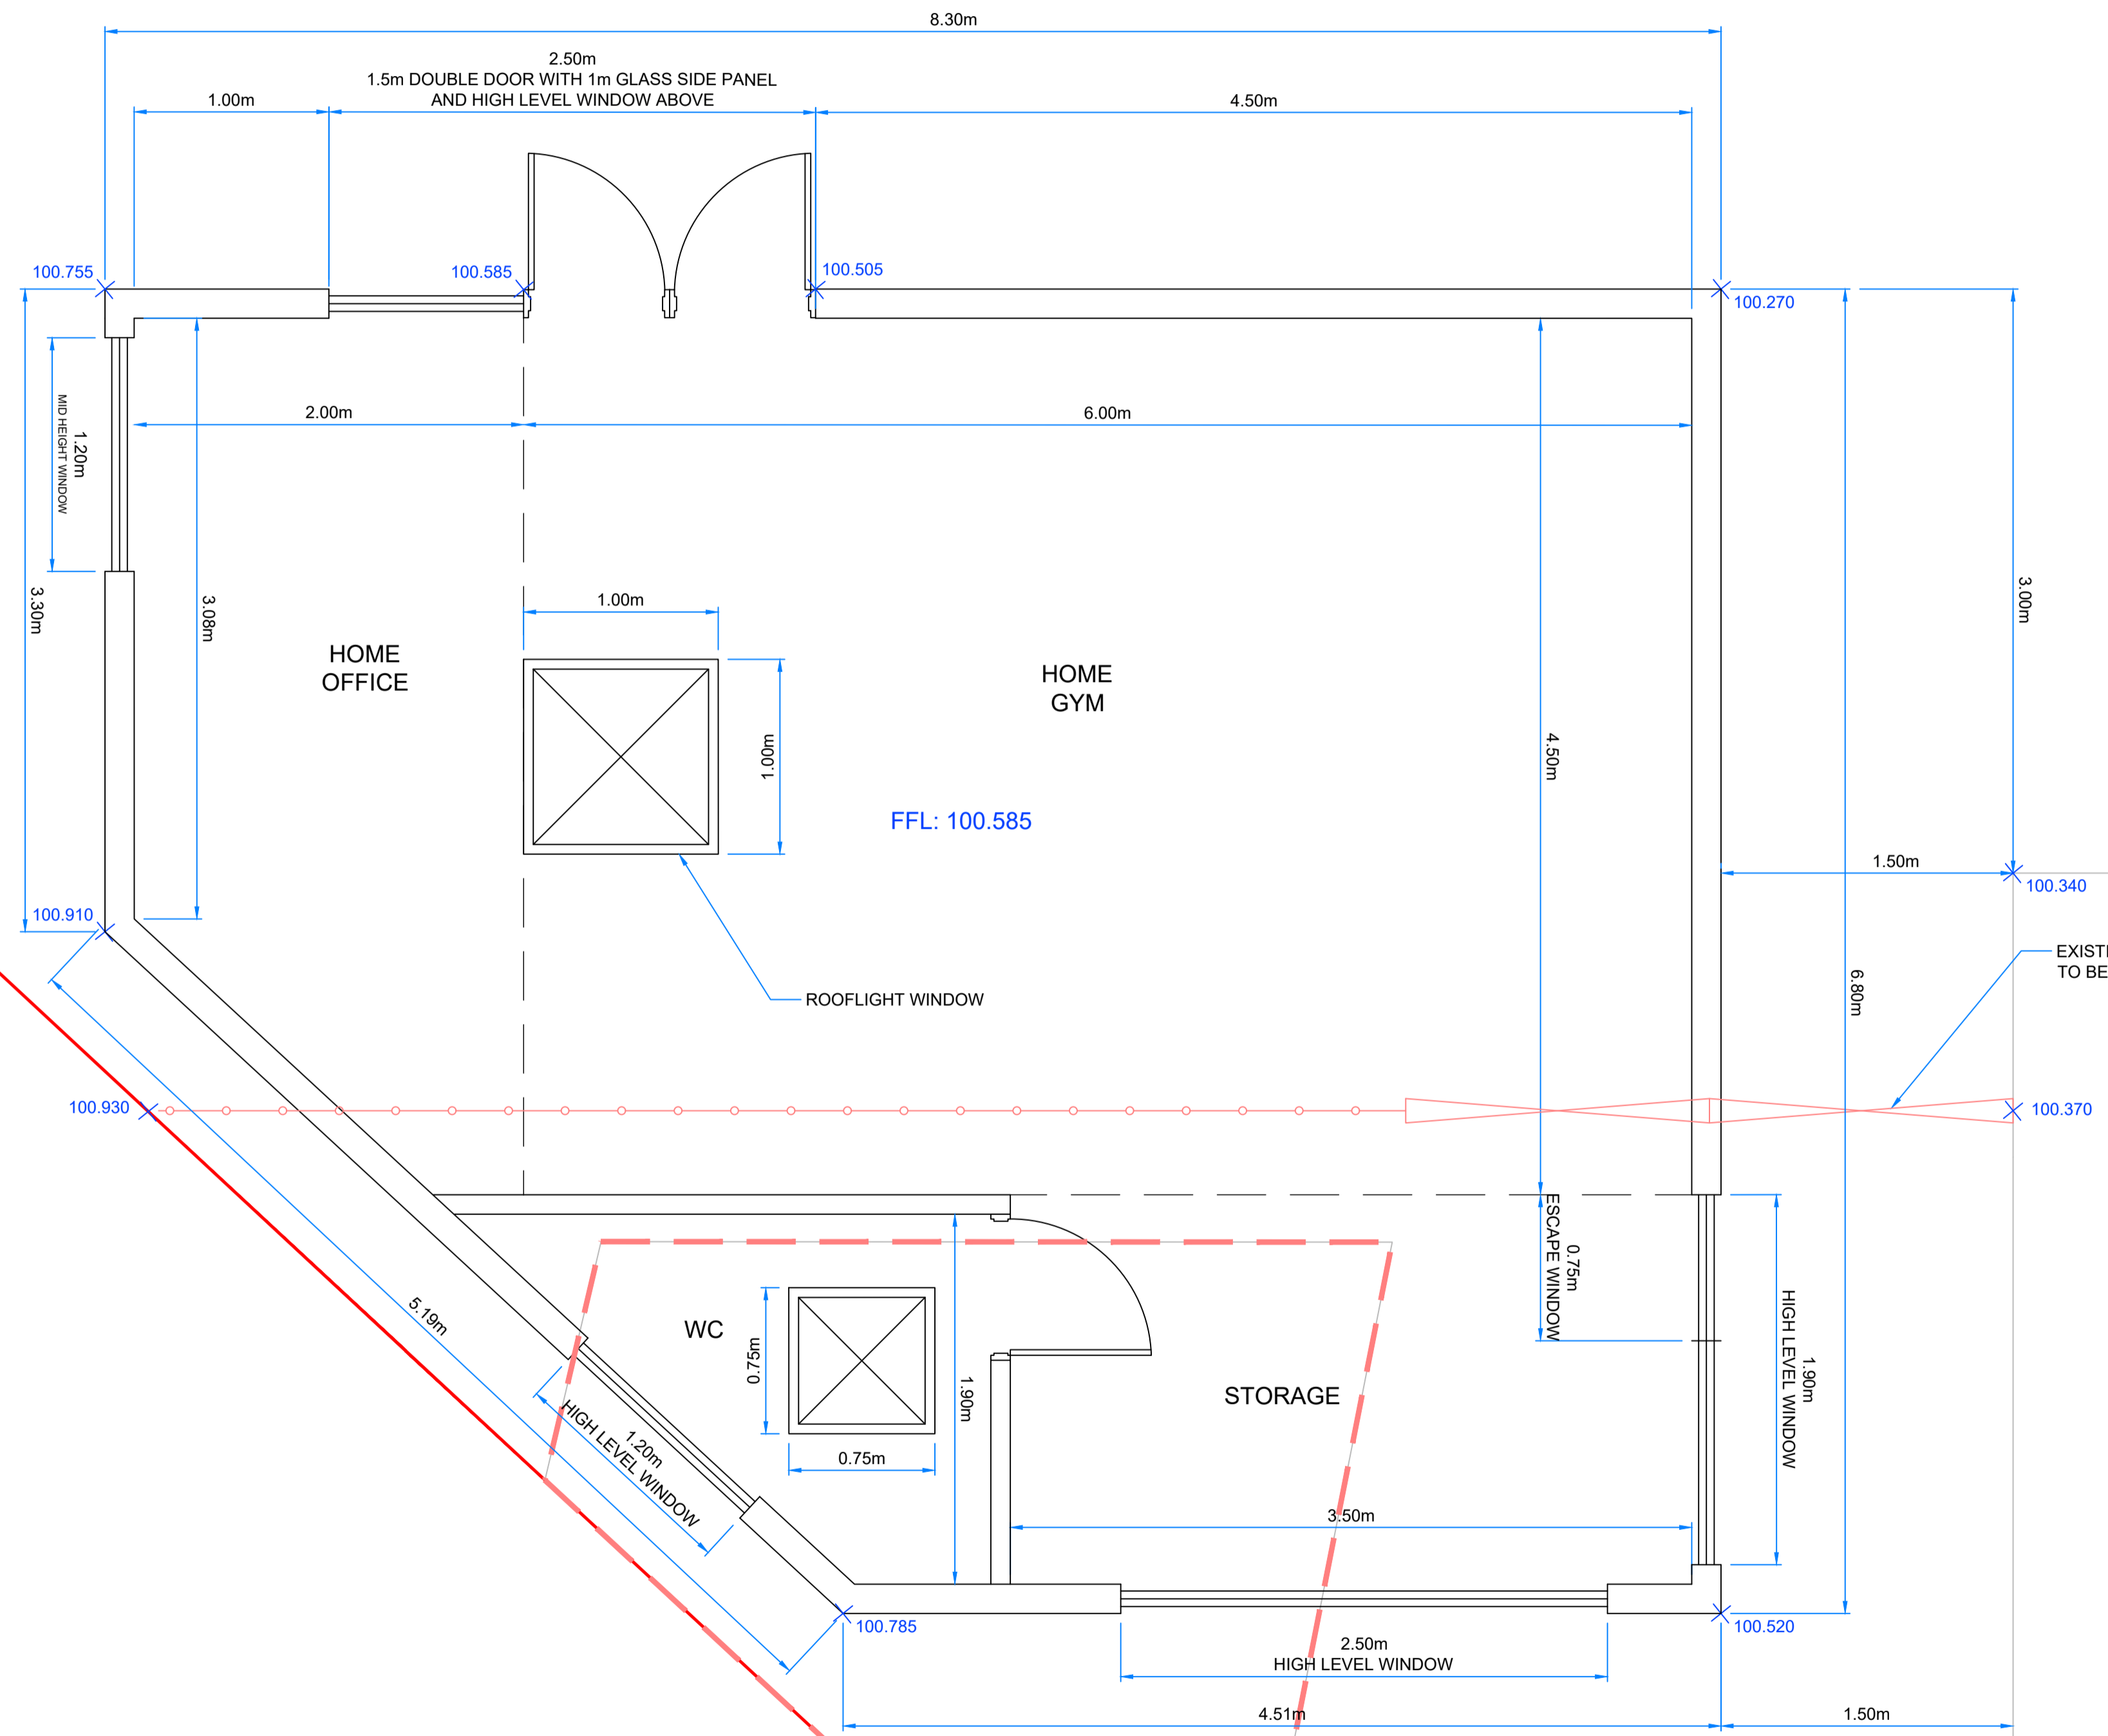

LEVELS SHOWN SHOULD BE CONSIDERED INDICATIVE ONLY AND ARE RELATIVE TO A LOCAL DATUM

- NOTES:**
- 1) ALL DIMENSIONS ARE IN METRES UNLESS STATED OTHERWISE
 - 2) ALL LEVELS SHOWN SHOULD BE CONSIDERED INDICATIVE ONLY AND ARE RELATIVE TO A LOCAL DATUM
 - 3) THE INFORMATION SHOWN ON THIS DRAWING IS FOR PLANNING PURPOSES ONLY AND IS NOT SUITABLE FOR CONSTRUCTION
 - 4) BUILDING DETAILS ARE SUBJECT TO DETAILED DESIGN BY SPECIALIST

REV	DATE	BY	DESCRIPTION	CHK	APP
A	05/08/24	TS	WEST WALL WINDOW SIZE ADJUSTED ROOFLIGHTS ADDED	AH	AH
-	26/06/24	TS	FIRST ISSUE	AH	AH



HOME OFFICE / GYM
41 MAYFIELD
OXSPRING
SHEFFIELD
S36 8YN
PROPOSED LAYOUT
 1:50 @ A1

REV A

