

IF IN ANY DOUBT PLEASE ASK THE ARCHITECT FOR CLARIFICATION.
DO NOT SCALE FROM DRAWING. ALL DIMENSIONS TO BE CHECKED ON SITE.
THE COPYRIGHT FOR THESE DRAWINGS REMAINS THE PROPERTY OF THE
ARCHITECT. THEY MUST NOT BE REPRODUCED IN ANY WAY WITHOUT THE
ARCHITECT'S PRIOR WRITTEN CONSENT.



SITE PLANTING SCHEDULE

	HEIGHT	DENSITY
4 No. ACER CAMPESTRE (ONE PER PLOT) -	2.4m - 3.0m	As Plan
26 No. ROSA CANINA	60-80cm	3/m2
26 No. SAMBUCUS NIGRA	60-80cm	3/m2
26 No. VIBURNUM OPULUS	60-80cm	3/m2


HARD LANDSCAPING (AREAS AS IDENTIFIED ON PLAN)

DRIVES / PARKING - TARMAAC
PATHS PATIOS - INDIAN STONE / ARTIFICIAL STONE FLAGS

SOFT LANDSCAPING (AREAS AS IDENTIFIED ON PLAN)

GRASS LAWNS
GRAVEL BEDS

AS PREPARED BY ELLAM SURVEYS

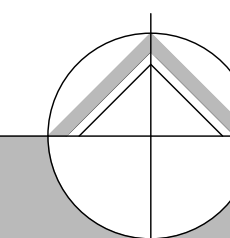

northern design
partnership

Chartered Architects
The Chapel, Millmoor Road,
Meltham, Holmfirth, HD9 5JU

www.northerndesignpartnership.co.uk
Instagram: @northerndesignp
Telephone: (01484) 854848

client	CREATIVE DEVELOPMENTS		
project	RESIDENTIAL DEVELOPMENT 28 LOW CUDWORTH GREEN CUDWORTH BARNINGS S72 8EF		
drawing	PROPOSED SITE PLAN		
revision	notes	date	drawn by
A	Plots 2-4 revised to ensure 10.0m from first floor windows to rear boundary	01.23	PB
B	Planting , hard and soft landscaping added	07.23	PB
scale :	1:100 AT A1	11.22	PB
project no.		drawing no.	revision
2237		02	B