



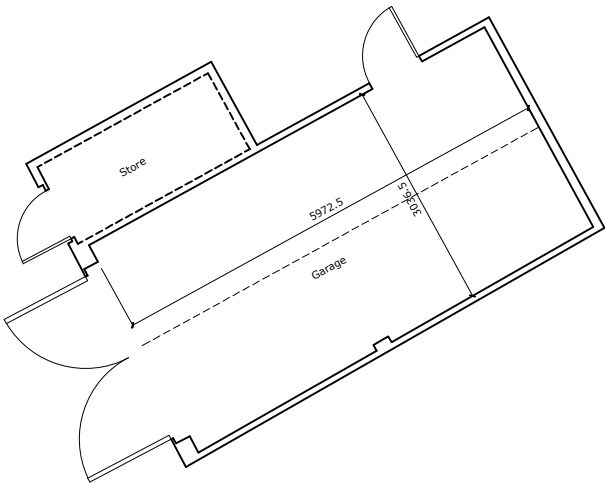

VISUAL SCALE 1:100 @ A3

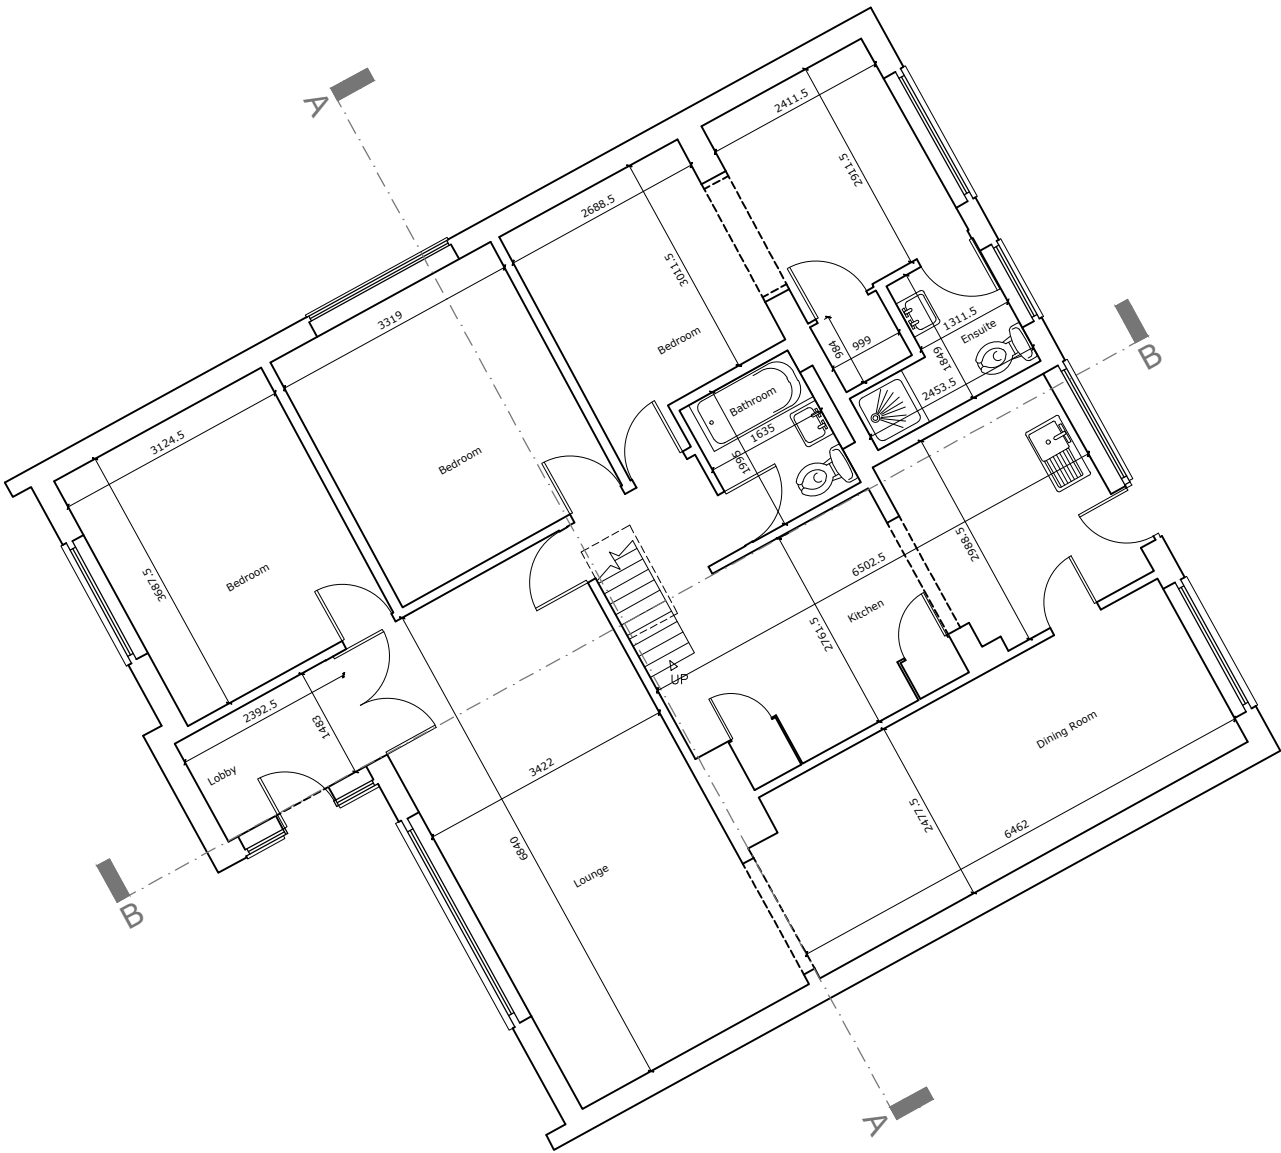

Direction  
of North



Do not scale from this drawing  
The contractor is to check all dimensions on site and report any discrepancies to the architect  
All rights described in chapter IV of the copyright, designs and patents act 1988 have been generally asserted

Notes

|     |               |          |
|-----|---------------|----------|
| A   | Initial Issue | 30.12.19 |
| Rev | Description   | Date     |

# S75. DESIGN

Project  
43 Wigfield Drive, Worsbrough  
Barnsley, S70 5JE

Drawing  
Existing Ground Floor Plan

|                                    |              |                  |
|------------------------------------|--------------|------------------|
| Scale<br>1 :100 @ A3               | Drawn<br>CJR | Date<br>30.12.19 |
| Drawing Purpose<br>EXISTING LAYOUT |              |                  |
| Ref.<br>1013-S75-XX-00-DR-02000    | Rev.<br>A    |                  |

A3