

Notes:

PLANNING DRAWINGS, NOT TO BE USED FOR BUILDING REGULATIONS OR CONSTRUCTION PURPOSES
COPYRIGHT OF THIS DRAWING BELONGS TO DESIGNSPACE ARCHITECTS, STRICTLY NO COPYING, HIRING OR LENDING WITHOUT AUTHORISATION

Revision: A

Revision List:
A - 25.01.21 - Planning amendments




Project /Client: 28 Southview Rd/ Taylor


Drawing Title: Ground Floor Plans

Drawing Number: 2078/TP/004


Scale at A1: 1:100

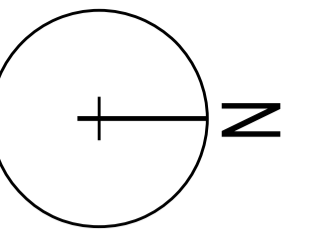

Date: Sept 20

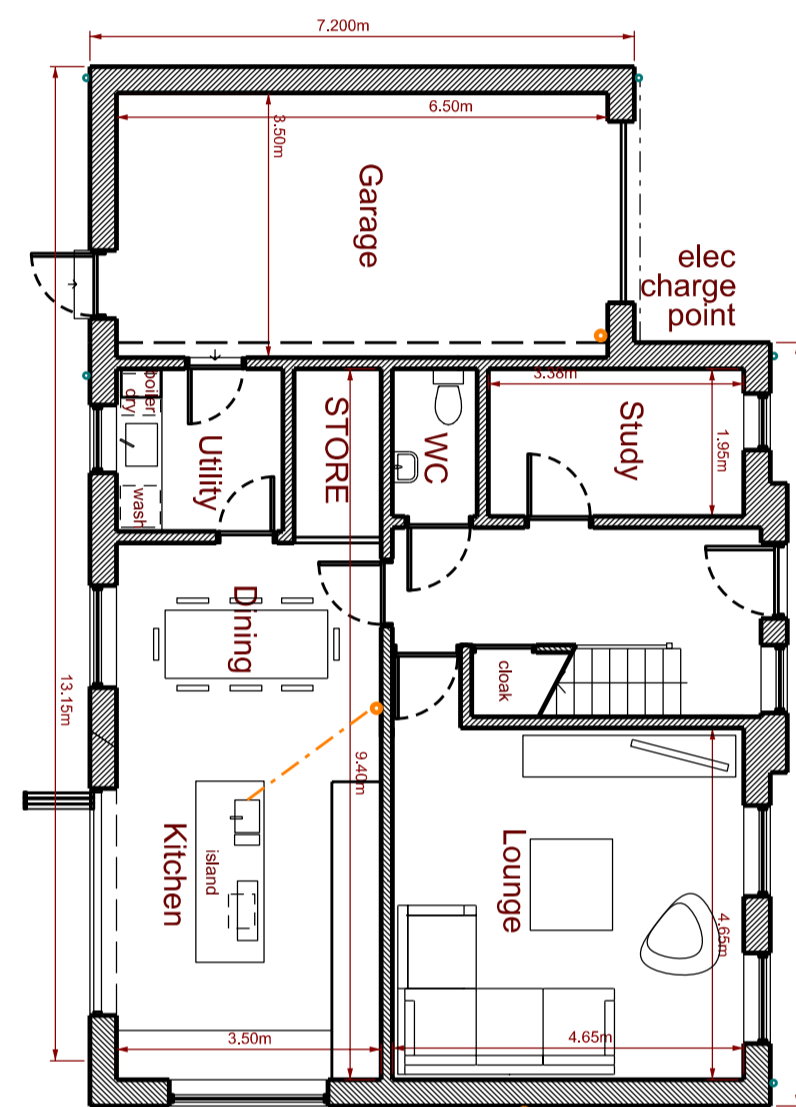


No4
5 Bed Detached
176m internal
excl garage

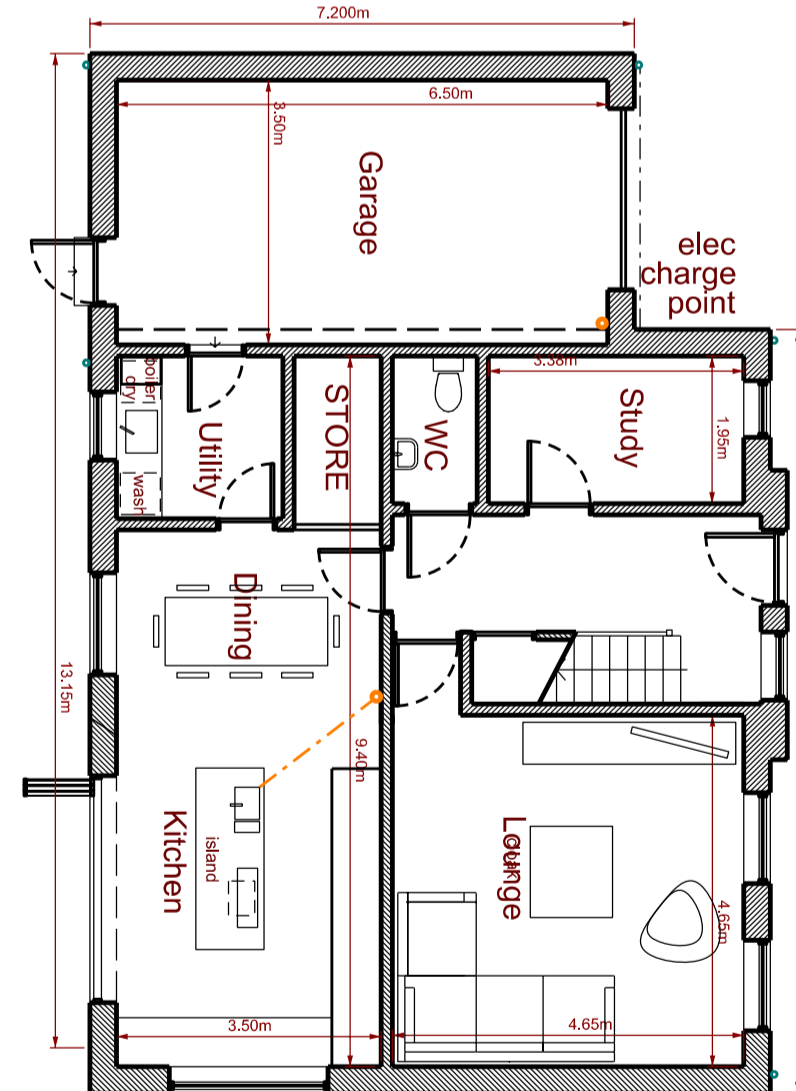


No5
5 Bed Detached
176m internal
excl garage

No3
5 Bed Detached
176m internal
excl garage

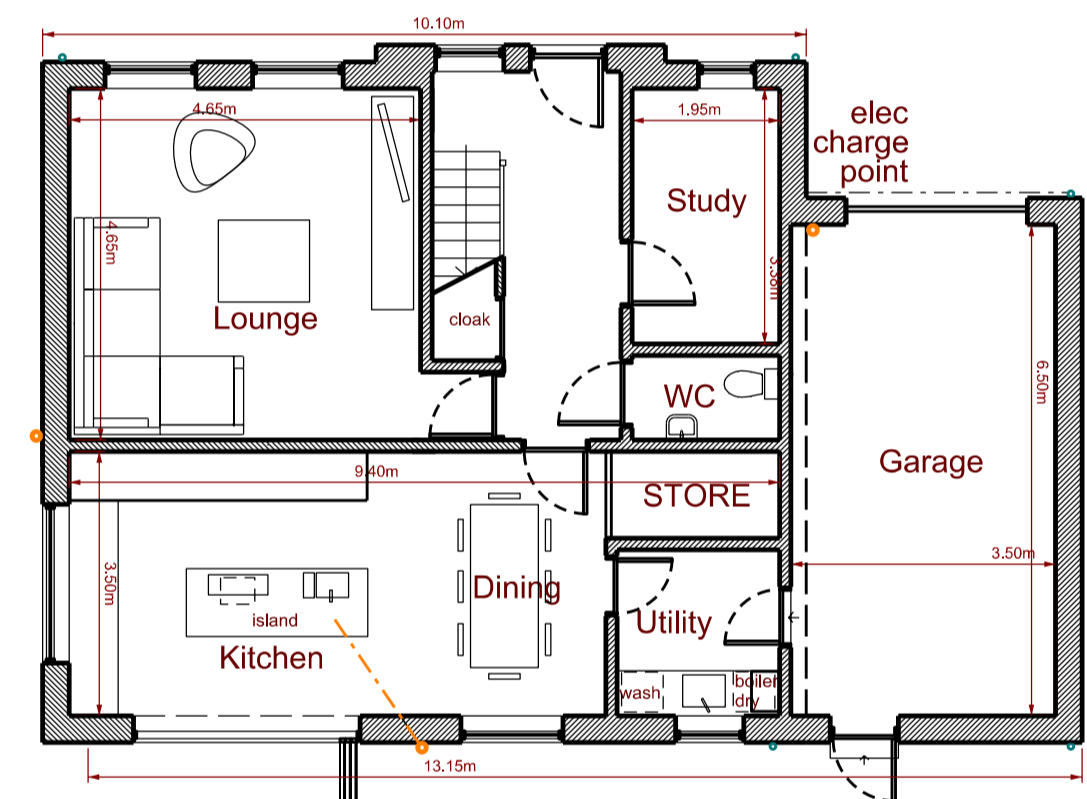

No2
5 Bed Detached
176qm internal
excl garage

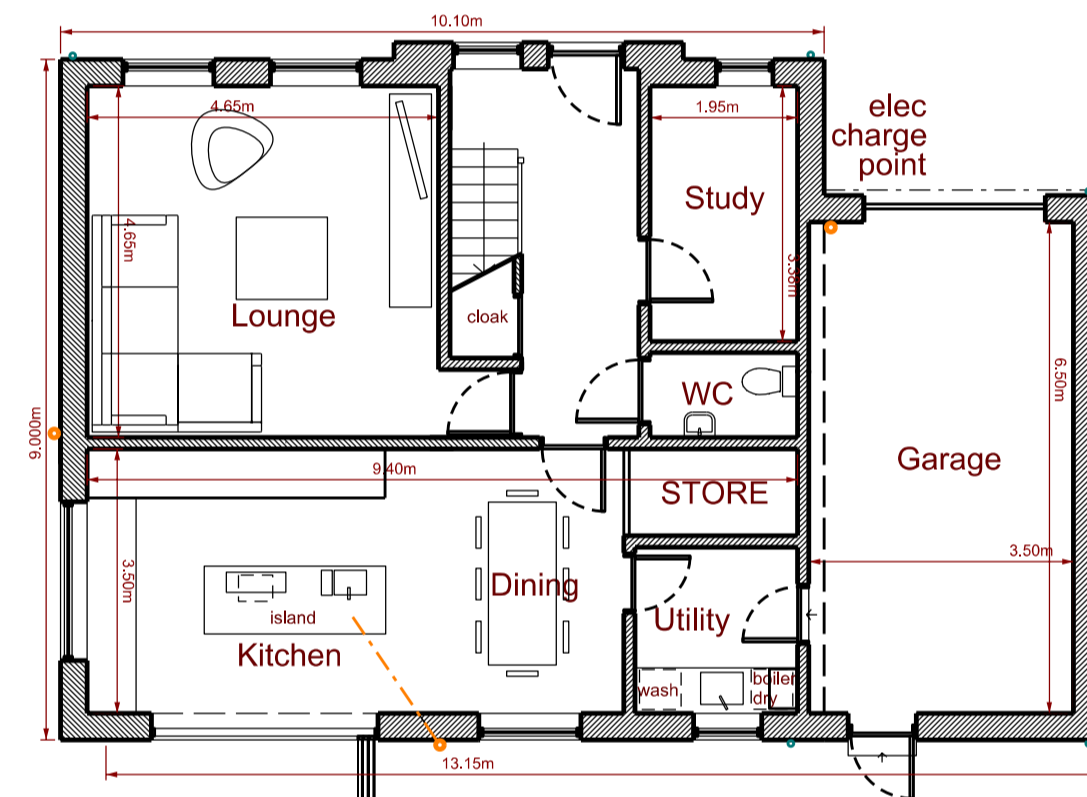

No1
3/4 Bed Dormer
Bungalow
189sqm internal
excl garage

