

SURFACE FINISHES

- DBM CARRIAGEWAY
30mm AC10 DENSE SURF 100/150
- BLOCK PAVED SHARED SURFACE
60mm PCC BLOCKS
BRINDLE COLOUR - SHARED SURFACE
CHARCOAL COLOUR - HARD MARGIN
- BLOCK PAVED RAMP
60mm PCC BLOCKS
- DBM FOOTWAY / DRIVE CROSSING
25mm AC6 DENSE SURF 160/220
- EXTENT OF CARRIAGEWAY
REINSTATEMENT / RESURFACING
- PCC TACTILE PAVING FLAGS
400 x 400 x 65mm (BUFF)

KERB TYPE DETAILS

- 100 125 x 255mm PRECAST CONCRETE
HALF BATTERED KERB WITH 100mm FACE
- CH 125 x 175mm PRECAST CONCRETE CHAMFERED
KERB WITH 25mm FACE
- CB 125 x 150mm PRECAST CONCRETE SQUARE EDGE
CHANNEL BLOCK LAID FLUSH
- PL 125 x 175mm PRECAST CONCRETE PLASMOBILITY
KERB 99 WITH 30mm FACE (SHARED SURFACE)
- 0 125 x 150mm PRECAST CONCRETE BULLNOSED
KERB LAID UPSIDE DOWN WITH 0mm FACE
- 25 125 x 150mm PRECAST CONCRETE BULLNOSED
KERB WITH 25mm FACE
- T TRANSITION KERB
- 50 x 150mm PRECAST CONCRETE EDGING KERB
- 150 x 150mm PRECAST CONCRETE CHANNEL
BLOCK (WHERE ROAD GRADIENTS DICTATE)

KERB NOTES:


1. MINIMUM 4 DROP KERBS PER SINGLE DRIVE
2. MINIMUM 6 DROP KERBS PER DOUBLE DRIVE
3. MINIMUM 8 DROP KERBS FOR 6m+ WIDE DRIVE
4. ALL BLOCK PAVING TO BE PENCIL EDGE STYLE
5. TAPER KERBS TO BE OFFSET MIN 600mm FROM THE LINE OF DRIVEWAYS WITH MIN 2no FULL HEIGHT KERBS BETWEEN EACH DRIVE. WHERE THIS CANNOT BE ACHIEVED CHAMFERED KERBS TO CONTINUE THROUGH.

IMPORTANT NOTE

DRAWING TO BE READ IN CONJUNCTION WITH DRAWING '23085 - 81 HIGHWAY CONSTRUCTION DETAILS'.

CONTRACTOR TO TAKE NOTE OF KERB LAYOUT ON SPECIFIC RAMP, VEHICULAR CROSSING, AND PEDESTRIAN CROSSING DETAILS.

ANY AREAS OF DEEP PLANING/PATCHING TO BE AGREED ON-SITE WITH BMC HIGHWAYS ENGINEER AND TO BE REMEDIATED ACCORDINGLY. COST OF WORKS TO BE BOURNE BY THE DEVELOPER.

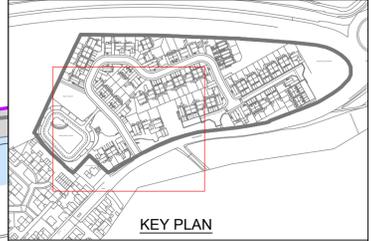

Issue	Date	Description	By	Chkd	Appd
P5	11.12.25	Highways comments: Minor amendment to edging kerb adjacent to plot 83.	PB	PB	PB
P4	09.12.25	Highways comments: Minor amendments to key notes & kerb spacing. Crossing removed from B0096.	PB	PB	PB
P3	21.11.25	Preliminary Issue	GW	PB	PB
P2	21.08.25	Updated in accordance with client comments	GW	PB	PB
P1	30.06.25	Preliminary Issue	GW	PB	PB



7 Silverton Court, Northumberland Business Park, NE23 7RY
0191 5977879

Client
BELLWAY HOMES

Job Title
HOYLAND BARNSELY

Drawing Title
SURFACE FINISHES & KERB LAYOUT SHEET 3

Scale at A1
1:250

Drawing Status
PRELIMINARY

Job No 25035	Drawing No 53	Issue P5
------------------------	-------------------------	--------------------