




Area above for new timber floor to provide additional space for mill wright when ramp removed.
Structural engineer to review existing timber columns and supports to assess suitability to support new structure.

01 First Floor Plan
2001 Proposed

Key Plan

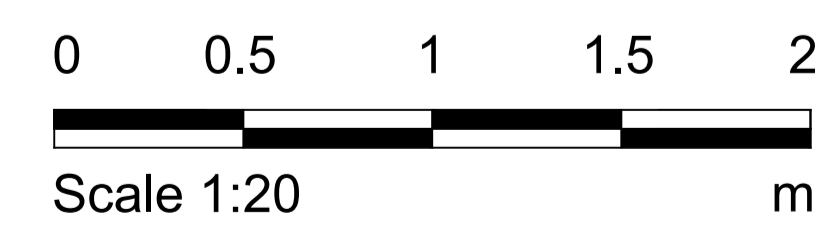

Scale 1:20 m

Notes

- Any dwg format drawing is to be read in conjunction with and at the scale of the accompanying pdf.
- Where colours other than black or grey are used, the drawing must be plotted in colour.
- For status 'C' (Construction) drawings all dimensions are to be checked on site by the contractor, scaling is for Local Authority purposes only.
- Unless otherwise indicated, all dimensions are in millimeters.
- All information on this drawing is to be read in conjunction with the relevant Donald Insall Associates specification and trade contractors' drawings and information by specialists.
- In the event of any discrepancy, please contact us immediately.
- This drawing may contain survey information by others and is to be used solely for the purposes for which it was issued.
- These are uncontrolled documents issued for information purposes only. If you have any queries regarding the drawings, please contact DIA immediately.
- Please note DIA cannot be held responsible for any errors arising from changes made to an uncontrolled dwg file.

Drawing Status				
F	Feasibility			
S	Sketch Design			
P	Planning			
B	Building Control			
D	Developed Design			
M	Measurement			
T	Tender			
C	Construction			
R	Record			

Rev	Date	Dwn	Auth	Revision
0	17-06-2024	CJS	DXE	Initial Issue

Donald Insall Associates
Chartered Architects and Historic Building Consultants

15 High Petergate, York YO1 7FJ
(+44) 01904 230 069
york@insall-architects.co.uk

Worsborough Water Mill: Ramp Amendments

Project	YVWM.02	No	2000
Scale (A1)	1:20	Status	3P
		Revision	0

Ground Floor Plan
As Proposed