


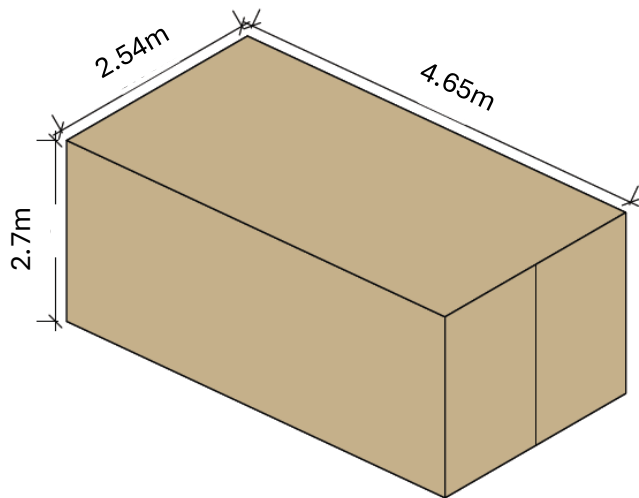

**3D REPRESENTATION OF CONTAINER
[NOT TO SCALE]**




**EXAMPLE OF RUSTIC SPRUCE
CLADDING FROM CONTAINERS DIRECT**

CONTAINER

New 15.5 foot standard container (4.65m length) clad in rustic spruce following Conservation Officer's comments.

Refer to photograph for example cladding.

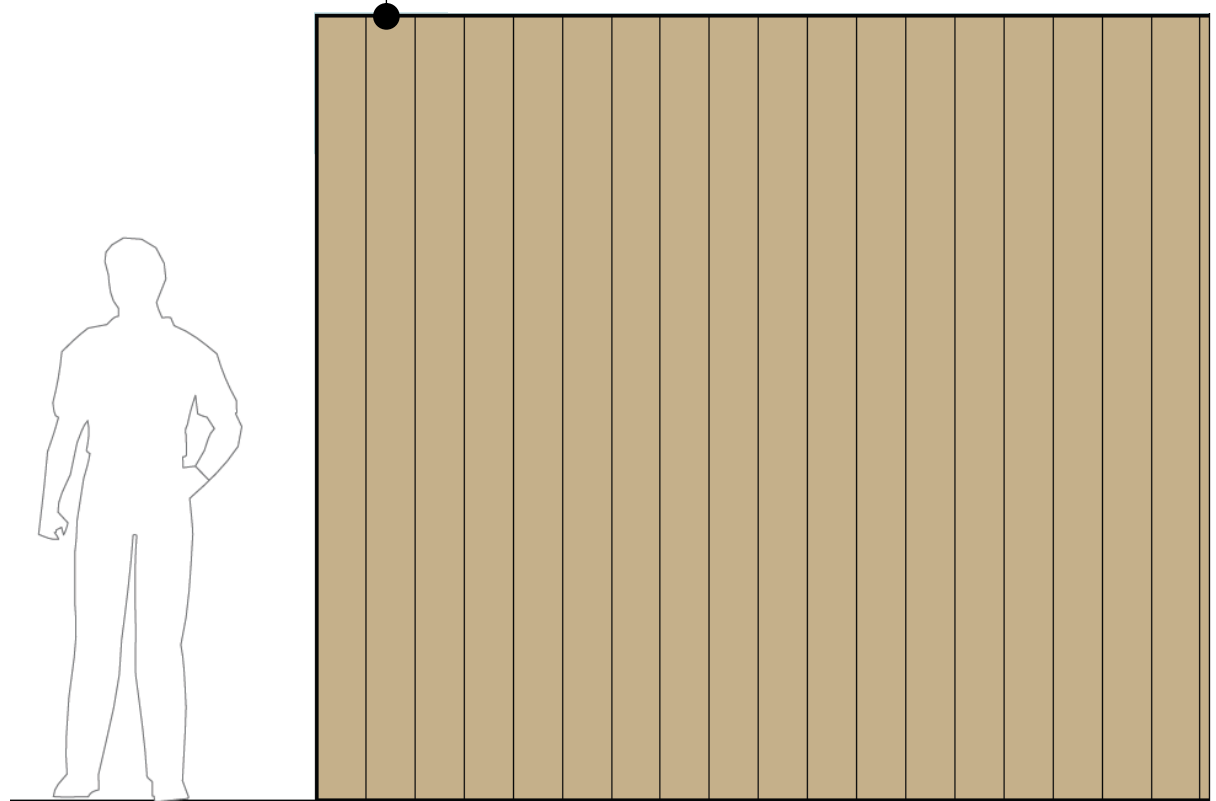

Ground level

SECTION