



EXISTING SITE SECTION 1 (1:500)

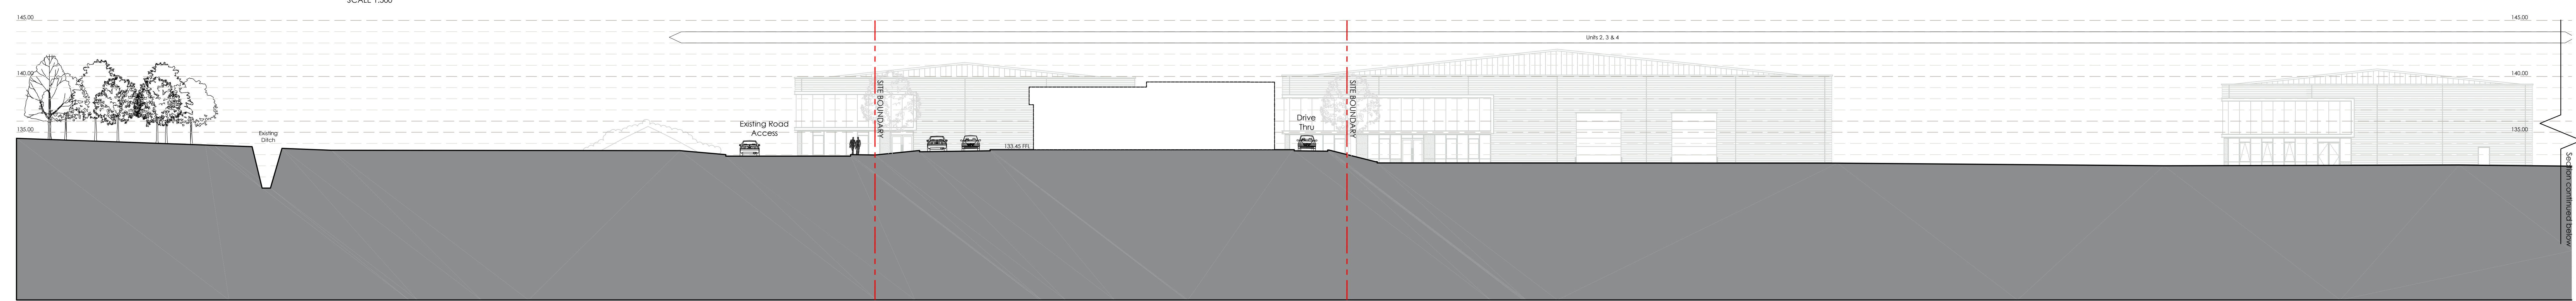


EXISTING SITE SECTION 1 PART 1 (1:200)




EXISTING SITE SECTION 1 PART 2 (1:200)

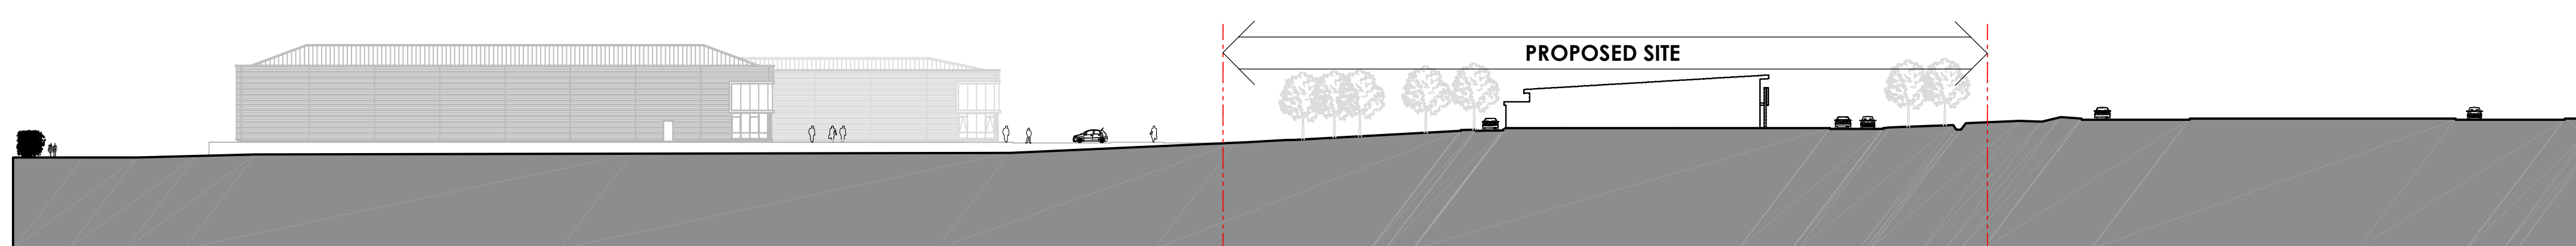


EXISTING SITE SECTION 2 (1:500)

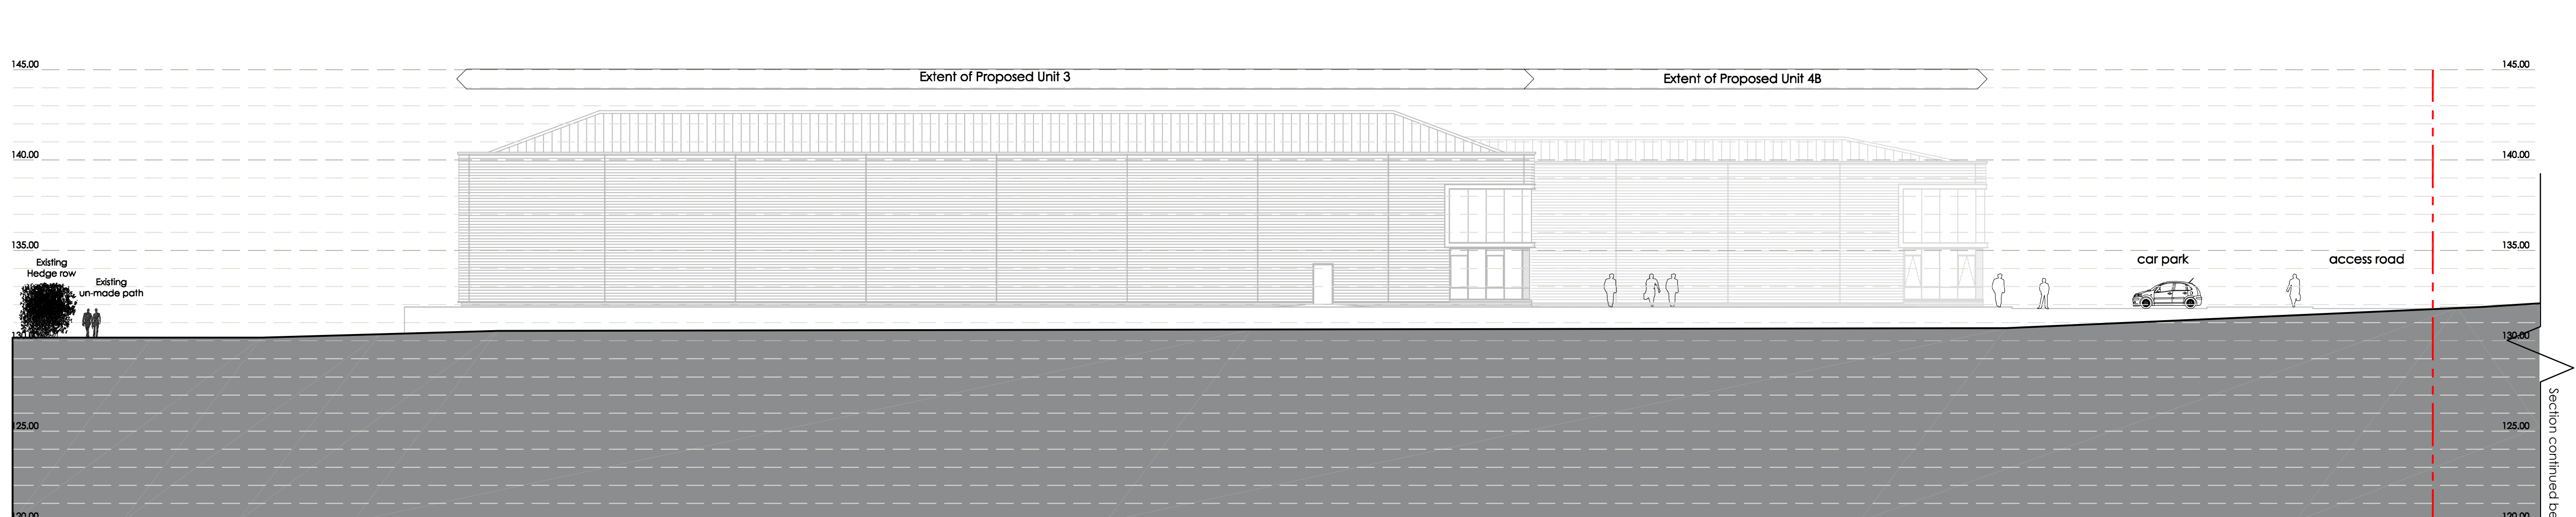

EXISTING SITE SECTION 2 PART 1 (1:200)

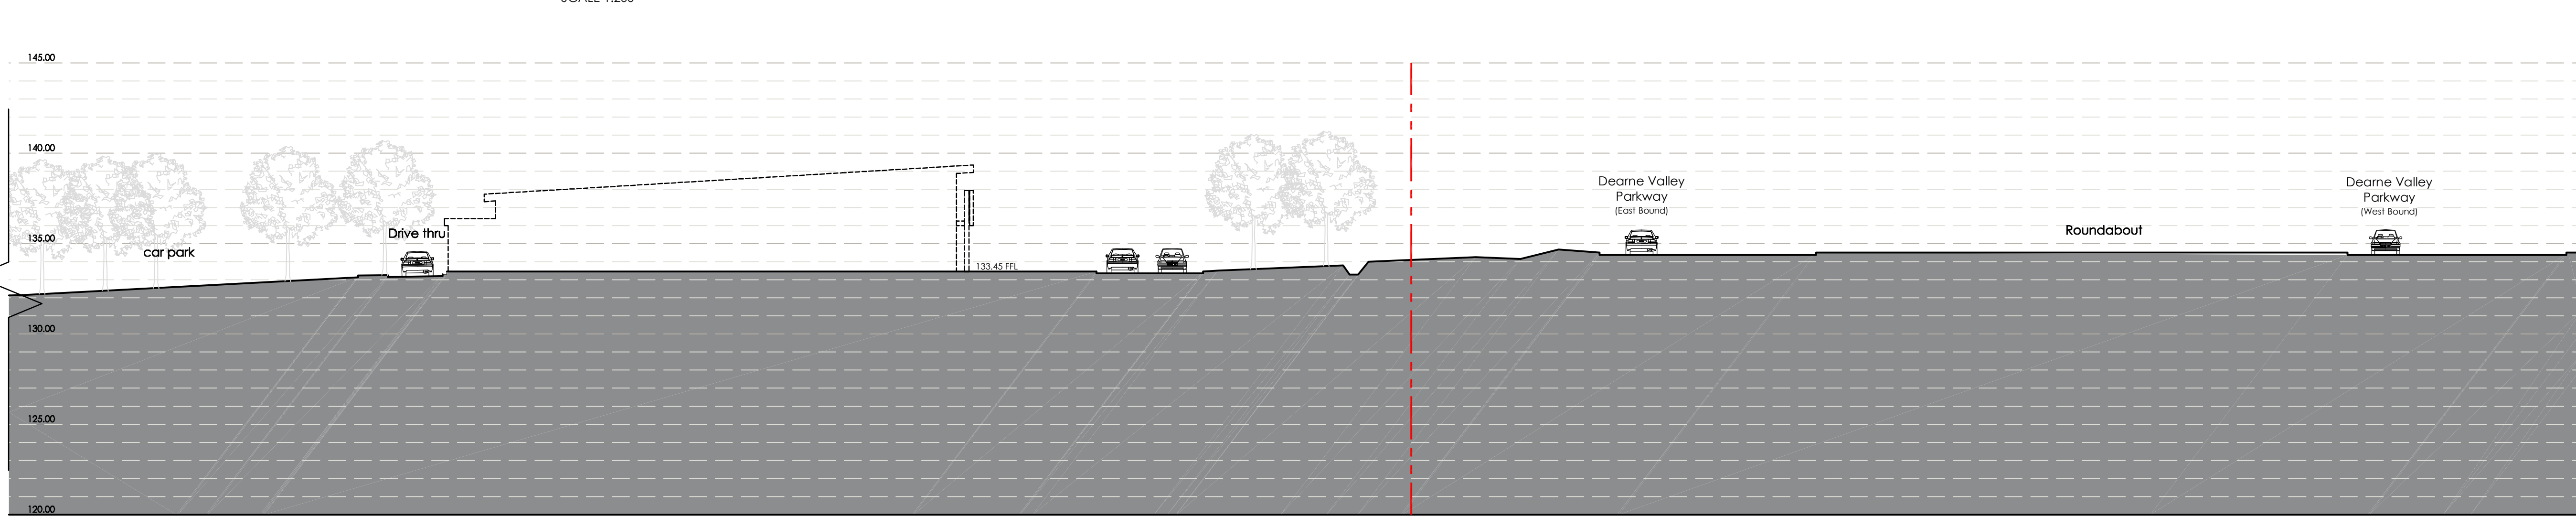

EXISTING SITE SECTION 2 PART 2 (1:200)

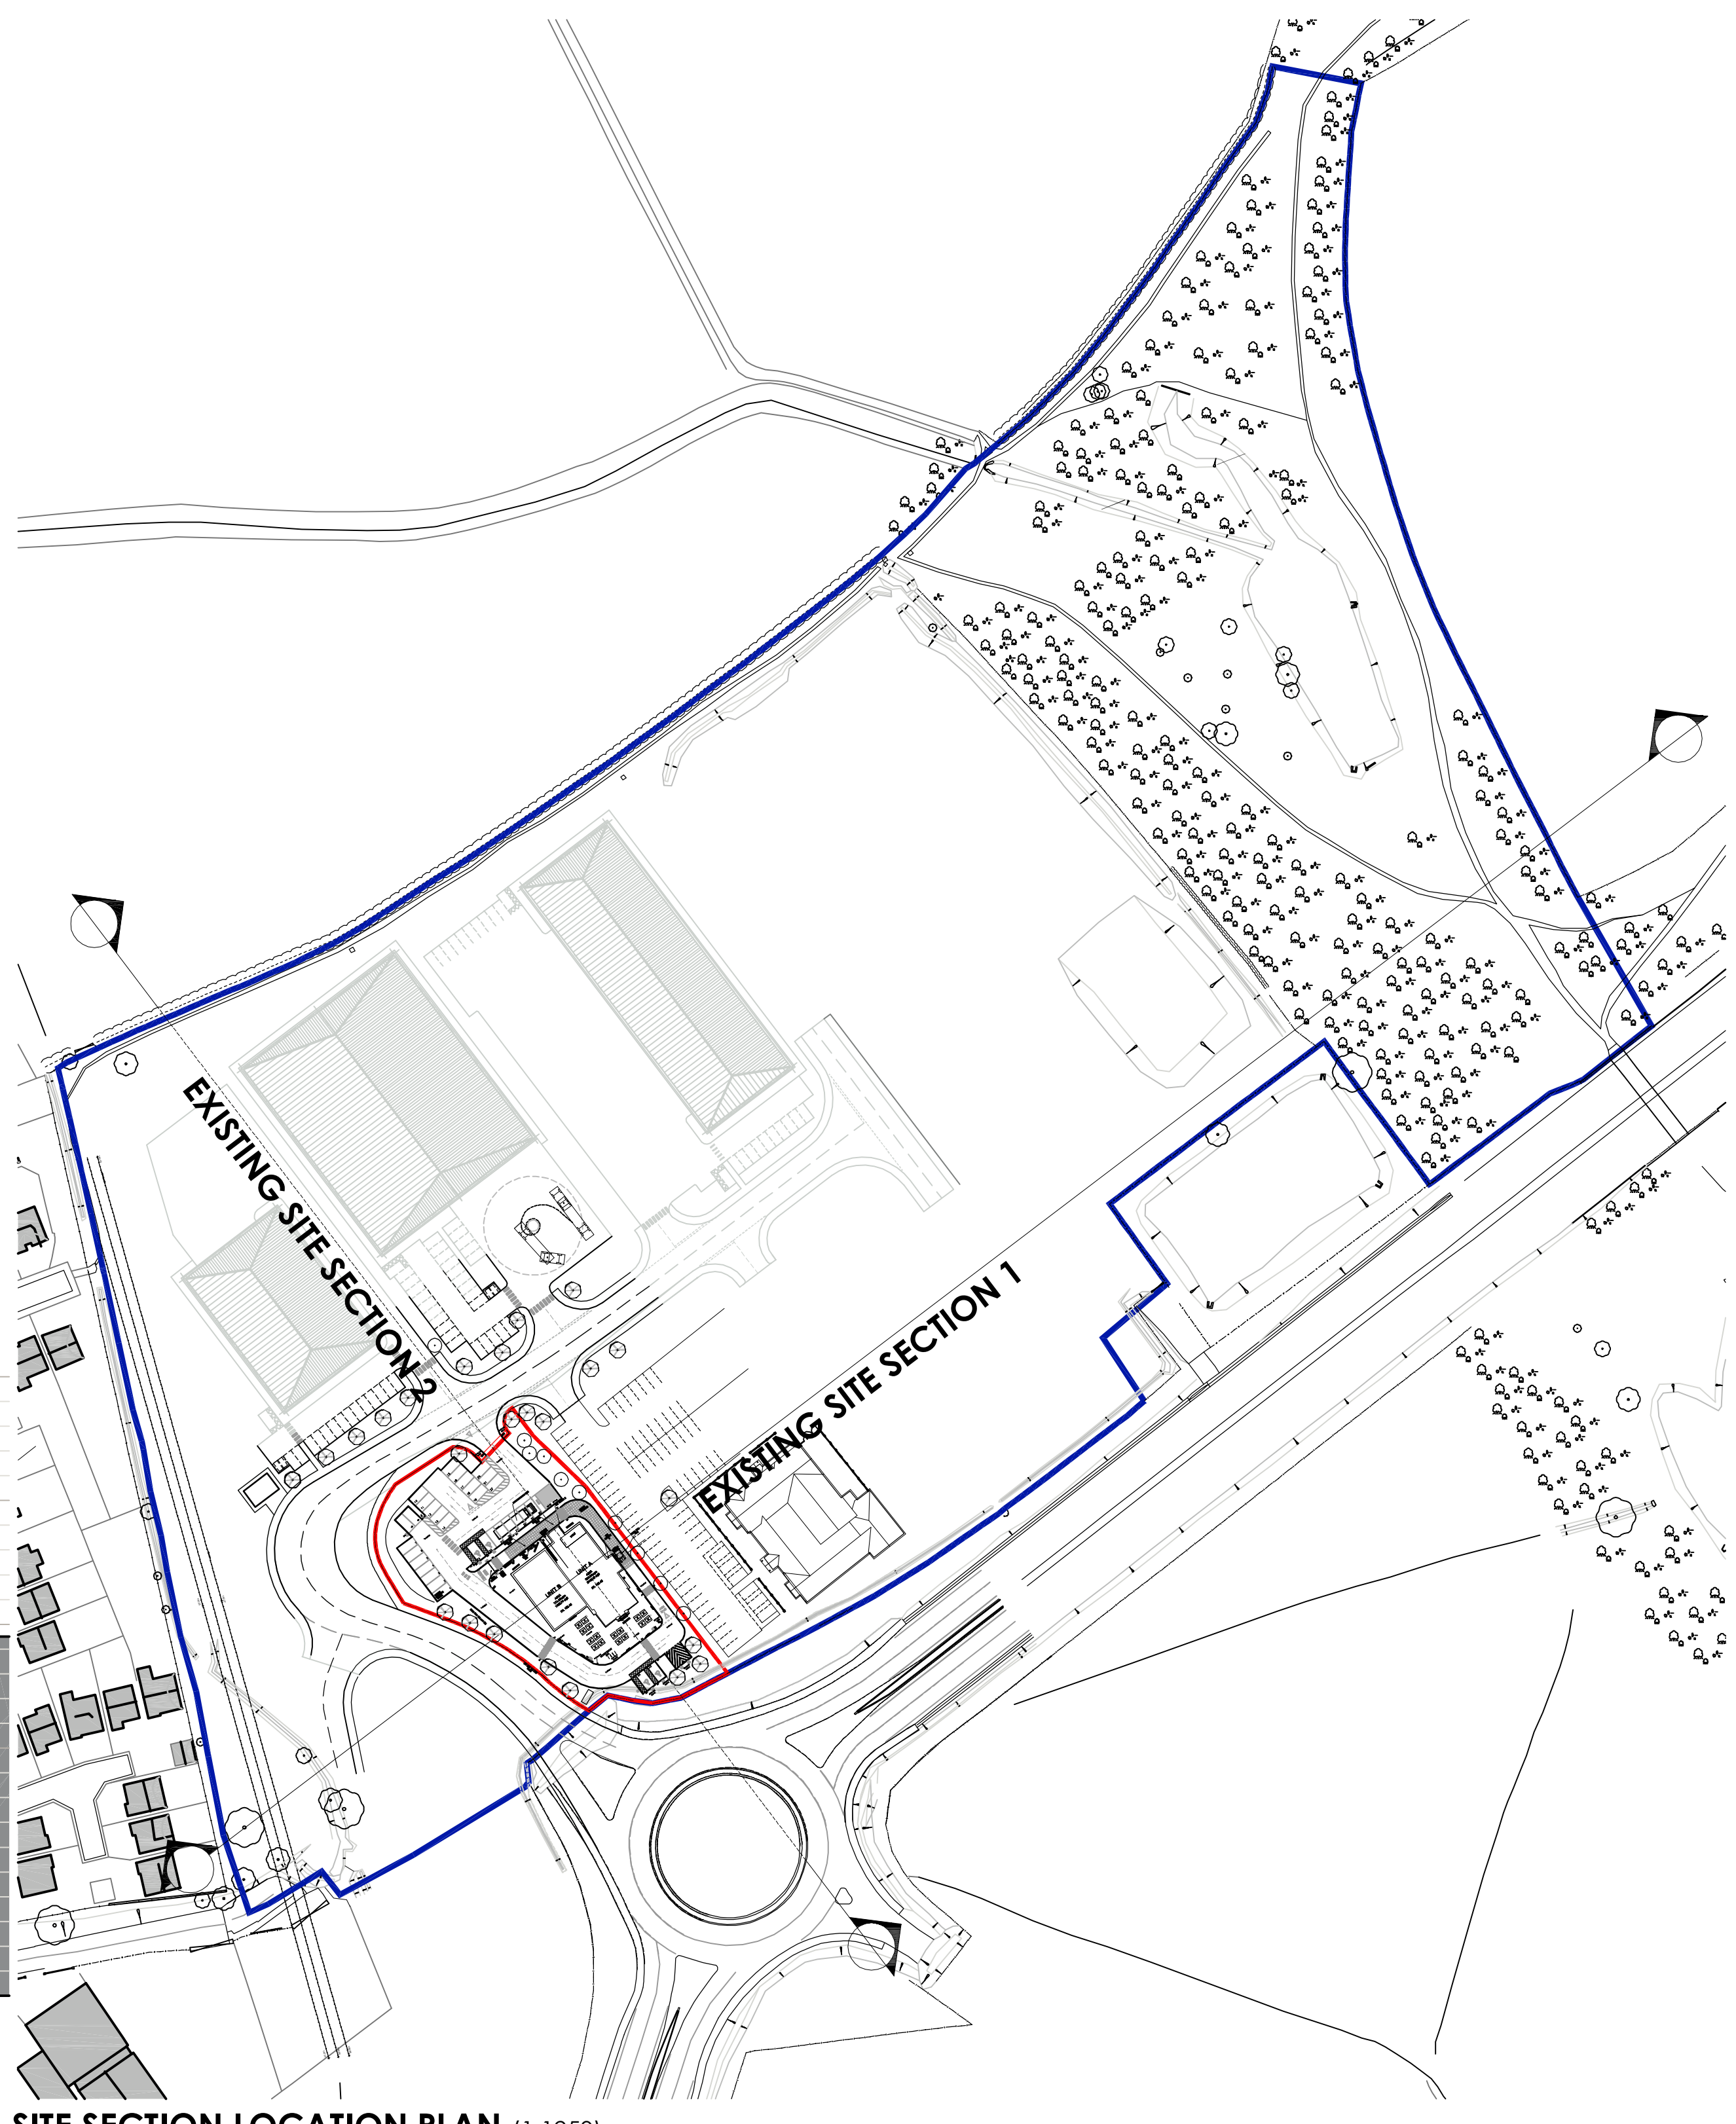

SITE SECTION LOCATION PLAN (1:1250)

Note
All legal easements and extent of existing underground services locations are subject to confirmation.

Ownership Boundary
Application Boundary

0 2 4 6 8 10m
SCALE 1:200

0 5 10 15 20 25m
SCALE 1:500

Project Title		PROPOSED DRIVE THRU UNIT	
Client		Deame Valley Parkway Barnsley	
Status		PLANNING RESERVED MATTERS	
Scale	1:500 / 1:200	Drawing No.	AO
Drawn By	TK	Checked By	JMR
Drawing No.	11462C-107	Date	09/15
Drawing Title		PROPOSED SITE SECTIONS	
Drawing No.		11462C-107	
Drawing Title		PROPOSED DRIVE THRU UNIT	
Drawing No.		11462C-107	
Drawing Title		PROPOSED DRIVE THRU UNIT	
Drawing No.		11462C-107	

