



BARNSLEY THE SEAM
ONE ENVIRONMENTS - CONDITIONS 13 + 15

SEAM-ONE-ZZ-XX-PP-L-00011-P03

11.02.26

STREET FURNITURE


Bench
Central Plaza Space



Seat with back + armrests
Southern pedestrian entrance



Curved + Straight Bench + Seat with varied back + armrests

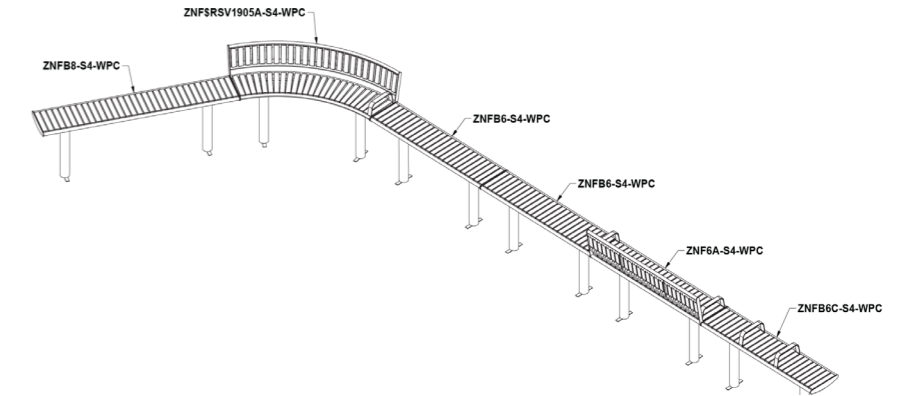

Litter Bin




Bollards Fixed + Automatic Rising Bollards



Tree Grill - Perforated Corten



Totem Signage

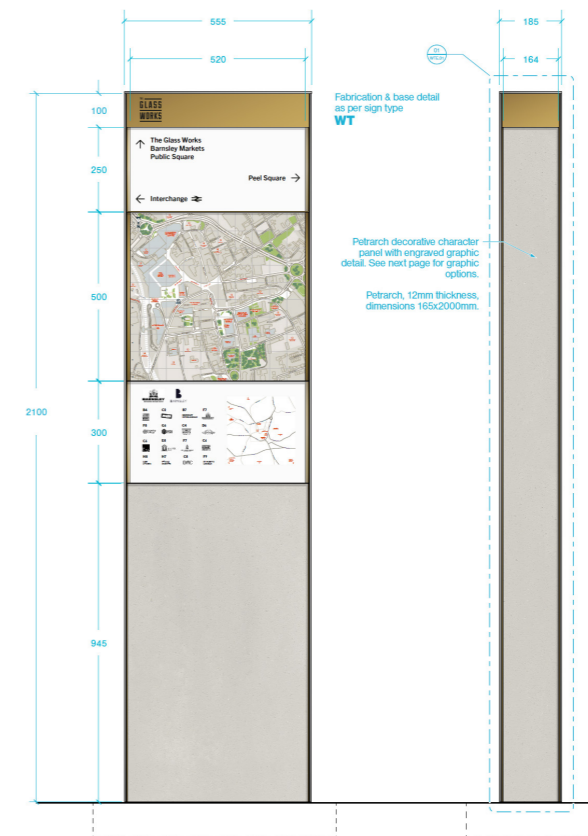

ONE-ENVIRONMENTS

DESIGNED TO CONNECT AND INSPIRE

STREET FURNITURE - SPECIFICATION**The Seam – Litter Bins**

1. Manufacturer: Wybone
- 1.1. Product reference: MLB/224R Dual Steel Recycling Bin
2. Material: Galvanised steel
- 2.1. Finish: Powder coated
- 2.2. Colour: Silver

The Seam – Bench and Seats

1. Manufacturer: Furnitubes
- 1.1. Product reference: Zenith Bench and Seats (Straight + Curved sections)
2. Material:
 - 2.1 Plastic Wood Slats
 - 2.2 Stainless Steel Frame
3. Size: Varies
4. Method of fixing: Concrete fixings or RAWL bolts for ground fixing.
5. Finish: Specialist Slats to give the aesthetic of wood as per the rest of Barnsley Town Centre.



The Seam – Fixed Bollards

1. Manufacturer: Frontier Pitts Ltd
- 1.1. Product reference: PAS 68 HVM Static Terra Jupiter Bollard – 7.5t at 50 mph
2. Material: Stainless Steel
3. Special features: Recessed band, Black
4. Dimensions
 - 4.1. Size and profile: 273
 - 4.2. Height: 1000 mm.

The Seam - Automatic Bollards

1. Manufacturer: Frontier Pitts Ltd
- 1.1. Product reference: IWA 14 Terra Universal Bollard 7.2t @ 80kph
2. Material: Stainless Steel
3. Special features: Recessed band, Black
4. Dimensions
 - 4.1. Size and profile: 245 mm.
 - 4.2. Height: 1000 mm.

PAVING - SPECIFICATION

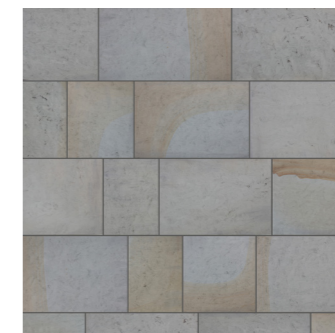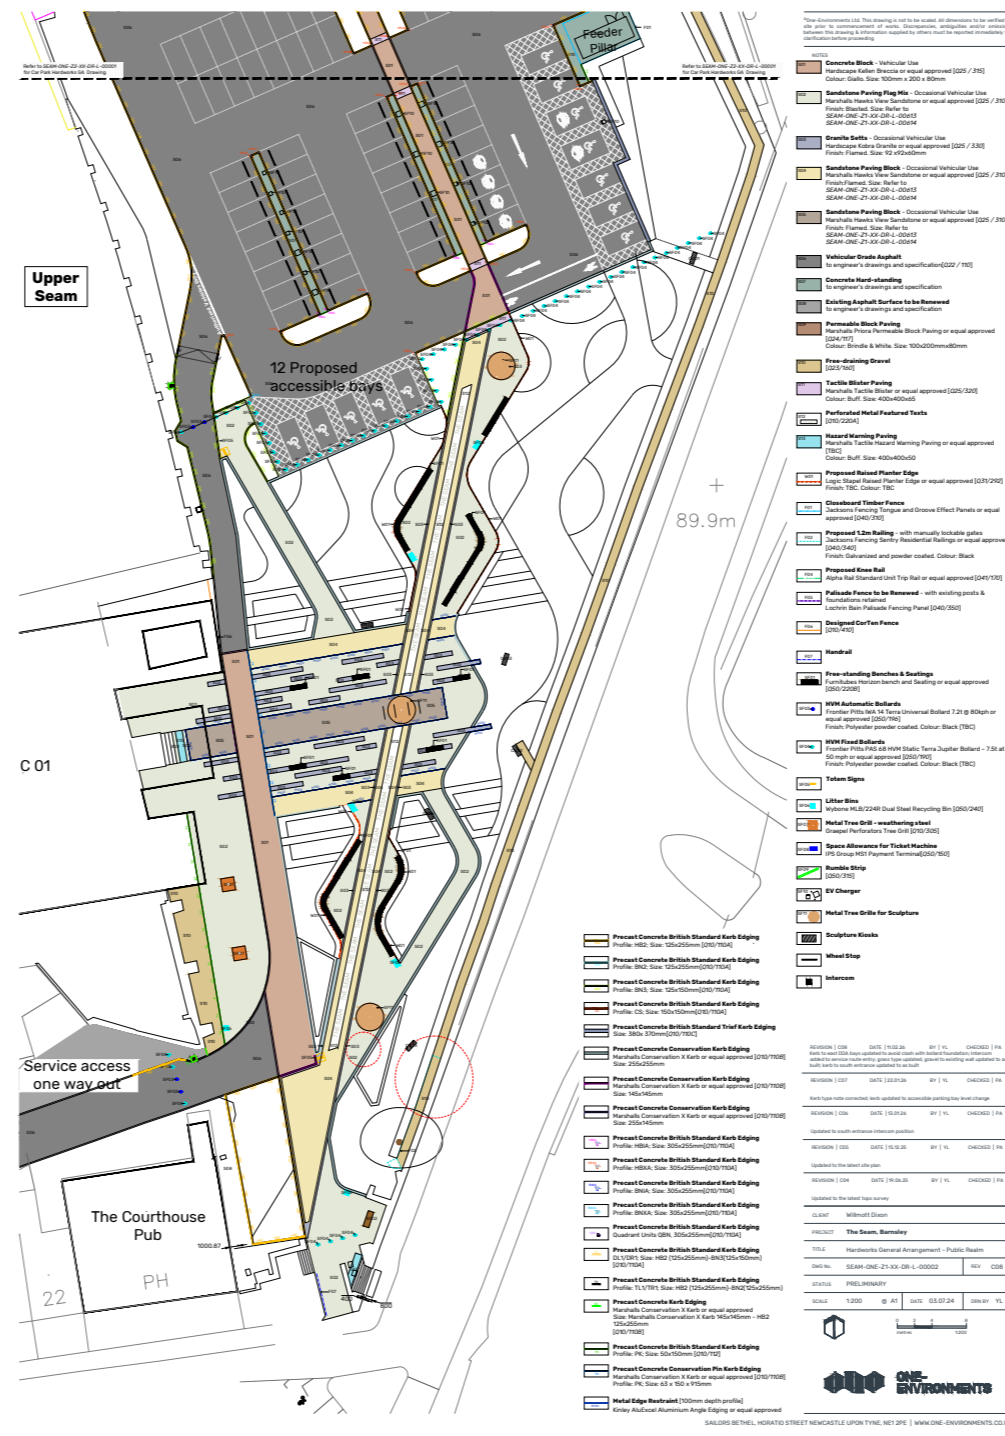

Type S02/S04/S05
Natural Stone Paving - Sandstone
Marshalls Hawksmoor Blasted

1200mm x 650mm
1200mm x 500mm
1200mm x 444mm
320mm x 210mm
650mm x 430mm



Type S03
Natural Stone Paving - Granite
Hardscape Kobra
Finish - Blasted

92mm x 92mm



Type S01
Concrete Block Textured Paving
Marshalls Modal X - Oatmeal

200mm x 100mm



Type S09
Permeable Concrete Block Paving
Marshalls Piora Brindle
White blocks used for bay marking

200mm x 100mm



**ONE-
ENVIRONMENTS**

DESIGNED TO CONNECT AND INSPIRE

ONE ENVIRONMENTS LTD

SAILORS BETHEL, HORATIO STREET
NEWCASTLE UPON TYNE NE1 2PE

ONE-ENVIRONMENTS.CO.UK