

The general contractor is responsible for the verification all dimensions on site and the architect is to be informed of any discrepancy.

The status of information contained in a computer copy of this drawing shall be limited to that conveyed by the paper copy.


Revisions:  
 Rev A 03.06.2010 TS/CHK  
 GF living room window added to plot 16. Schedule of materials up dated.  
 Rev B 14.07.2010 TS/CHK  
 Canopy size reduced from 900mm to 600mm.




Front Elevation  
 Plots 15 & 16  
 South East Elevation




Rear Elevation  
 Plots 15 & 16  
 North West Elevation

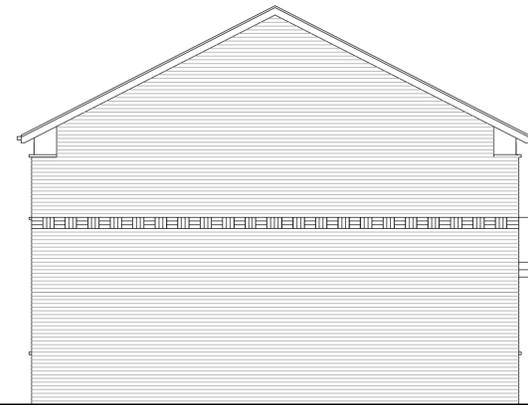


Side Elevation  
 Plot 15  
 South West Elevation

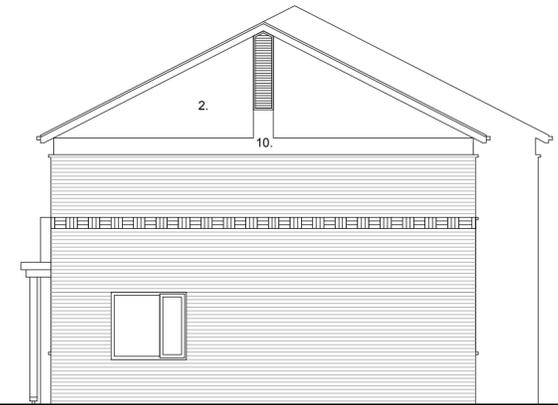


Side Elevation  
 Plot 16  
 North East Elevation

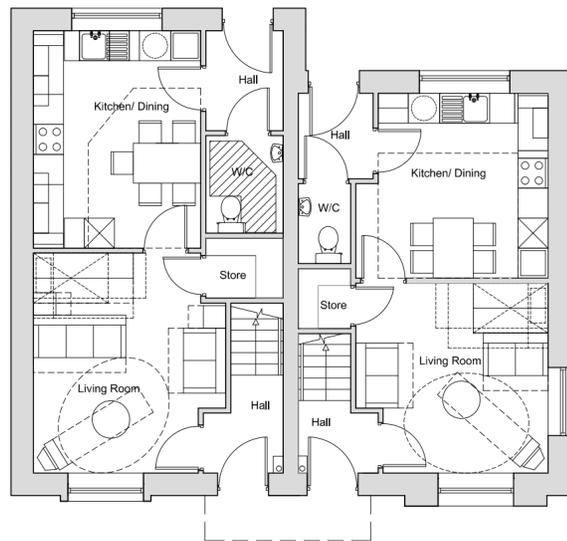

Ground Floor  
 Plot size - 88.5 m<sup>2</sup>  
 Plot 15  
 Plot size - 76m<sup>2</sup>  
 Plot 16

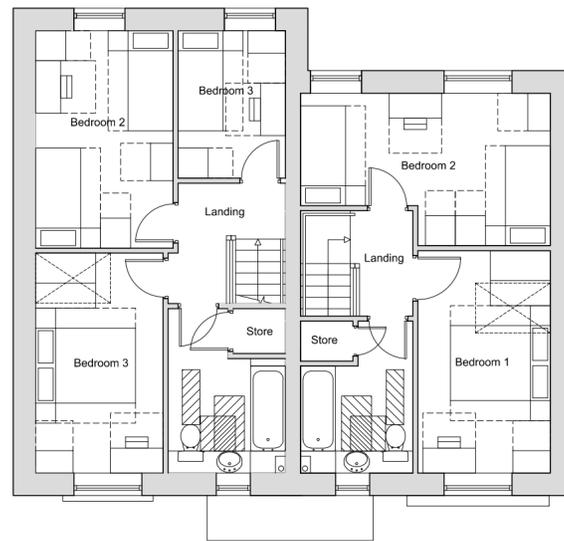

First Floor

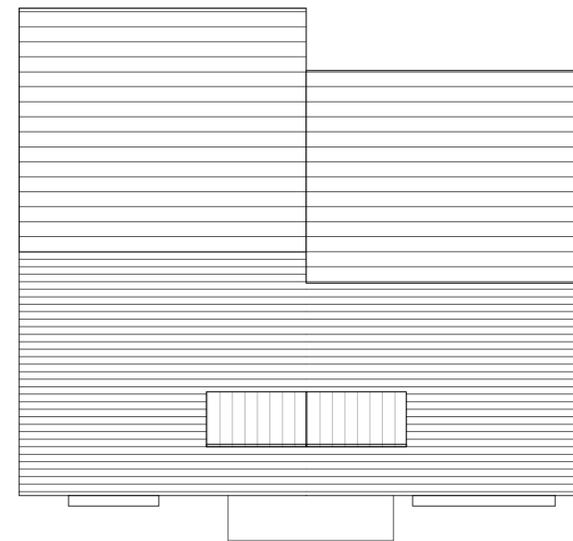

Roof Plan

Materials Schedule:

1. Interlocking low profile flat tile (dark grey)
2. Through coloured Render Sto, Weber or similar approved system
3. 'Scraped' smooth finish (blue grey)
4. Alternating soldier & stack bonded feature band
5. Projecting Oriel window zinc wrapped
6. Double glazed Softwood windows, stained finish from renewable managed European Forests
7. Timber Security door to achive PAS-24 Manse Masterdor or similar approved.
8. Standing Seam Canopy
9. Solar Panels
10. Light grey composite flat panel.

drawing status

- approval
- construction
- preliminary
- record
- information
- comment
- tender

Scale 1:100 @ A2

Date November 2009

Drawn RJJ

Dwg.No 2121.30.045B

# Plans & Elevations

## Plots 15 & 16

### Edwins Close, Barnsley

### Yorkshire Housing

