



Impermeable Area

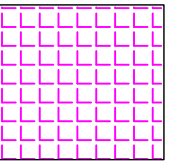

602m2

DESIGN INFILTRATION RATE USED 1.2 x 10-5 m/s
TO BE CONFIRMED BY INFILTRATION TESTING IN LINE WITH BRE 365

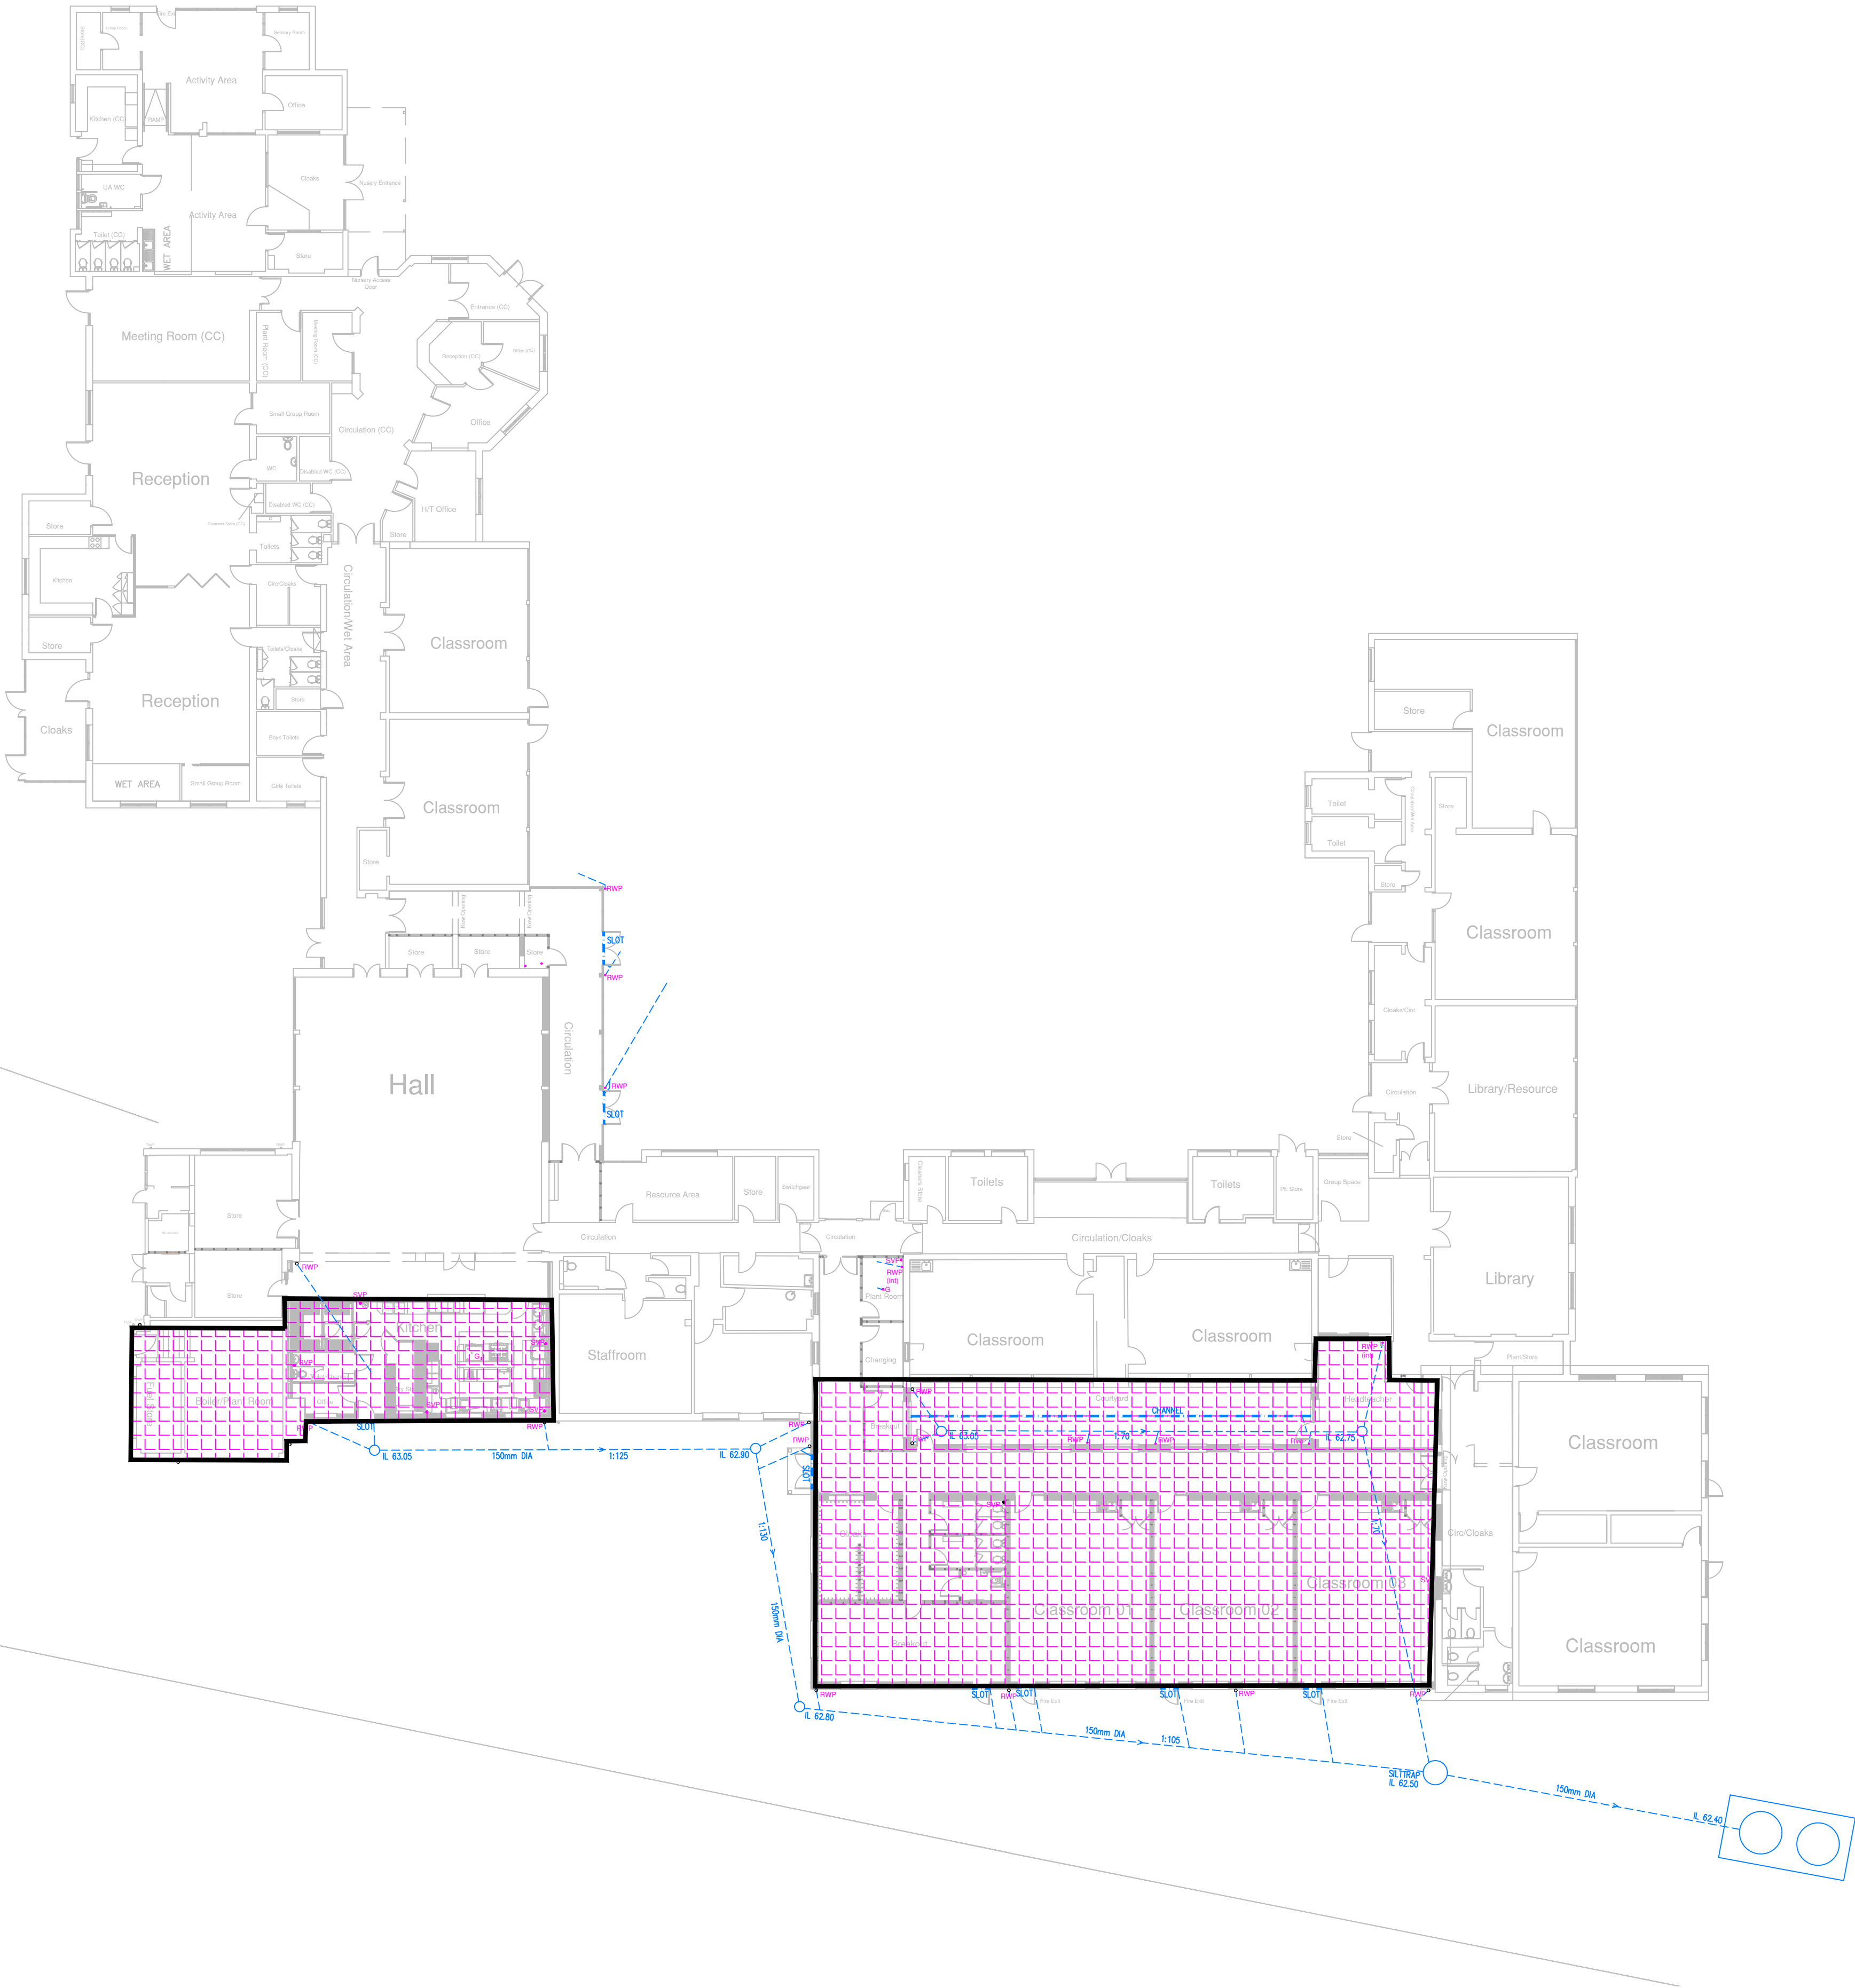

Preliminary

Rev	Details	Date	Drwn	Chk.
BMBC				
Birkwood Primary School Cudworth, Barnsley				
Impermeable area to soakaway				
Dwg No. : STE/22/14/03				
Date : 7-11-22				
Scale : 1:200				
Copyright © Shaun Tonge Engineering				
SHAUN TONGE ENGINEERING				
11 Broomhead Road, Wombwell, Barnsley, S73 0SA. Tel: 01226 755929, Mobile 07528 278070, Email Shauntongeengineering@yahoo.co.uk				