




EXISTING
ELEVATION TO BARNSELEY ROAD



SHOP FRONTS TO NOS. 303, 305 AND 307 TO BE BUILT UP
CAVITY WALL CONSTRUCTION WITH RENDER FINISH
UPVC WINDOWS

PROPOSED
ELEVATION TO BARNSELEY ROAD

1:100 METRES 0 1 2 3 4 5

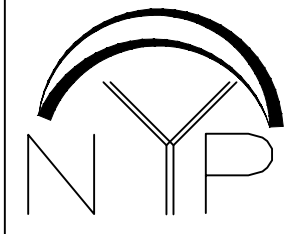

1. THIS DRAWING AND THE COPYRIGHTS AND PATENTS THEREIN ARE THE PROPERTY OF NYP ARCHITECTURAL SERVICES LLP. REGISTERED IN ENGLAND AND WALES NO. 4631338 AND MAY BE USED OR REPRODUCED ONLY UNDER CONTRACT.

2. CONTRACTORS AND SUB-CONTRACTORS MUST CHECK AND AGREE ALL DIMENSIONS BEFORE PREPARING SHOP DRAWINGS OR COMMENCING WORK ON SITE.

3. CONTRACTORS ARE RESPONSIBLE FOR INFORMING THE DESIGNER OF ANY DISCREPANCY DISCOVERED ON THIS DRAWING OR BETWEEN THIS DRAWING AND ANY OTHER RELATED DOCUMENT ISSUED UNDER THE STANDARD FORM OF CONTRACT IN RESPECT OF THE WORK.

4. WRITTEN DIMENSIONS ONLY ARE TO BE USED FROM THIS DRAWING. IF IN ANY DOUBT ASK FOR CLARIFICATION.

Revisions.		
Date	Suffix	Description

NYP ARCHITECTURAL SERVICES
BUSINESS AND INNOVATION CENTRE, WILTHORPE, BARNSELEY, S75 1JL TEL: 01226 200989 EMAIL: scott@nypas.co.uk stephen@nypas.co.uk

Project. 303-307 BARNSELEY ROAD
CUDWORTH
BARNSELEY S72 8UU

Drawing Title. ELEVATION TO BARNSELEY ROAD
EXISTING AND PROPOSED

Client.

Date. OCTOBER 2020
Ref. 101-89

Scale. 1:100 @ A2
Dwg. No. 102

Rev.

SHEET SIZE A2