



Drawing status

Drawn by IS	Size A1	Scale 1:500
Notes	Status	Rev Date
FEASIBILITY STUDY	F	-
TENDER ISSUE	T	05/10/2021

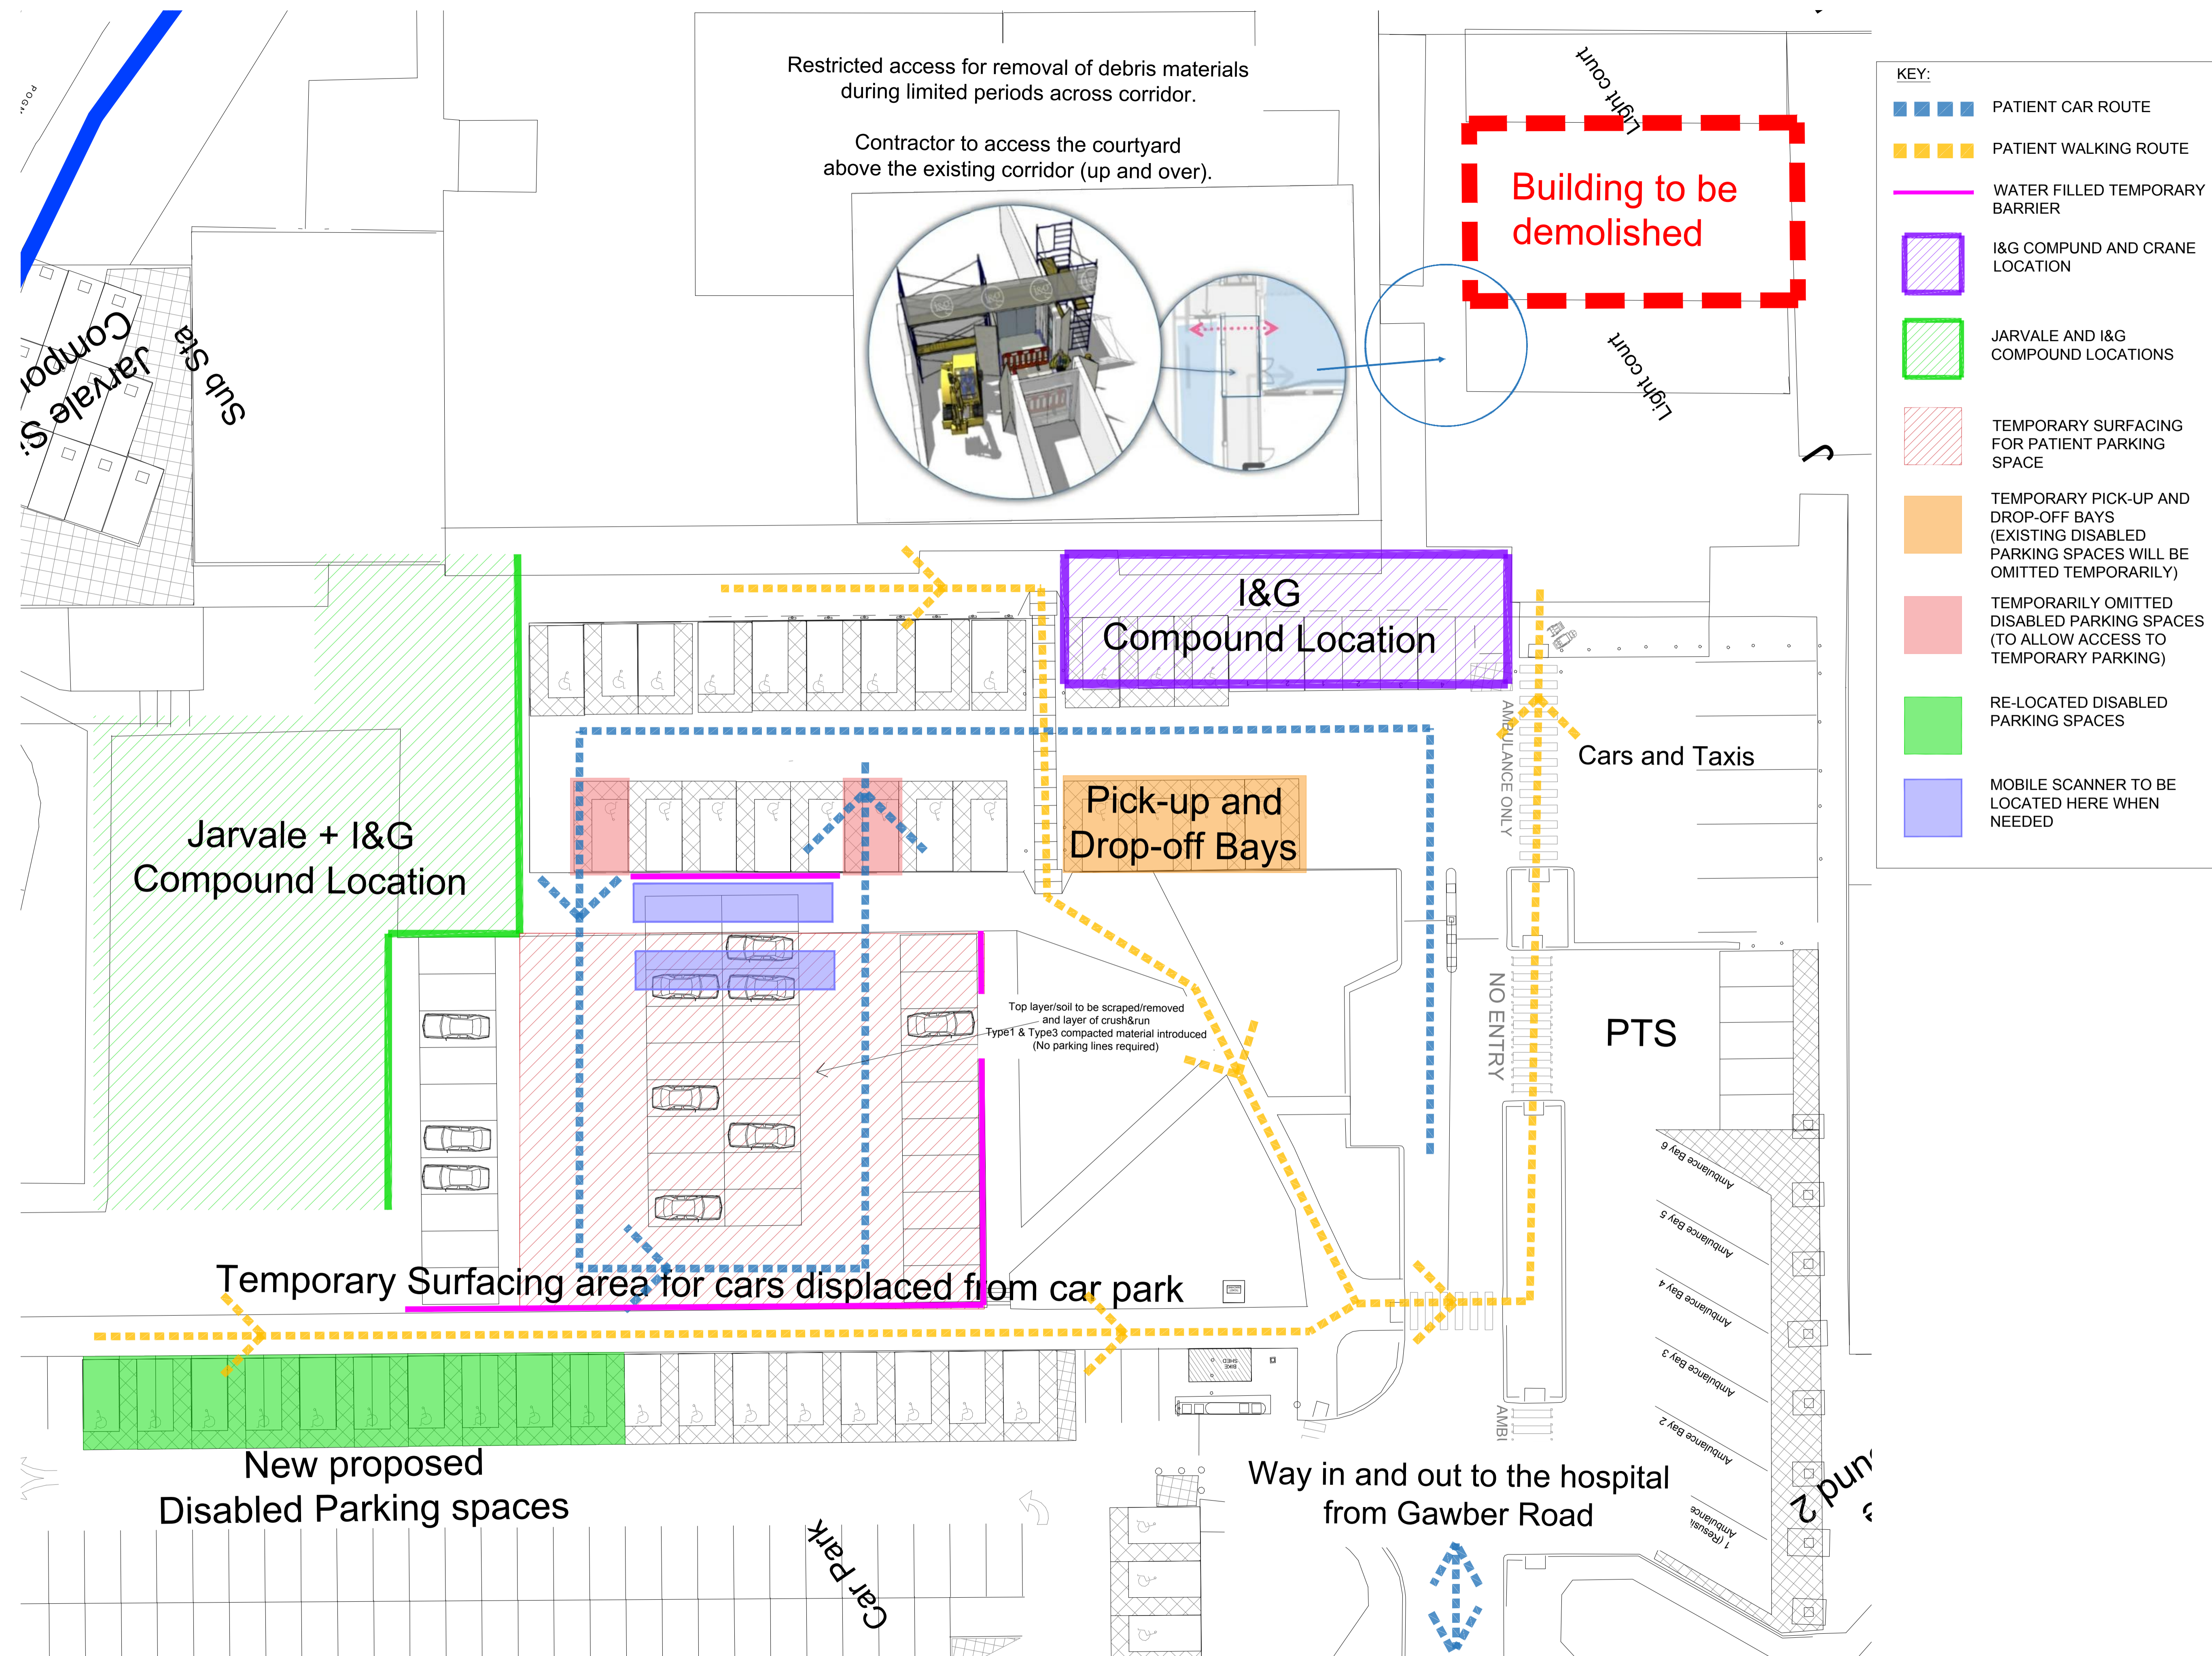

KEY:

- PATIENT CAR ROUTE
- PATIENT WALKING ROUTE
- WATER FILLED TEMPORARY BARRIER
- I&G COMPOUND AND CRANE LOCATION
- JARVALE AND I&G COMPOUND LOCATIONS
- TEMPORARY SURFACING FOR PATIENT PARKING SPACE
- TEMPORARY PICK-UP AND DROP-OFF BAYS (EXISTING DISABLED PARKING SPACES WILL BE OMITTED TEMPORARILY)
- TEMPORARILY OMITTED DISABLED PARKING SPACES (TO ALLOW ACCESS TO TEMPORARY PARKING)
- RE-LOCATED DISABLED PARKING SPACES
- MOBILE SCANNER TO BE LOCATED HERE WHEN NEEDED

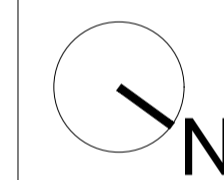

Drawing status annotation
P-Preliminary T-Tender D-Design (post preliminary) C-Construction As-As Built

Client

BARNSELEY HOSPITAL NHS FOUNDATION TRUST

Project title

CRITICAL CARE UNIT

Project no

170 - 33

Drawing title

TEMPORARY SITE LOGISTICS PLAN

Drawing no

(S-)PARKING

Status Revision

T -