



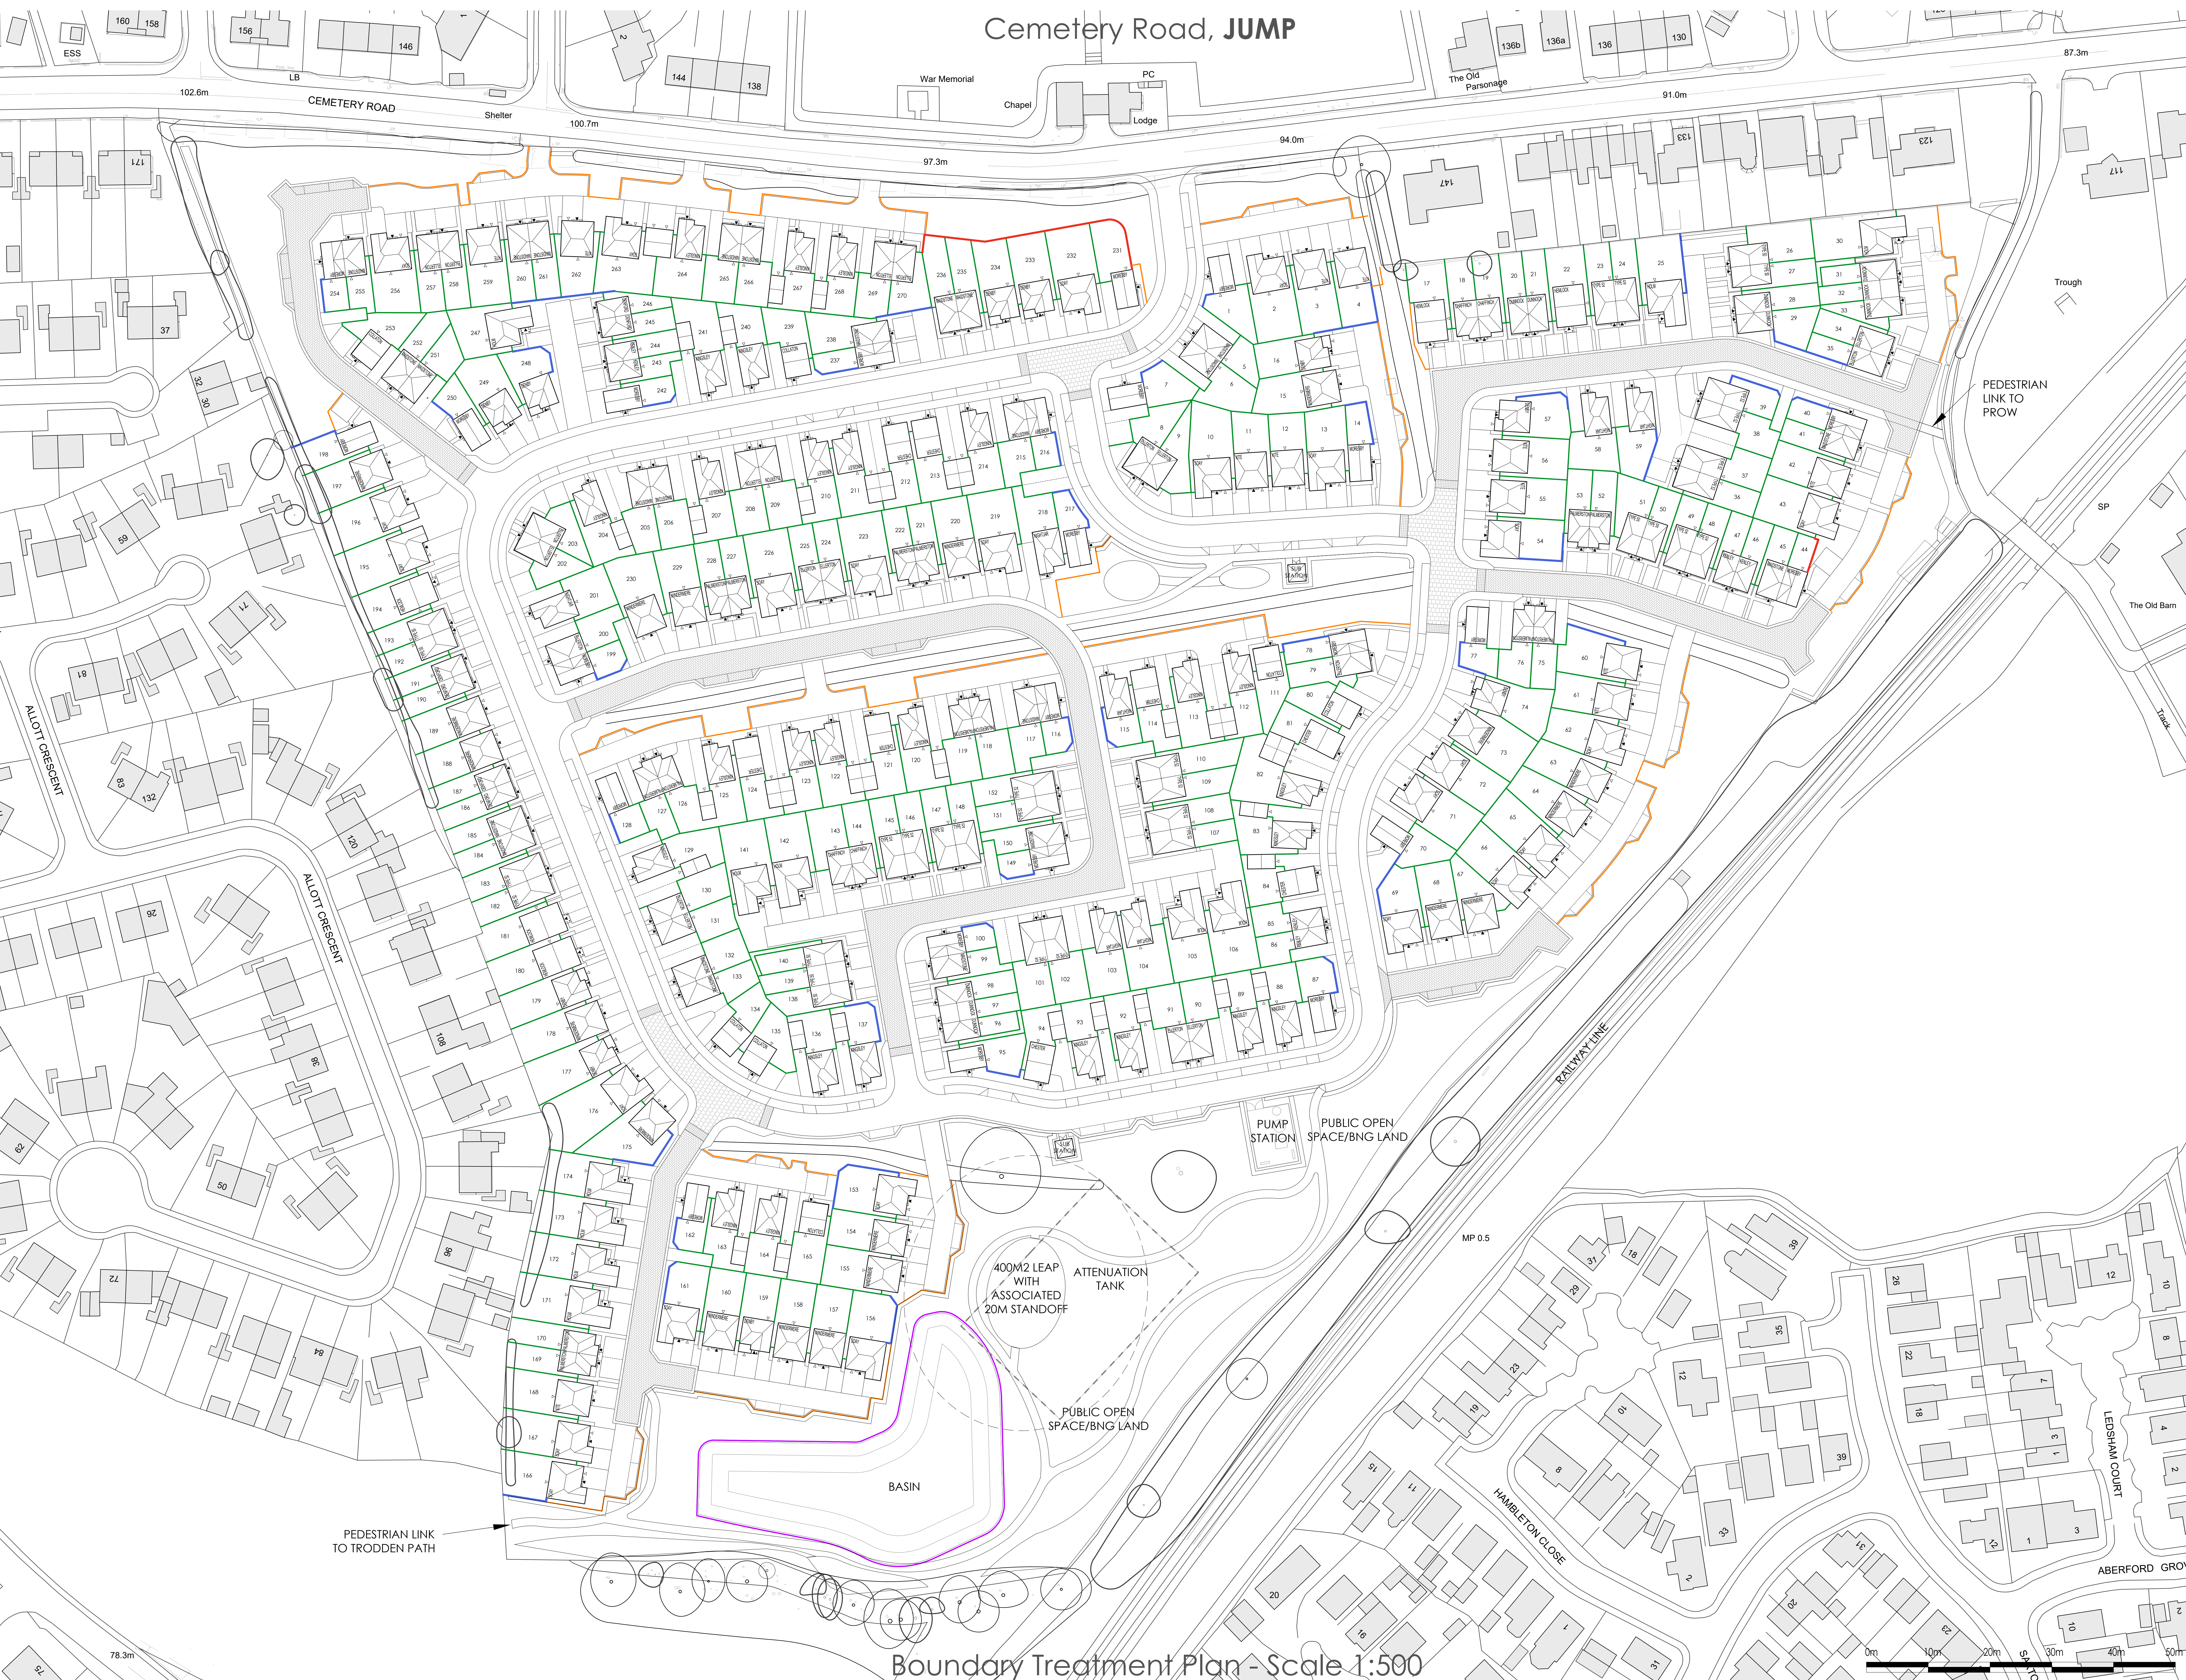

Cemetery Road, JUMP

ISSUE FOR PLANNING

- NOTES:
1. ALL DIMENSIONS ARE IN MILLIMETRES, UNLESS STATED OTHERWISE.
 2. DO NOT SCALE FROM THIS DRAWING.
 3. ALL DIMENSIONS TO BE VERIFIED ON SITE BEFORE CONSTRUCTION COMMENCES.
 4. EXISTING SERVICE RUNS TO BE VERIFIED BY SITE INSPECTION.

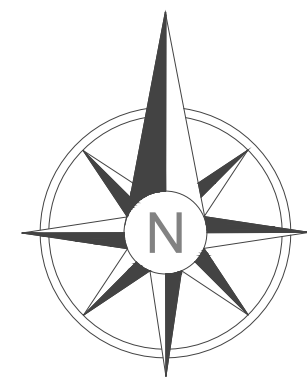

DRAWING KEY:

- 1800mm CLOSE BOARDED FENCE
- 1800mm BRICK PIER & PANEL WALL
- KNEE RAIL FENCE
- 750mm SUDs PERIMETER FENCE
- 2000mm ACOUSTIC PIER & PANEL WALL

Rev	Description	Date
1	Issue for Planning	05/26

BARRATT HOMES

PARKER PEEL
ARCHITECTURAL

info@parkerpeel.co.uk | www.parkerpeel.co.uk | 01924 921 860

Client: Barratt Homes

Project: 2604 Cemetery Road, Jump

Title: Boundary Treatment Plan

Draw No.	Rev.	Scale	Drawn	Checked	Date
2604-91-03	-	1:500@A0	CC	JP	05/26

Boundary Treatment Plan - Scale 1:500