



Billingley View, Bolton on Dearne

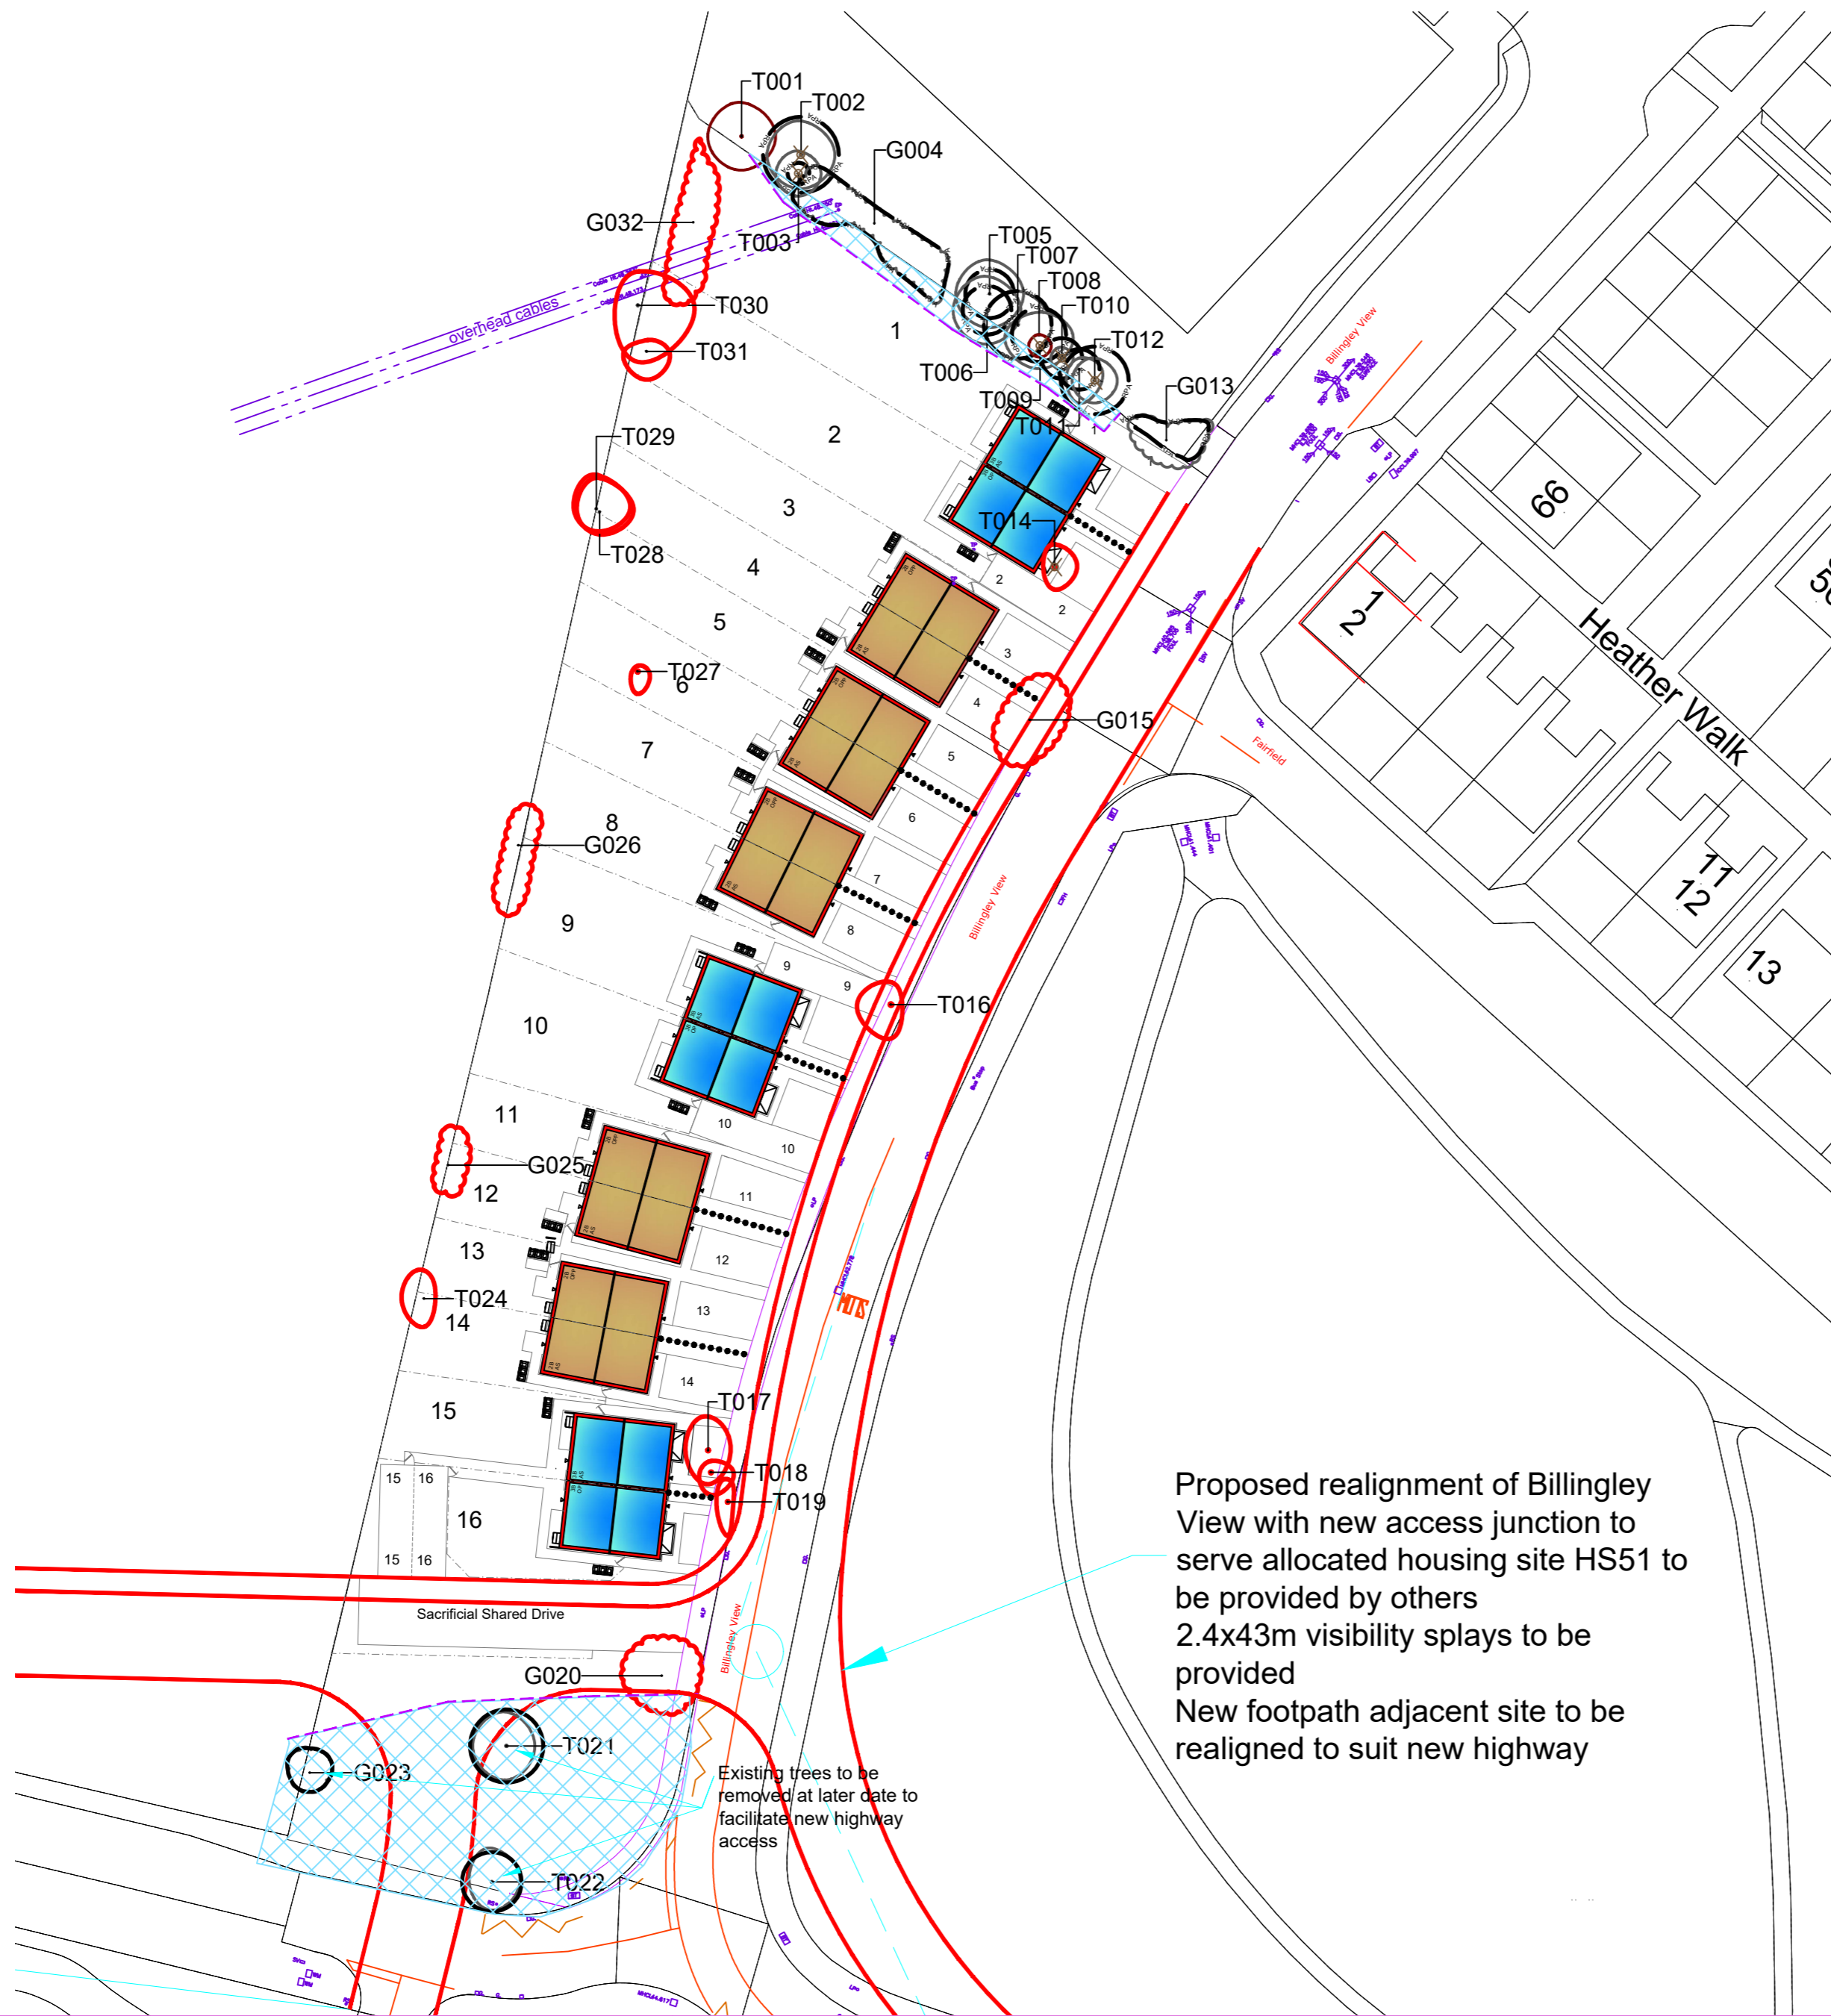

Proposed realignment of Billingley View with new access junction to serve allocated housing site HS51 to be provided by others
 2.4x43m visibility splays to be provided
 New footpath adjacent site to be realigned to suit new highway

NOTES:
 This drawing is produced for use in this project only and may not be used for any other purpose. NPS Property Consultants Ltd accept no liability for the use of this drawing other than the purpose for which it was intended in connection with this project as recorded on the title block fields 'Purpose of Issue' and 'File Status Code'.
 This drawing may not be reproduced in any form without prior written agreement.
 Do not scale from the drawing, use written dimensions only.

P1	Planning Issue	20/12/2019
SCALE BAR		
PURPOSE OF ISSUE		
FILE STATUS CODE		
© COPYRIGHT NPS GROUP		A2
<small>Ordnance Survey mapping reproduced by permission of a Controller of HM Stationery Office Crown Copyright. Ordnance Survey Licence No: 100022264</small>		
 NPS Property Consultants Ltd <small>GATEWAY PLAZA SACKVILLE STREET, BARNSELEY SOUTH YORKSHIRE, S70 9GG TEL: 01226 774605 FAX: 01226 774399 EMAIL: barnsley@nps.co.uk</small> <small>Head Office: Lancaster House, 16 Central Avenue, St Andrew's Business Park, Newark, Notts NG24 1JF. Tel: 01632 760000 Fax: 01632 750001 Other Office locations can be found on our website: www.nps.co.uk</small>		
CLIENT Berneslai Homes		
PROJECT Billingley View Bolton on Dearne Housing Development		
TITLE Future Highway Provision Study		
SCALES 1:500	DATE 25/03/19	DRAWN IKC
CHECKED ICP		
FILE / DRAWING NAME PROJECT NR 19-1-1080	ZONE NPS00	LEVEL PL
TYPE A	ROLE 10	UNIQUE NR P1
REV CODE P1		