

Mr S Thorp  
30 Wentworth Road  
Blackerhill  
Barnsley

## Planning Application

### CONTENTS

1. Location Plan 1 : 1250
2. Architectural Drawings

PREPARED BY :

# QUILL ARCHITECTURE

Chapelfield House,  
25 Hough Lane, Wombwell, Barnsley,  
South Yorkshire, S73 0DP  
Tel:- 01226 755446




Produced 13.09.2010 from the Ordnance Survey National Geographic Database and incorporating surveyed revision available at this date. © Crown Copyright 2010.

Reproduction in whole or part is prohibited without the prior permission of Ordnance Survey.

Ordnance Survey, the OS Symbol and OS Sitemap are registered trademarks of Ordnance Survey, the national mapping agency of Great Britain.

The representation of a road, track or path is no evidence of a right of way.

The representation of features as lines is no evidence of a property boundary.

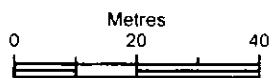



Scale 1:1250

Supplied by: **Blackwell M and D C**  
 Serial number: 02606800  
 Centre coordinates: 438958.13 403498.75

Further information can be found on the OS Sitemap Information leaflet or the Ordnance Survey web site:  
[www.ordnancesurvey.co.uk](http://www.ordnancesurvey.co.uk)


**QUILL ARCHITECTURE**

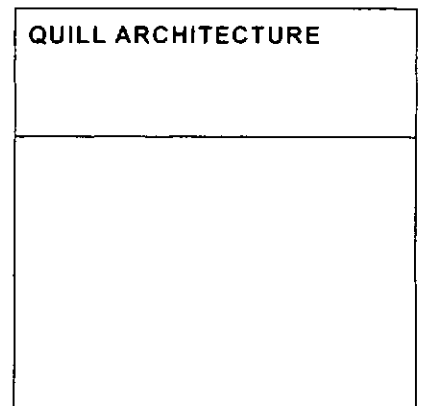

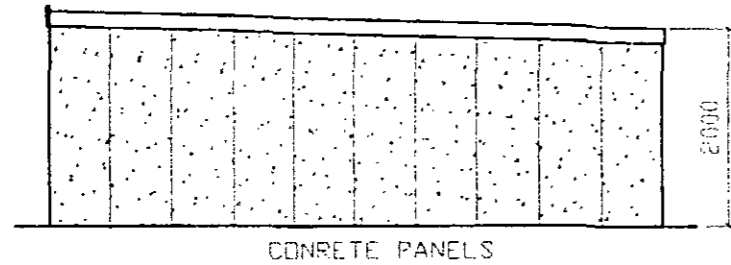


CONCRETE PANELS


SIDE ELEVATION

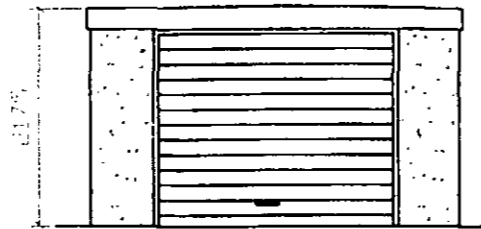

FRONT ELEVATION

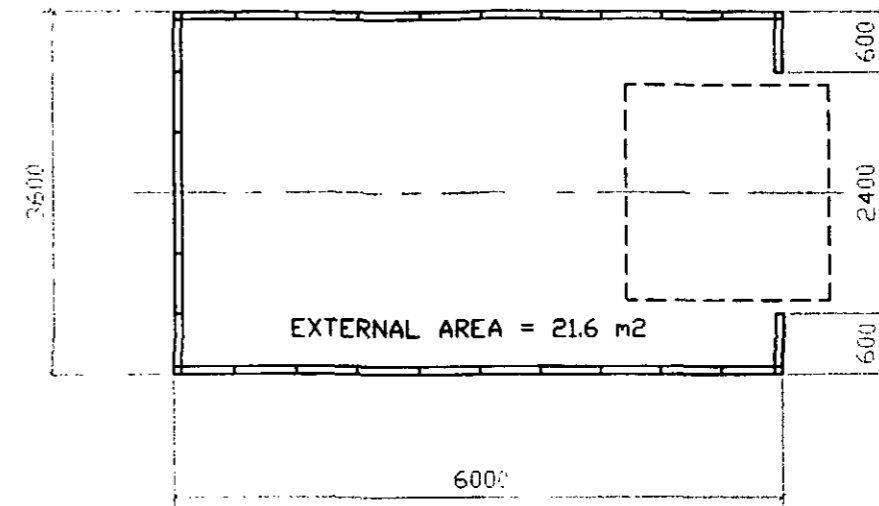



PLAN

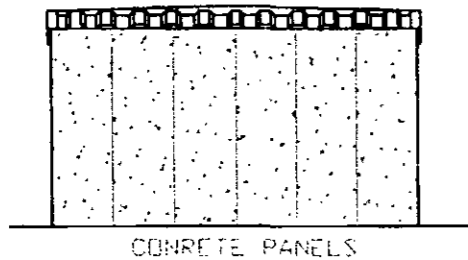

CONCRETE PANELS

REAR ELEVATION

RAIN WATER RUN OFF TO REAR OF GARAGE

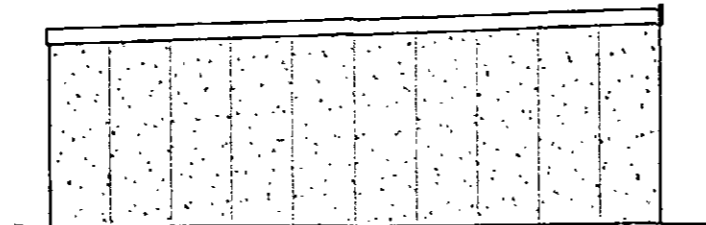 

SIDE ELEVATION

- ROOF TO BE GALVANISED STEEL BOX PROFILE SHEETS WITH POLYESTER COATED FINISH, SUPPORTED ON INTERMEDIATE RAFTERS POSITIONED AT SUITABLE CENTRES. WITH UPVC FASCIA AND VERGE BOARDS.
- WALLS TO BE REINFORCED MACHINE VIBRATED PRE-CAST CONCRETE PANELS WITH CLASSIC SPA PEBBLE DASH TO THE EXTERNAL FINISH.
- DOOR TO BE WHITE UP AND OVER CANTILEVER STYLE DOOR IN GALVANISED STEEL WITH HORIZONTAL RIBBED FINISH.
- BASE EXISTING CONCRETE BASE TO BE USED TO PROVIDE FOUNDATION FOR PRE FABRICATED GARAGE

CLIENT  
MR S THORP  
30 WENTWORTH ROAD  
BLACKERHILL, BARNSELY

TITLE  
PROPOSED ELEVATIONS OF PREFABRICATED CONCRETE  
SECTIONAL GARAGE



THIS DRAWING IS COPYRIGHT AND MUST NOT BE USED OR DISCLOSED IN ANY WAY EXCEPT WHERE AUTHORIZED IN WRITING BY QUILL ARCHITECTURE.  
TELEPHONE (01226) 755446 REG No 5210984

SCALE 1 : 75	DRAWN AD
DATE 14/09/10	REV
DRG No CAD/QA/P/1001	