

ALBANY SHED CO

Manufacturers of Timber Garden Buildings

Est. 1984

Tel: 01536 762085


Products

Information

Where to Buy

Trade

Contact

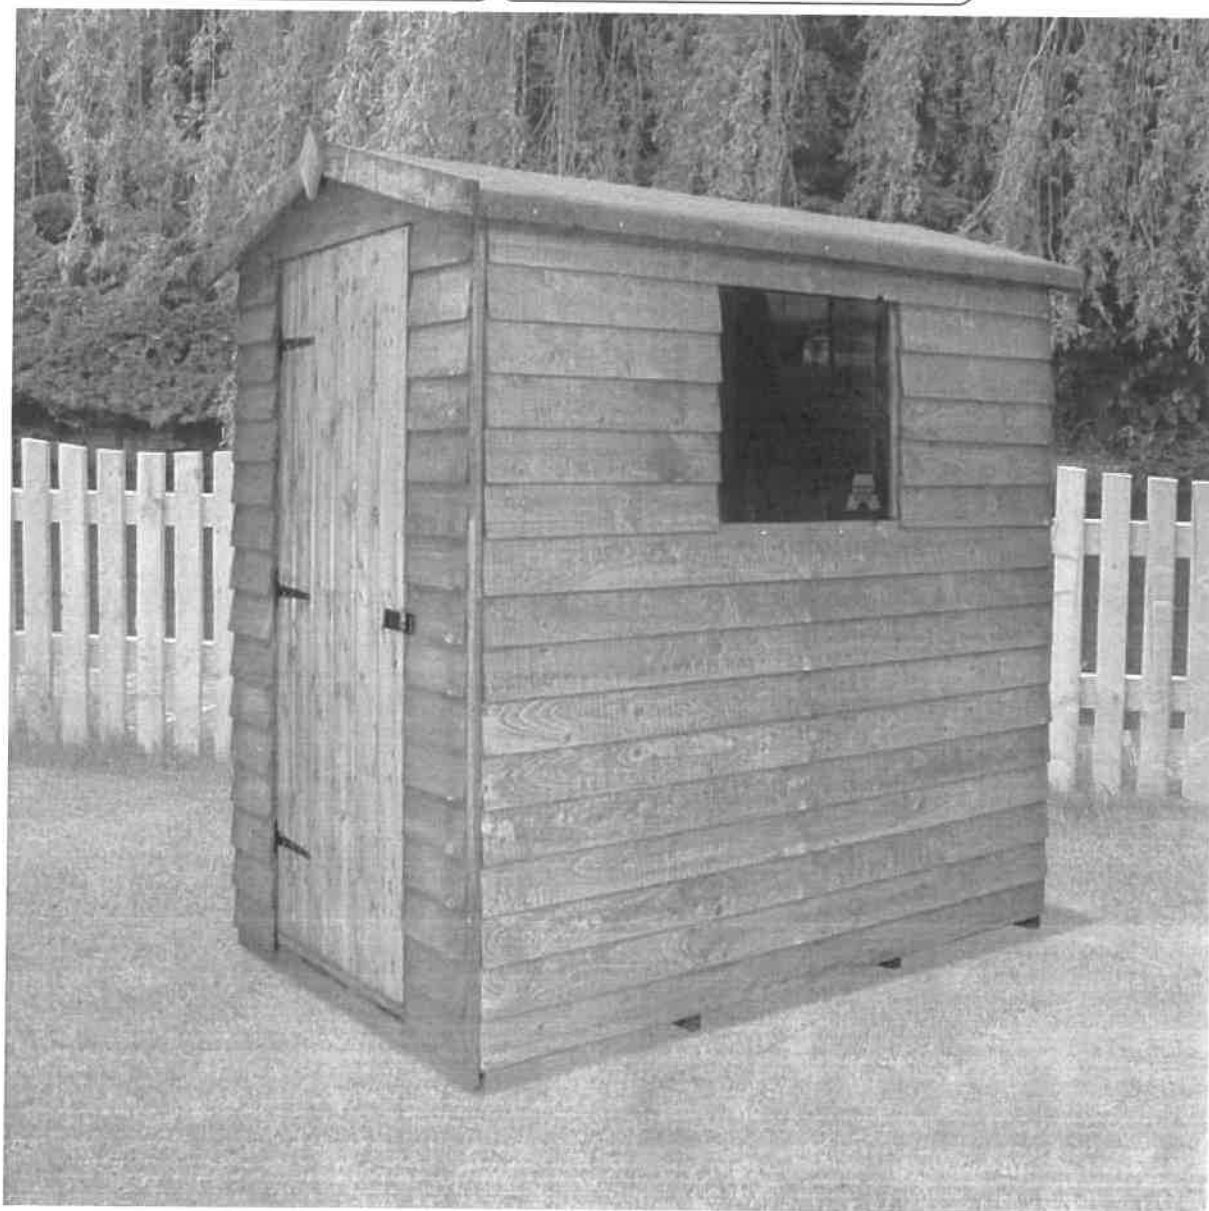

Cottage 604



Cottage


Collage

Specification

- Economical apex roof shed
- Traditional weatherboard style overlap cladding
- Solid close-boarded timber floor
- Tongue & groove roof
- Glass windows
- Window section can be fitted on either side




CLADDING:
Overlap

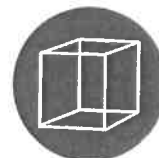

FRAMING:
50x22mm



EAVES HT:
1.68m

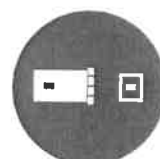

LOCK:
Hasp & Staple

Options

- Toughened glass or perspex windows
- No windows
- Door hinged on the right (on left as standard)

Find local retailer

Sizes & Information

Size Code	Size L x W x H	Windows	Door W x H	Floor Plan	Assembly Guide
 604	1.8 x 1.2 x 1.9m	1	660 x 1625mm	Floor Plan (PDF)	Assembly Guide (PDF)
705	2.1 x 1.5 x 2.1m	2	760 x 1625mm	Floor Plan (PDF)	Assembly Guide (PDF)
806	2.4 x 1.8 x 2.1m	2	760 x 1625mm	Floor Plan (PDF)	Assembly Guide (PDF)
1006	3.0 x 1.8 x 2.1m	3	760 x 1625mm	Floor Plan (PDF)	Assembly Guide (PDF)
1008	3.0 x 2.4 x 2.2m	3	900 x 1625mm	Floor Plan (PDF)	Assembly Guide (PDF)

Product Information

Delivery & Assembly

Treatment

Guarantee

Size Code: Approximate size in feet, for example 806 = approximately 8ft x 6ft.

Size L x W x H: The Length (the window side) x Width (the door end) x Height (to the top of the apex) in metres.

Windows: Quantity of windows on one of the sides, the other side is fully boarded. The window side and the plain side are interchangeable so the windows can be positioned on either side when assembling.

Door W x H: Width x Height of the door in millimetres. Please note the door gap is slightly smaller than the door itself.

Floor Plan: Select by size from the table above. These show the size of the floor along with the joins (if any) and direction of the floor joists. Please note the direction of the floor joists can change so must be checked before ordering if critical.