
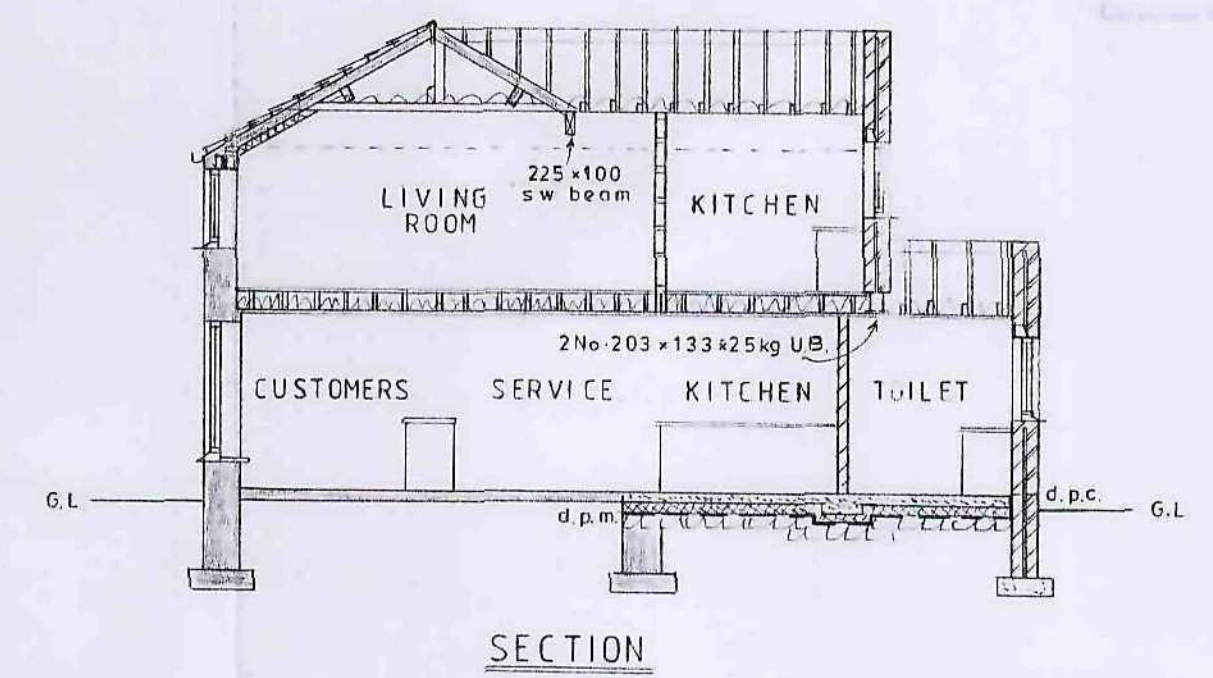
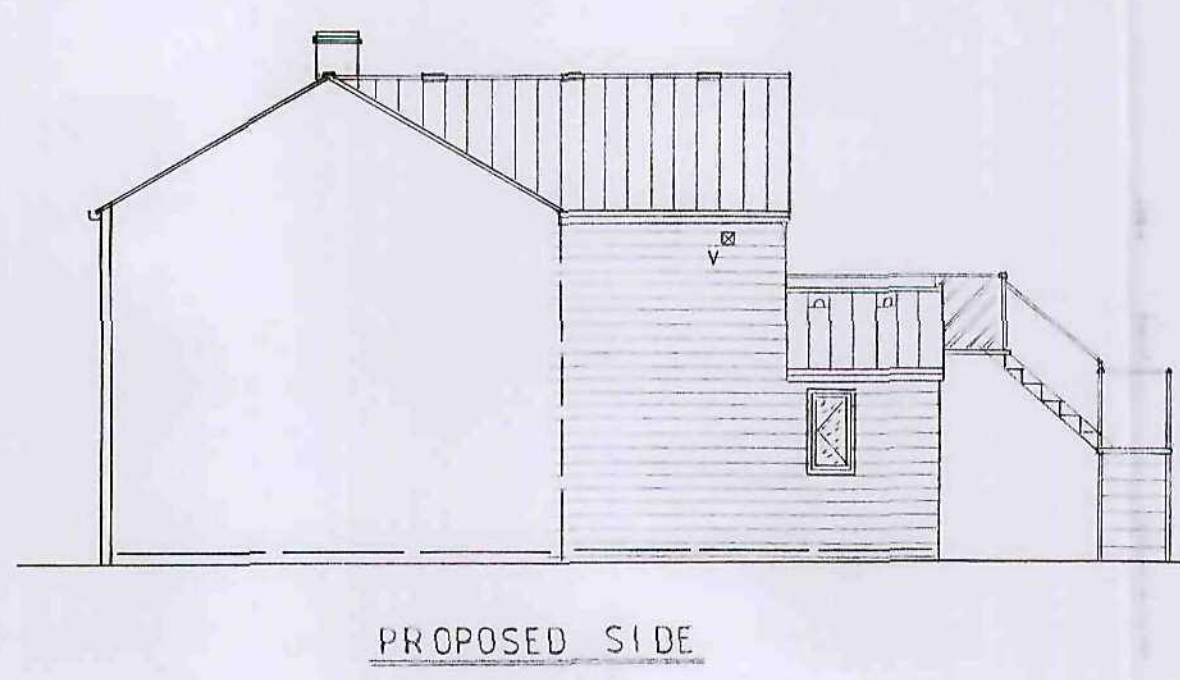
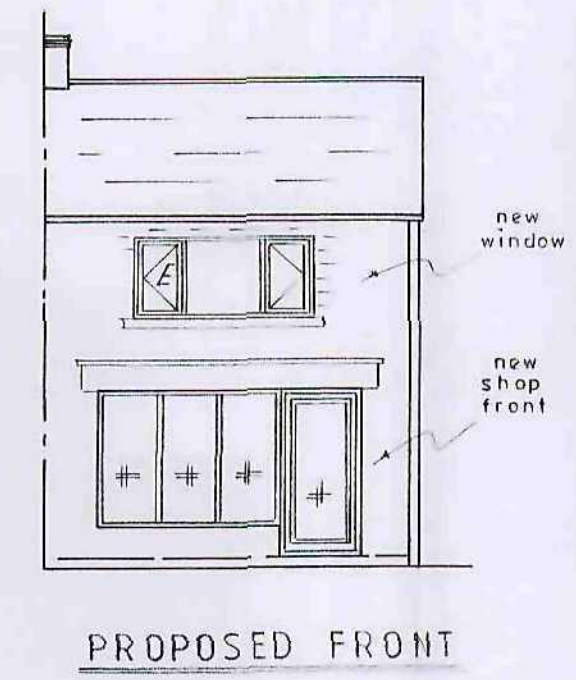
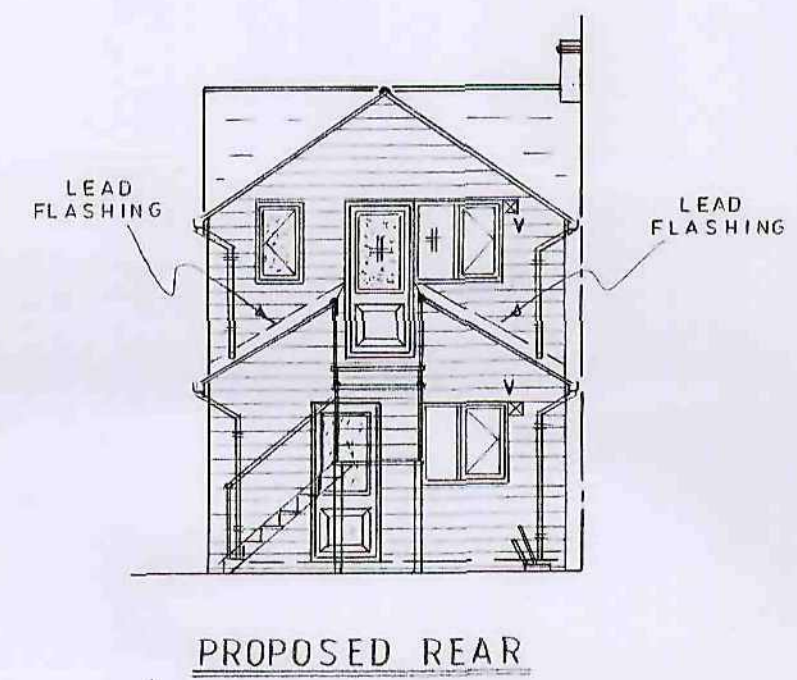
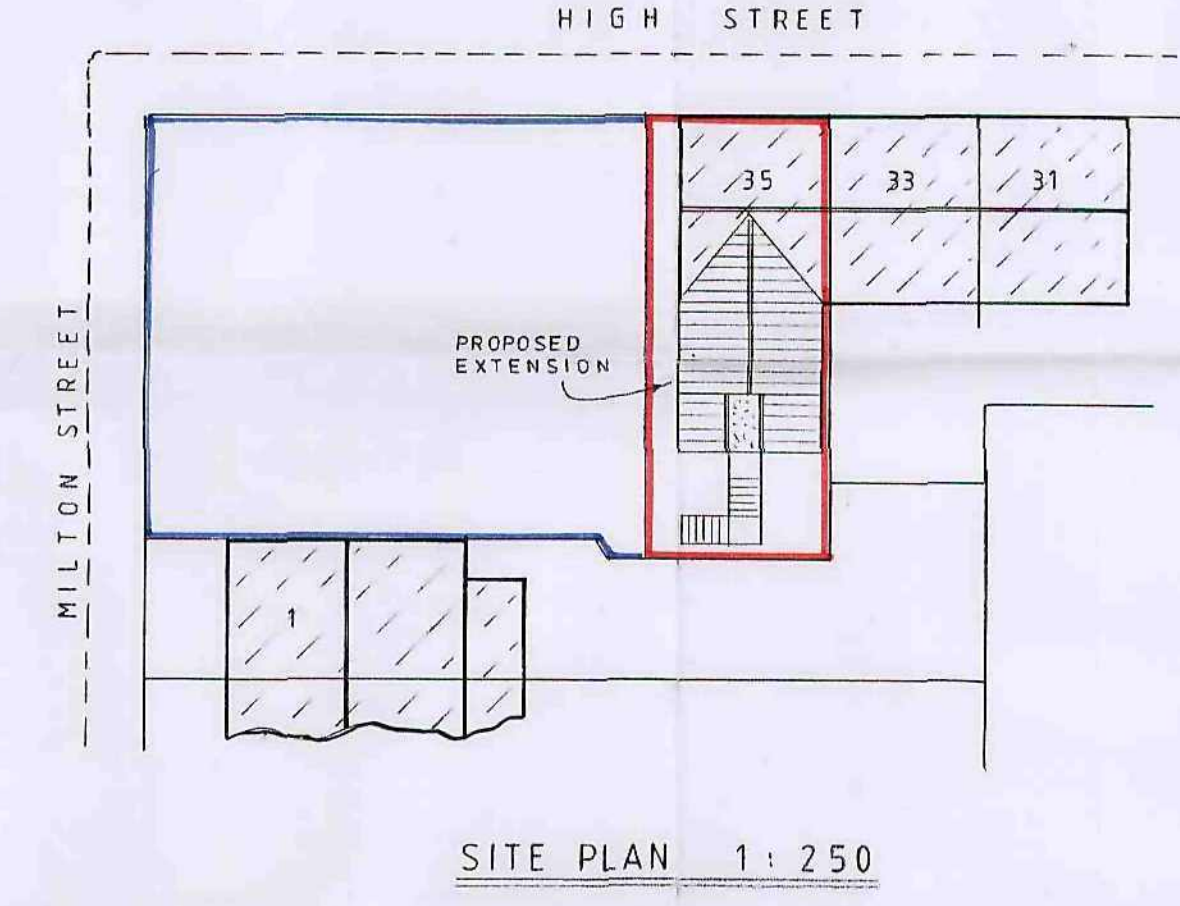
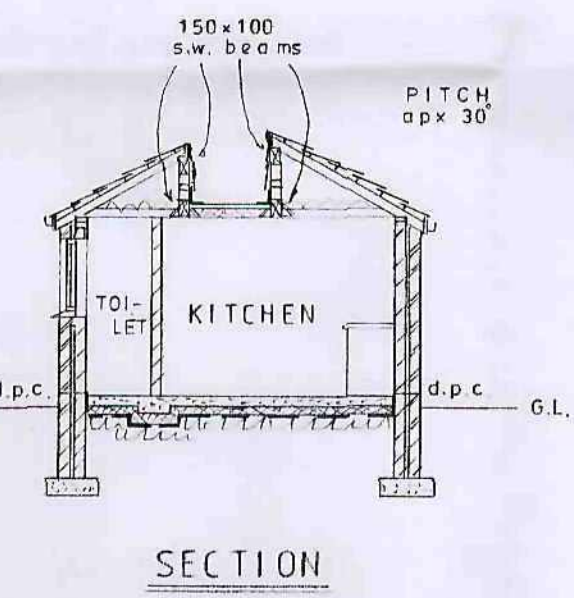
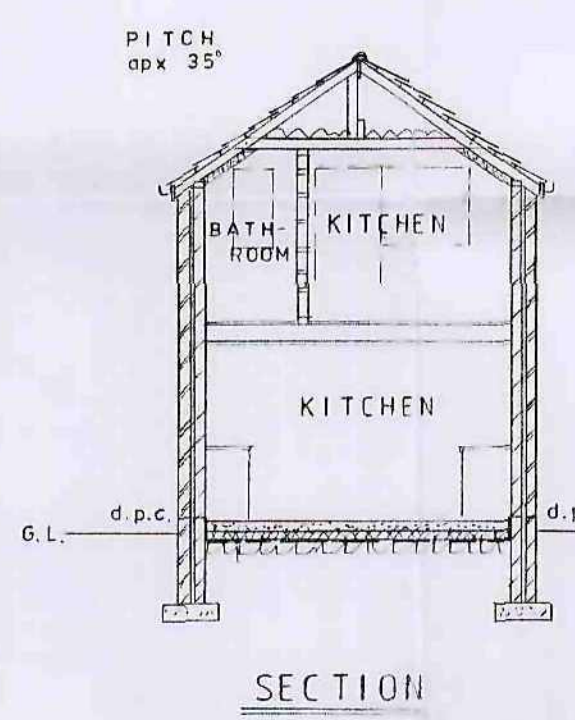
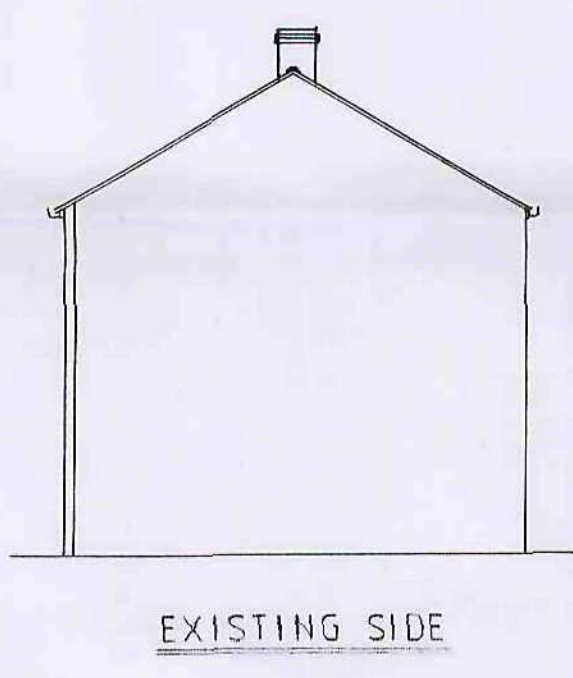
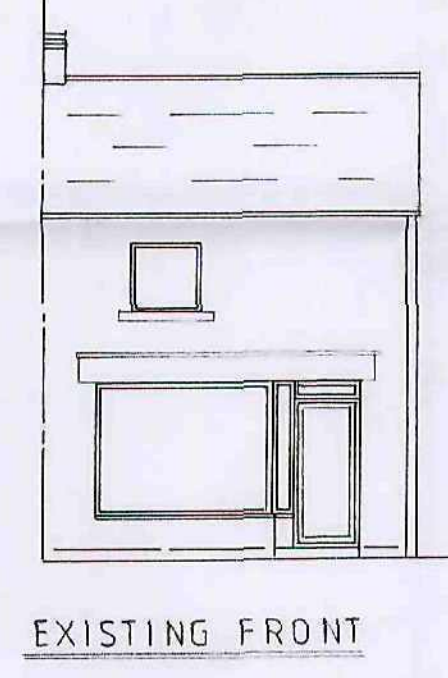
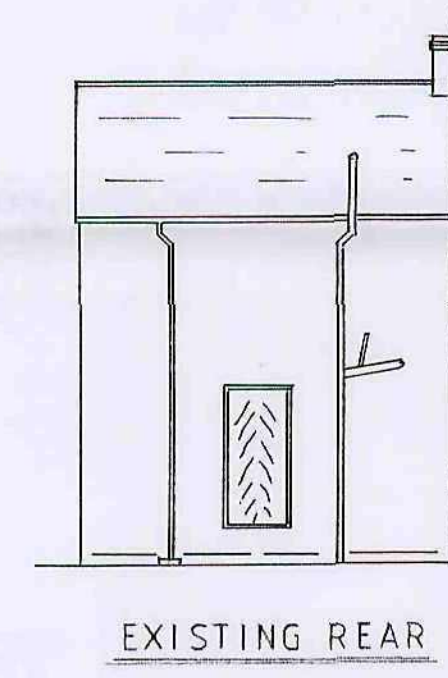
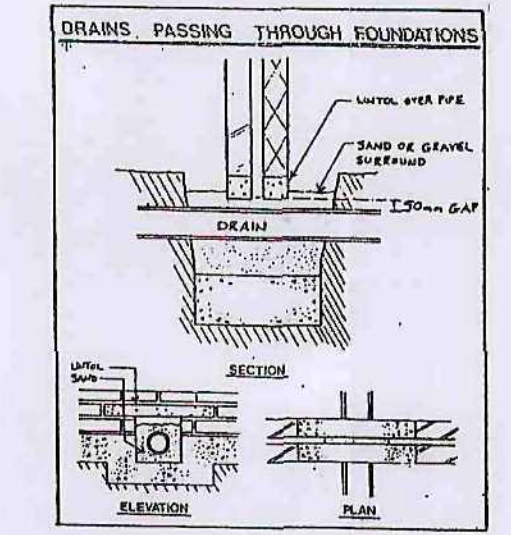
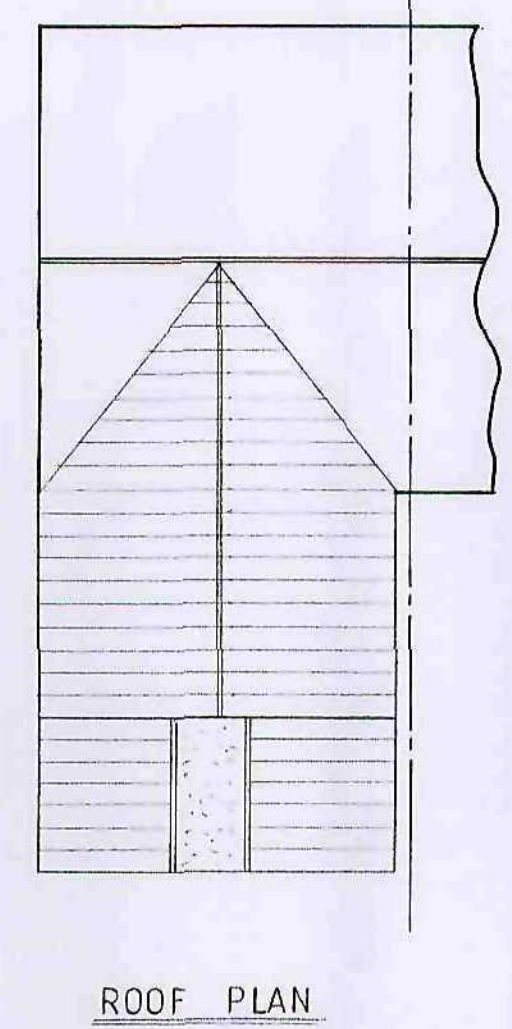
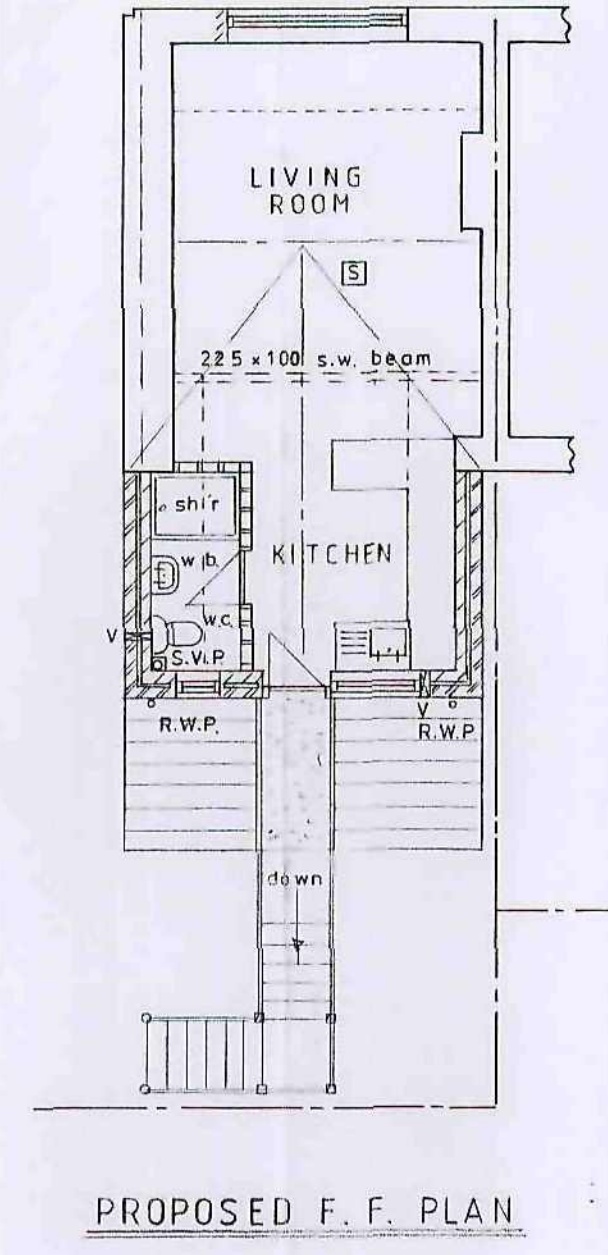
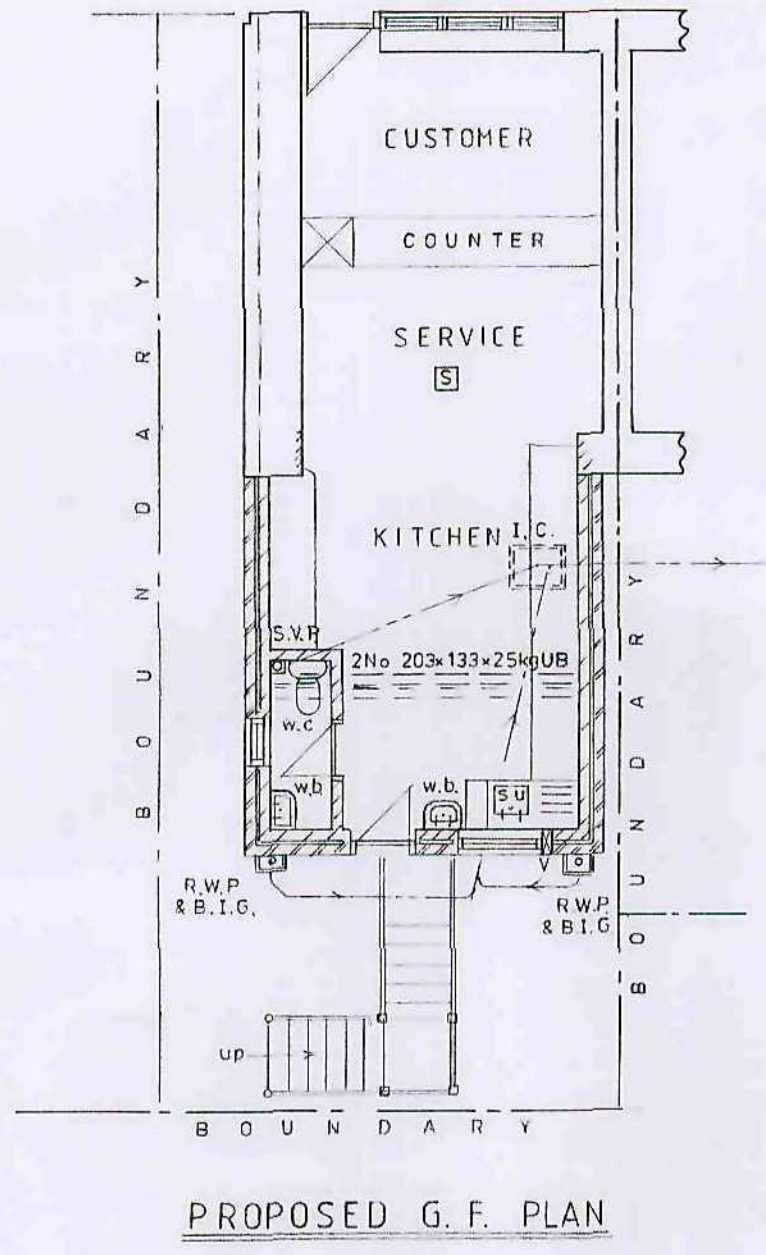
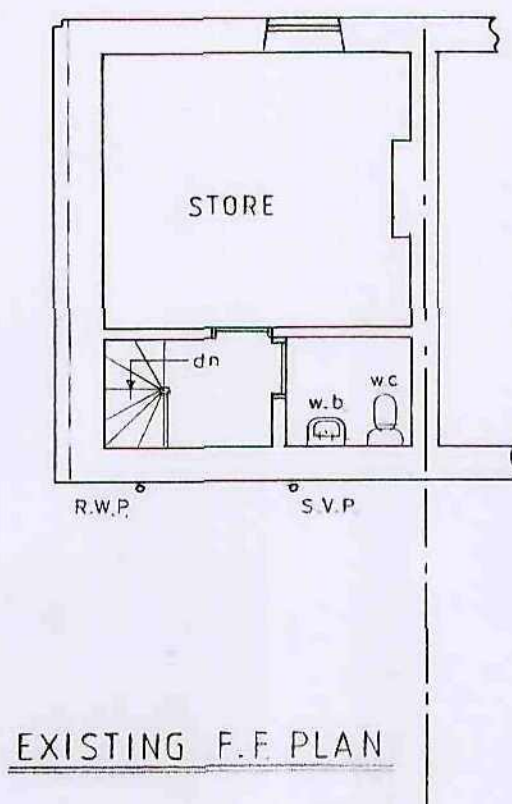


PROPOSED CHANGE OF USE FROM SHOP
 TO HOT FOOD TAKE AWAY WITH FLAT
 ABOVE at No 35 HIGH STREET, GREAT
 HOUGHTON for Mr. H. MAHMOODZADEGAN.
 Scale ~ 1:100

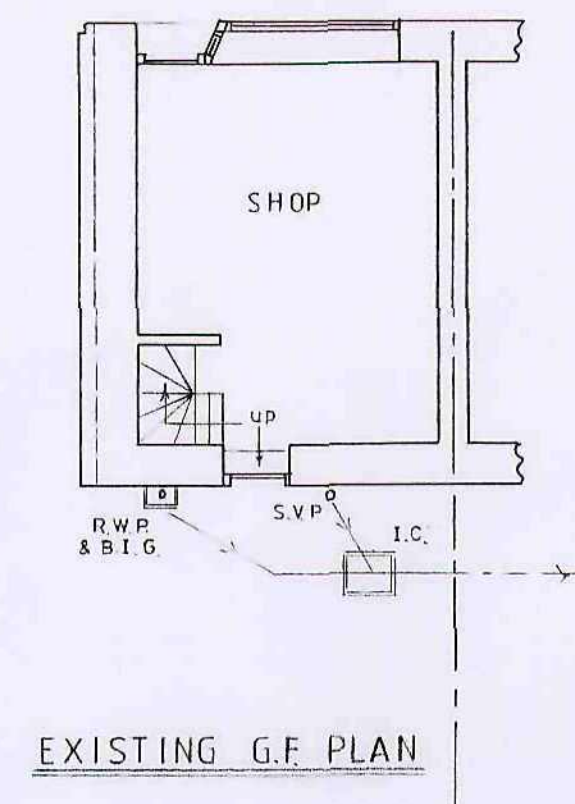

2.5 NOV 2009