


8 Welfare View, Dodworth, Barnsley, S75 3LB

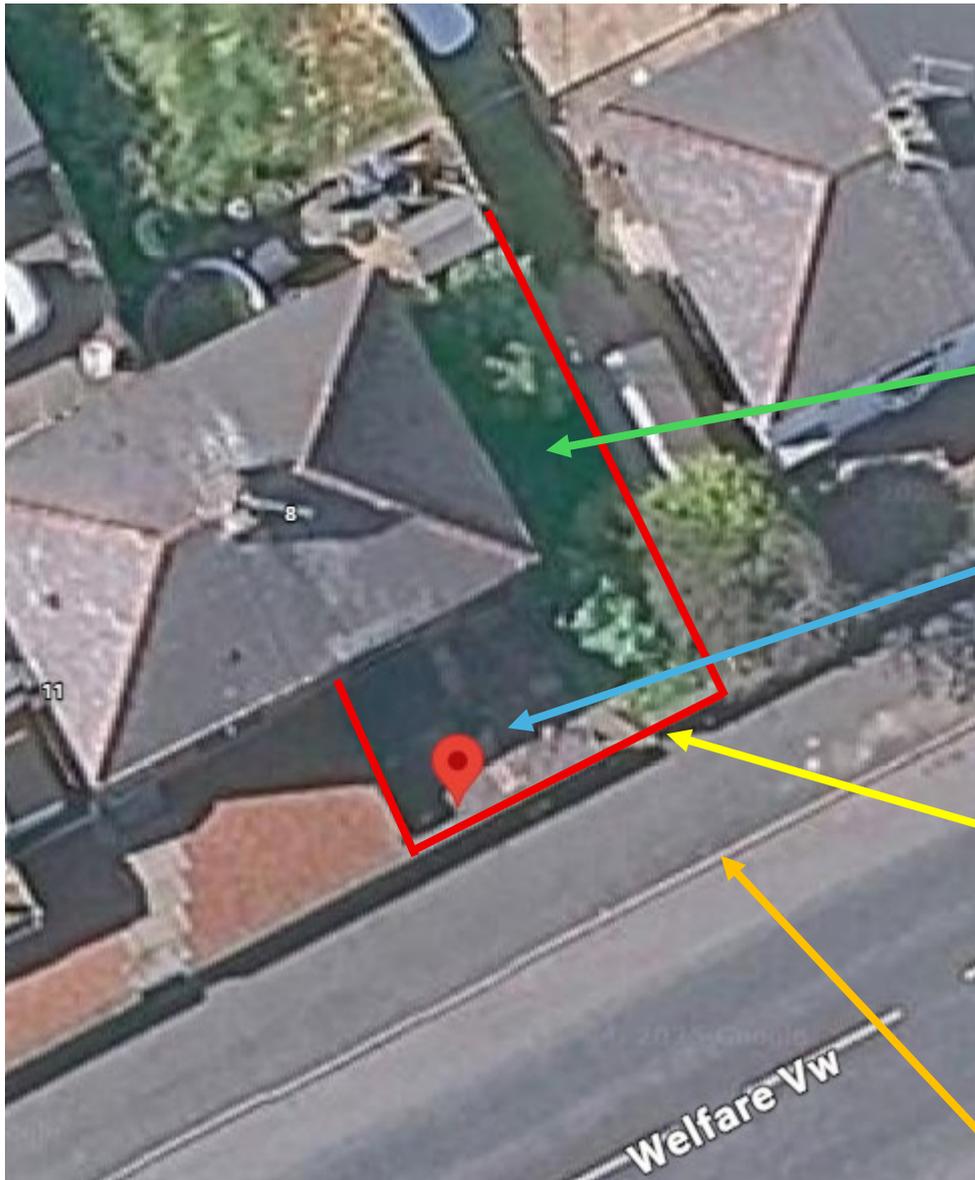

Side of property to measure 8m x 3m, area to have a permeable resin surface

5m x 6.5m driveway area, area to have a permeable resin surface

3.6m wide vehicle access entrance

New vehicle access crossing to be installed and consist of 4x centre kerbs and 2x drop kerbs, 1x left and 1x right

Key

Red – Denoted property and new driveway boundary

Green denotes side of property measurements

Blue denotes new driveway area

Yellow denotes width of vehicle access

Orange denotes new vehicle access crossing details

Additional information; remaining wall to be retained at current height (950mm) to afford view of pedestrians.