


PROPOSED PLAN VIEW ON UNIT 20

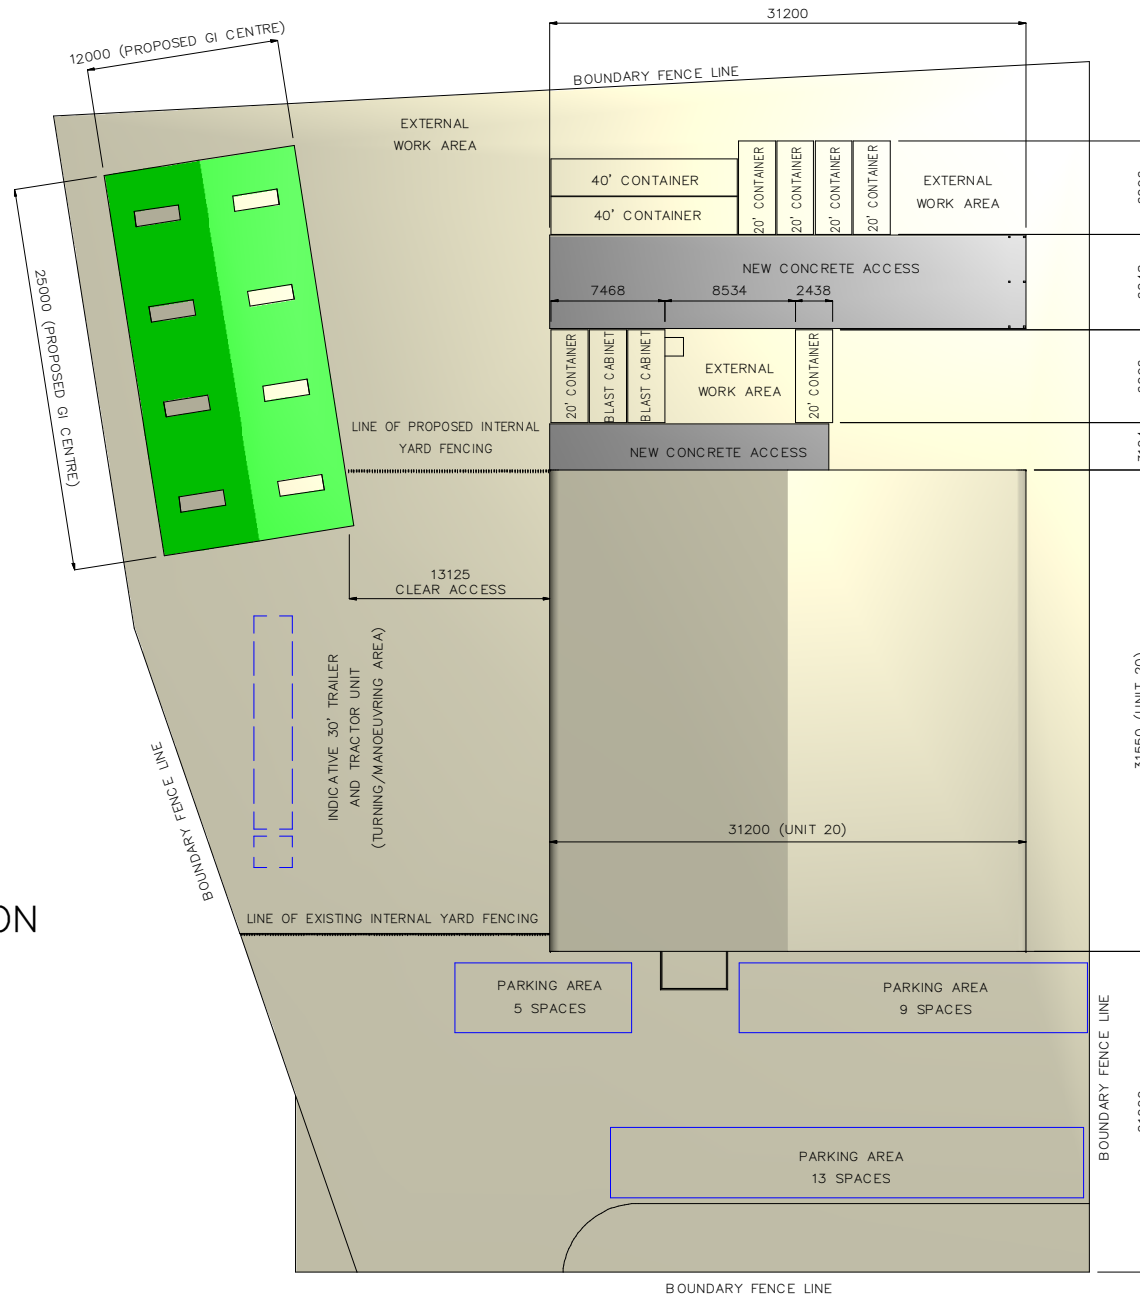

LEGEND

- EXISTING BUILDING & GROUND WORKS
- EXISTING CONCRETE ACCESS
- PROPOSED NEW GI CENTRE

Client: _____

Project: PROPOSED GROUP INNOVATION CENTRE

Job Description: _____

Drawing Title: OPTION 3 PLAN VIEW

Job Number: _____

Finish: _____



Rev	Mark	Drawn	Checked	Approved	Revision Description	Revision Date
P01	PN	JS	SG		ISSUED FOR COMMENT/APPROVAL	30.03.2026
Welding Alloys Welding Alloys Limited The Old Livery Hildersham Cambridge CB21 6DD						
Scale: _____ Drawing Number: WAUK-GIC-004						Revision: P01 Suitability: _____