

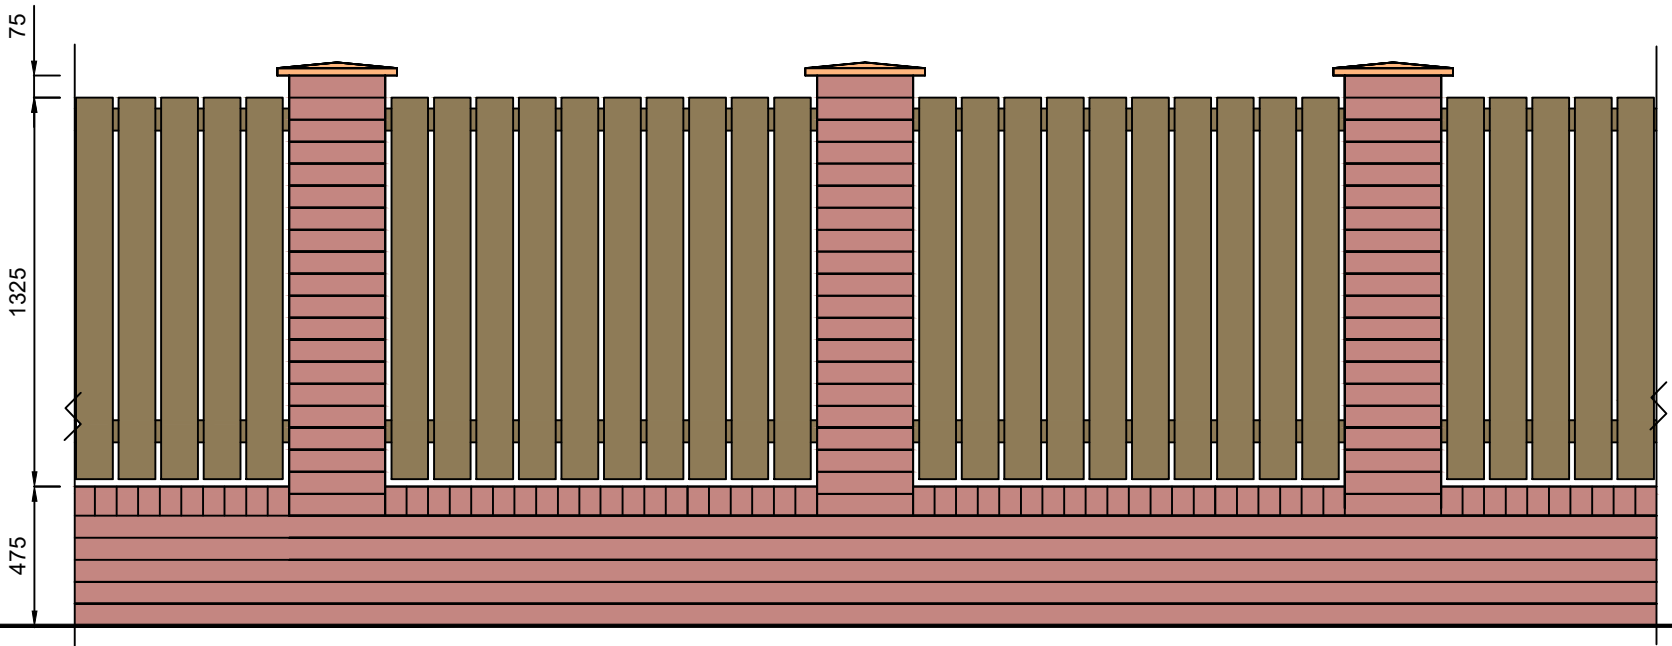


ELEVATION

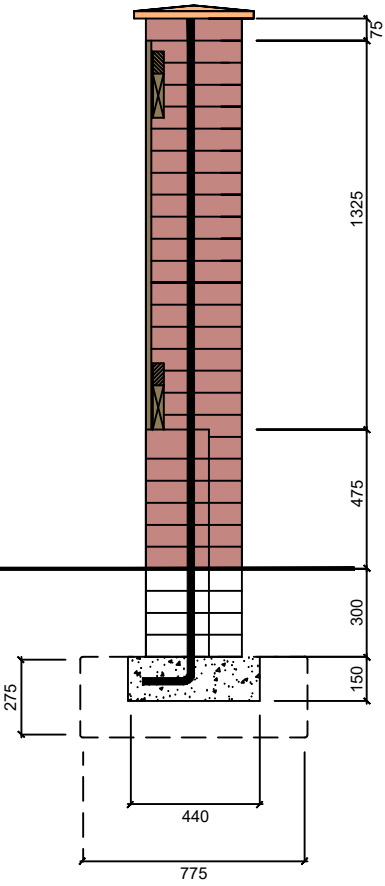

PLAN

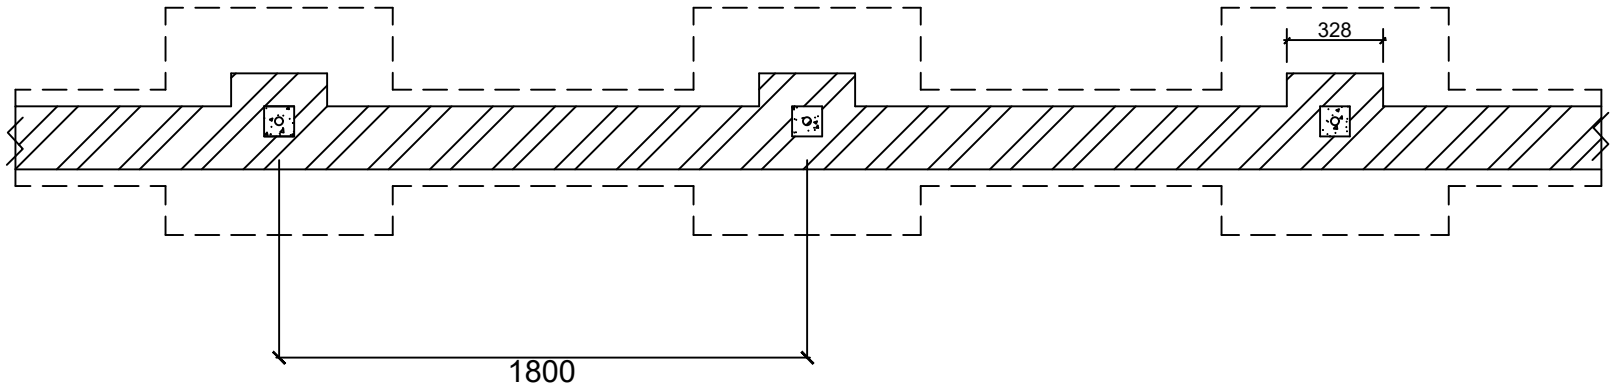

SECTION

Avant Homes
Unit 2
Manner Court
Peel Avenue
Durkar
Wakefield
WF4 3FL