

OSY - Base71

Barnsley

04.11.2025

WE BRING YOUR BRAND *to life*



OSY - Base71 Barnsley

ASG_SS_000
External 1

Location

Front entrance

Description

Small sign - Illuminated - Folded 3mm aluminium shaped panel 2,625mm x 1,587mm x 50mm deep returns LANDSCAPE (in 2 sections) coated red RAL 3028 Satin with full 2mm aluminium backtray (mill finish) and internal strengthening supports. Face applied Metamark MD5-100 print with MG-702 matt laminate to create border / black face detail.

• ONSIDE subtext - Stencil cut detail 111mm high backed in 3mm opal 050 acrylic and inlaid with 5mm opal 050 acrylic with face applied translucent print to match PMS 354 (green) to 'Onside' illuminated by 50+ Crown Opto LED modules 6500k.

Panel mounted:

• BASE71 logo - Built-up rimless descaled text wet sprayed to RAL 9016 (white) & RAL 3028 (red) Satin, 5mm opal 050 acrylic faces with EDGE rebate and 10mm black foamex with face applied white vinyl backtrays (with fixing & cable holes) to suit with pan head self tapping perimeter fixings, 591mm high with 60mm deep returns. Face applied translucent Mactac 9700 red vinyl (to match RAL 3028) to 'BA' & 'E'. FACE illuminated by 50+ RED ('BA' & 'E') / 6500k ('S' & '71') Crown Opto LED modules.

APPROX 100KG

Width	Height	Depth	Quantity
2625	1587	110	1

Internal Reference

Notes -

SUPPLY INFO

Proposed Design

- RAL 3028 Satin
- PMS 354 C
- RAL 9016 Satin
- Mactac 9700 translucent red vinyl



Media:- Metamark MD5-100
Laminate:- MG-702 Matt

Scale 1:20

OSY - Base71 Barnsley

ASG_SS_000
External 2

Location

Front entrance

Description

Large sign - Illuminated - Folded 3mm aluminium shaped panel 3,365mm x 1,987mm x 50mm deep returns LANDSCAPE (in 2 sections) coated Grey RAL 7021 with full 2mm aluminium backtray (mill finish) and internal strengthening supports. Face applied Metamark MD5-100 print with MG-702 matt laminate to create border / black face detail.

- ONSIDE subtext - Stencil cut detail 143mm high backed in 3mm opal 050 acrylic and inlaid with 5mm opal 050 acrylic with face applied translucent print to match PMS 354C to 'Onside' and illuminated by 50+ Crown Opto LED modules 6500k.

Panel mounted:

- BASE71 logo - Built-up rimless descaled text wet sprayed to match RAL 9016 (white) / RAL 3028 (red), 5mm opal 050 acrylic faces with EDGE rebate and 10mm black foamex with face applied white vinyl backtrays (with fixing & cable holes) to suit with pan head self tapping perimeter fixings, 755mm high with 60mm deep returns. Face applied translucent Mactac 9700 red vinyl (to match RAL 3028) to 'BA' & 'E'. FACE illuminated by 50+ RED ('BA' & 'E') / 6500k ('S' & '71') Crown Opto LED modules.

APPROX 155KG

Width	Height	Depth	Quantity
3365	2035	110	1



Internal Reference

Notes -

SUPPLY INFO

Proposed Design

- RAL 7021 Satin
- PMS 354 C
- RAL 9016 Satin
- Mactac 9700 translucent red vinyl

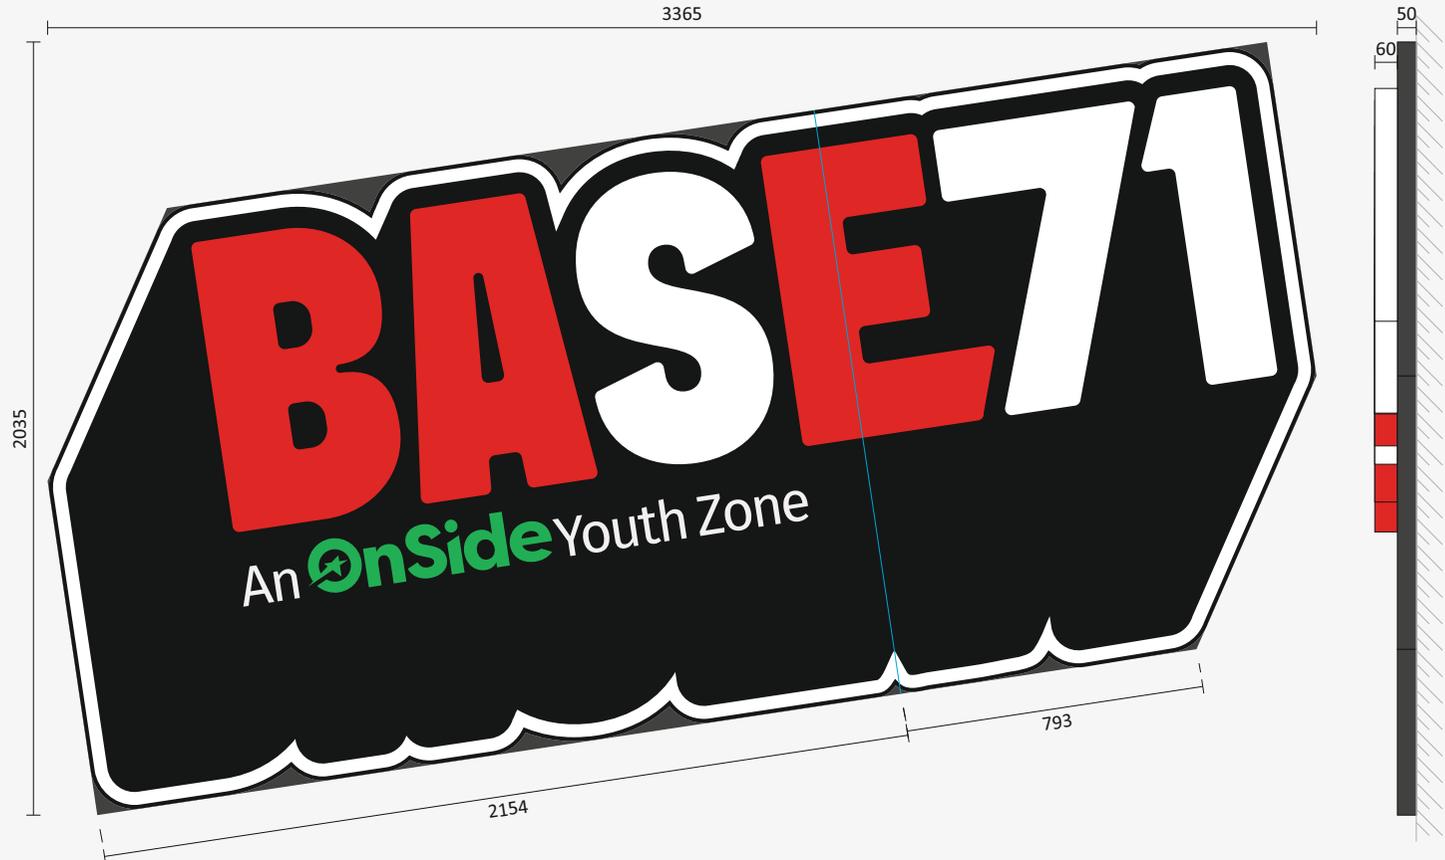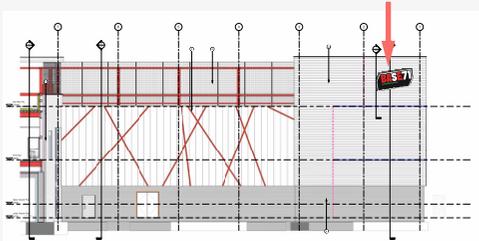

Media:- Metamark MD5-100
Laminate:- MG-702 Matt

Scale 1:20

OSY - Base71 Barnsley

ASG_SS_000
External 3

Location

Front entrance

Description

Large sign - Non-Illuminated - Folded/fabricated 3mm aluminium shaped panel 3,365mm x 1,987mm x 50mm deep returns LANDSCAPE (in 2 sections) coated RAL 7021 grey with full 2mm aluminium backtray (mill finish) and internal strengthening supports. Face applied Metamark MD5-100 print with MG-702 matt laminate to create border / black face detail.

• ONSIDE subtext - Flat cut 5mm white 069 lettering approx 143mm high, 5mm clear acrylic 'Onside' to be wet sprayed to PMS 354 green. All bonded to face of tray.

Panel mounted:

• BASE71 logo - Built-up flat faced 0.9mm descaled s/s text wet sprayed to RAL 9016 (white) RAL 3028 (red) with 10mm black foamex backtrays (with fixing holes) to suit with pan head self tapping perimeter fixings, 755mm high with 60mm deep returns.

APPROX 160KG

Width	Height	Depth	Quantity
3365	2035	110	1



Internal Reference

Notes -

SUPPLY INFO

Proposed Design

- RAL 7021 Satin
- PMS 354 C
- RAL 9016 Satin
- Mactac 9700 translucent red vinyl

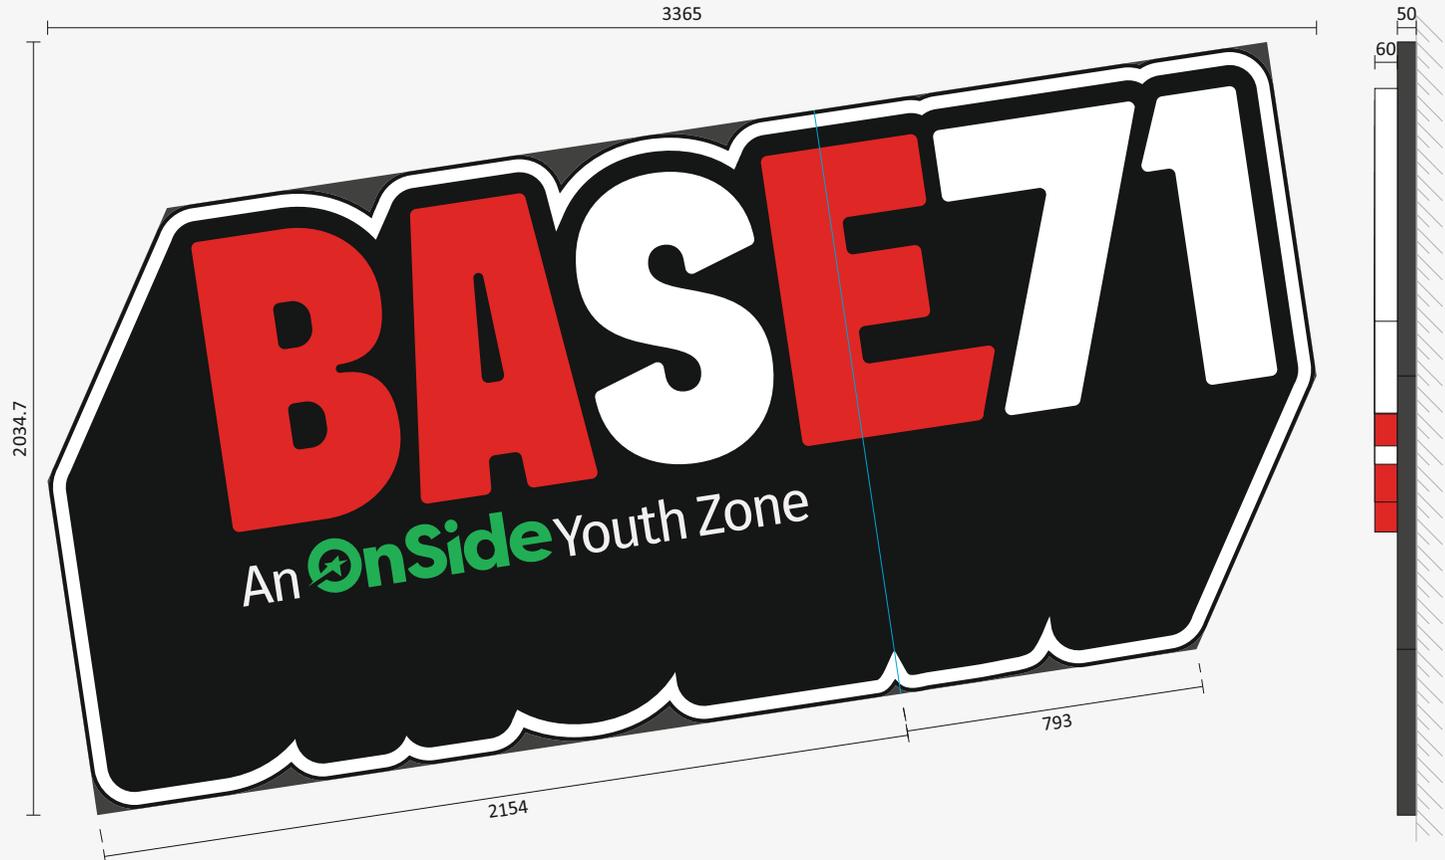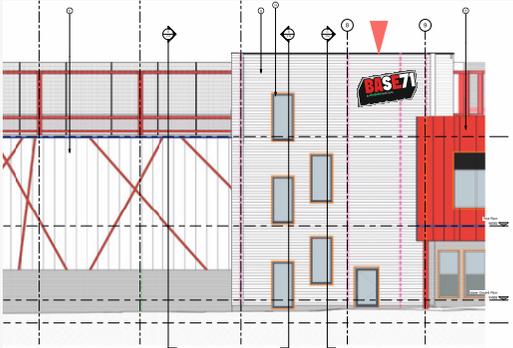

Media:- Metamark MD5-100
Laminate:- MG-702 Matt

Scale 1:20

OSY - Base71 Barnsley

ASG_SS_000
External 1, 2 & 3

Location
Front entrance

Description

CROSS SECTIONS

Width	Height	Depth	Quantity
0	0	110	1


Internal Reference

Notes -


SUPPLY INFO

Proposed Design

ILLUMINATED CROSS SECTION

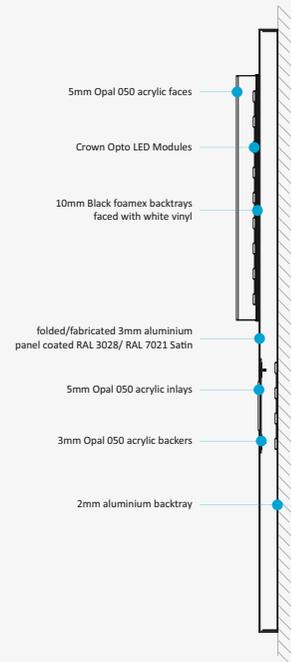

NON - ILLUMINATED CROSS SECTION

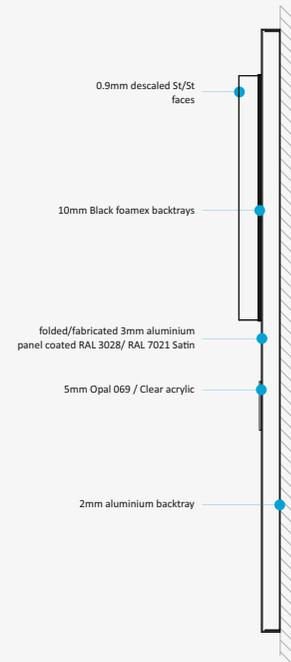

Scale 1:20

GET IN TOUCH

-  +44 (0)845 0525 241
-  info@aurabrands.com
-  [Aura Brand Solutions](#)
-  [@BrandedByAura](#)
-  [Aura Brand Solutions](#)
-  aurabrands.com

