





PROPOSED REAR ELEVATION ON 'A'

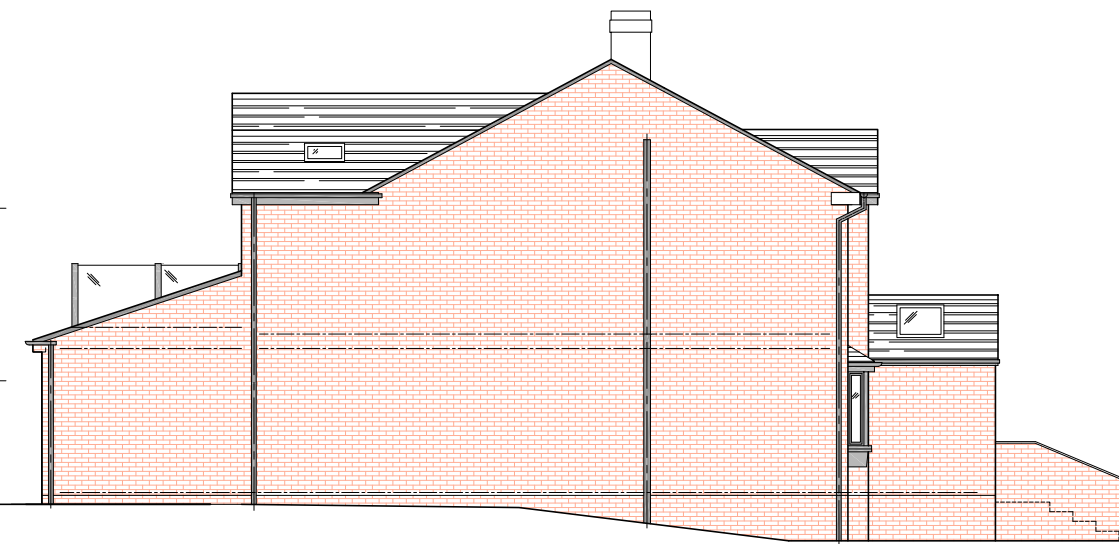


PROPOSED SIDE ELEVATION ON 'B'




PROPOSED SIDE ELEVATION ON 'C'

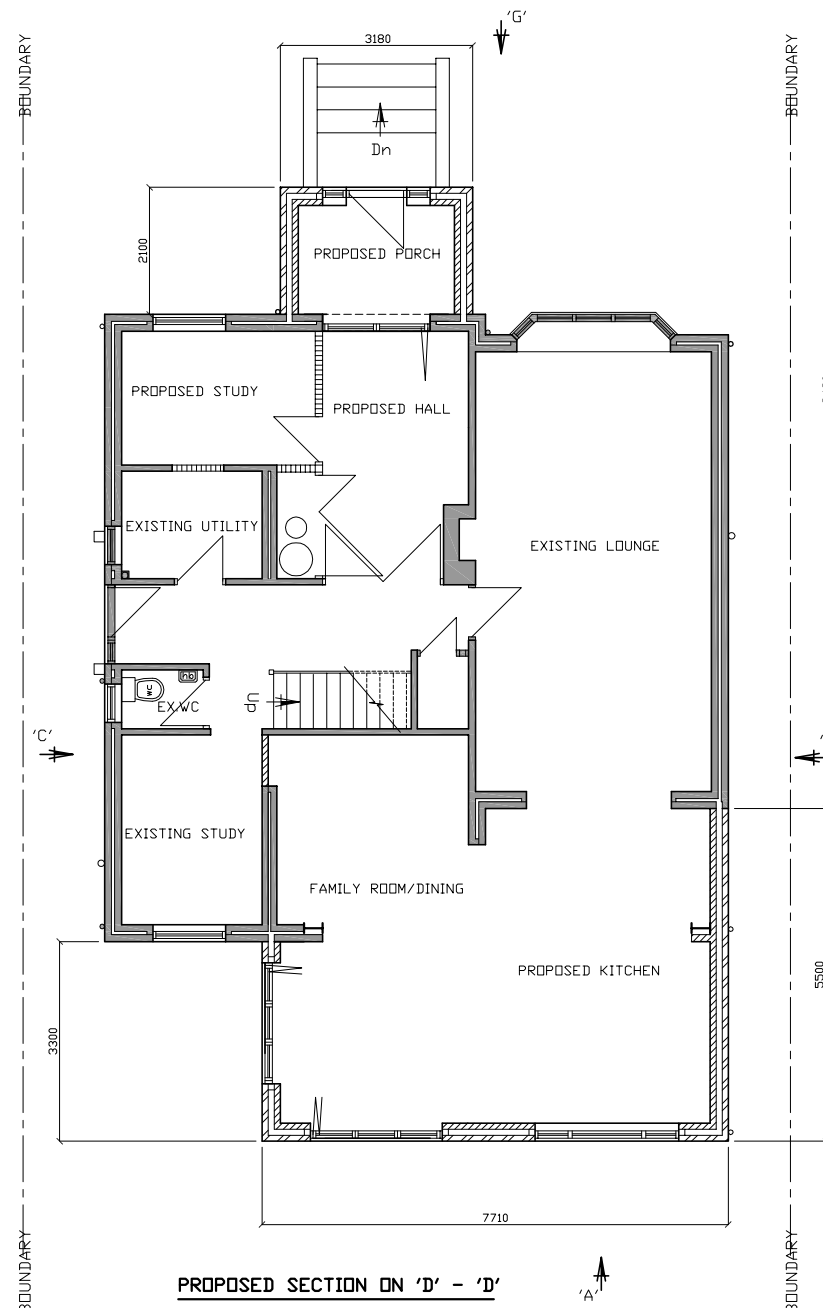

PROPOSED SECTION ON 'D' - 'D'

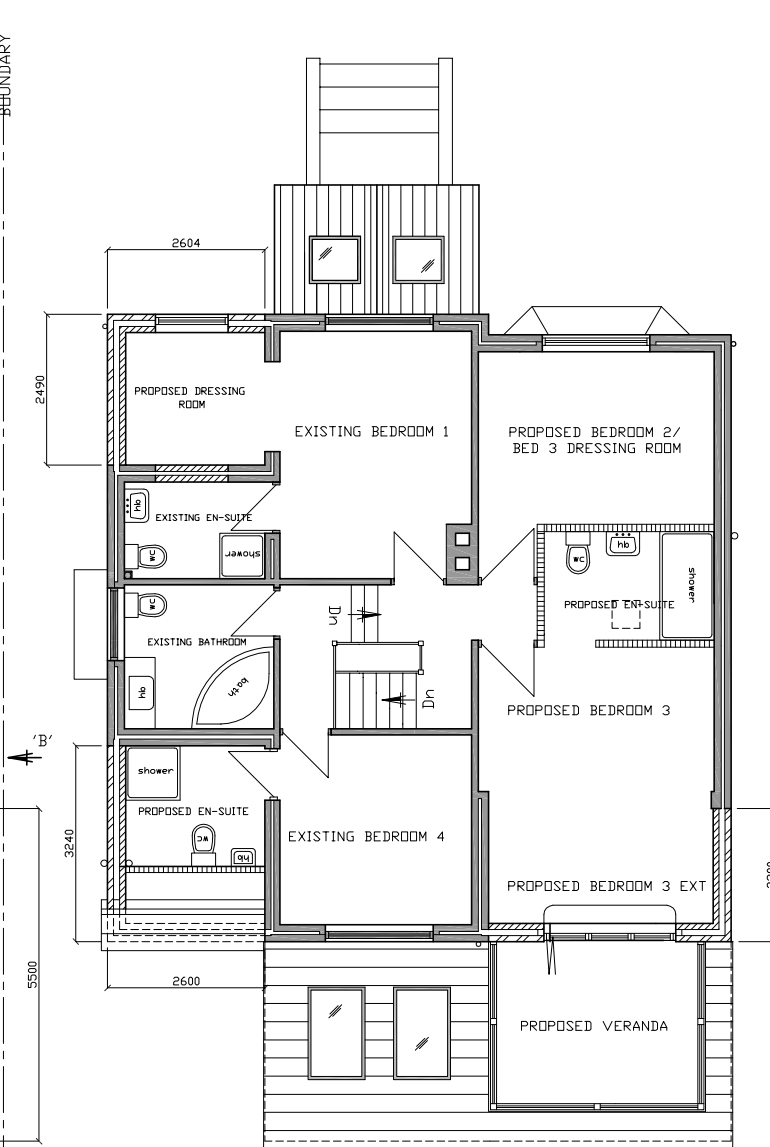

PROPOSED SECTION ON 'E' - 'E'

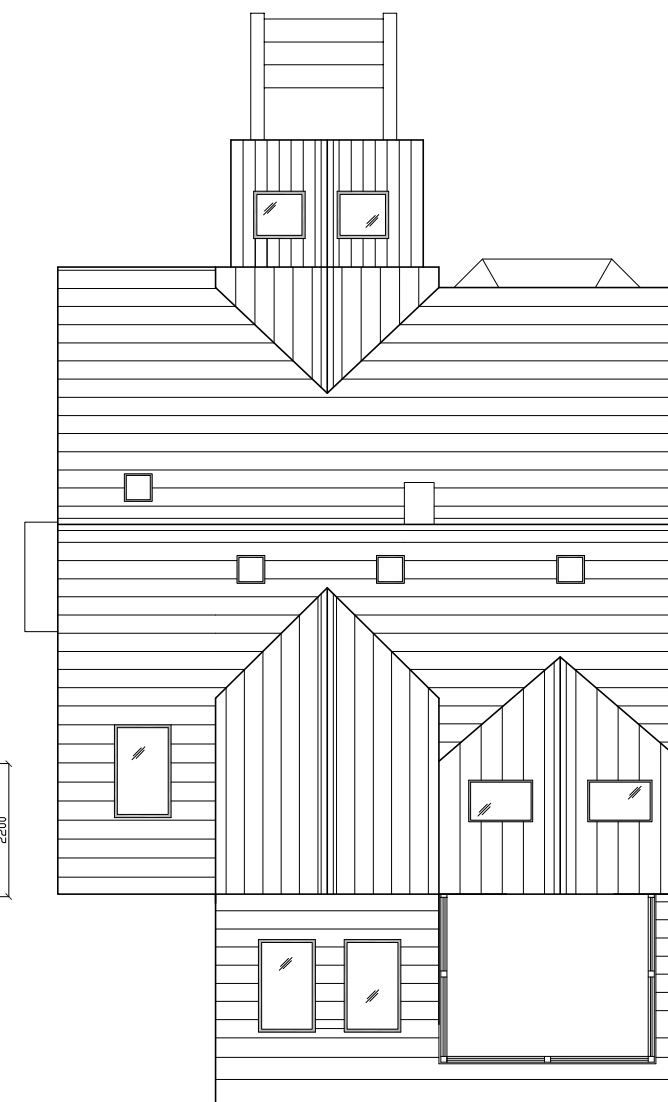

PROPOSED VIEW ON 'F'



PROPOSED FRONT ELEVATION ON 'G'

PP1

PROPOSED ELEVATIONS AND SECTIONS
HAILWOOD HOUSE, PARK AVENUE
WORTLEY,
SHEFFIELD S35 7DR

SCALE 1 : 125

PRINTS TO SCALE ON A3