




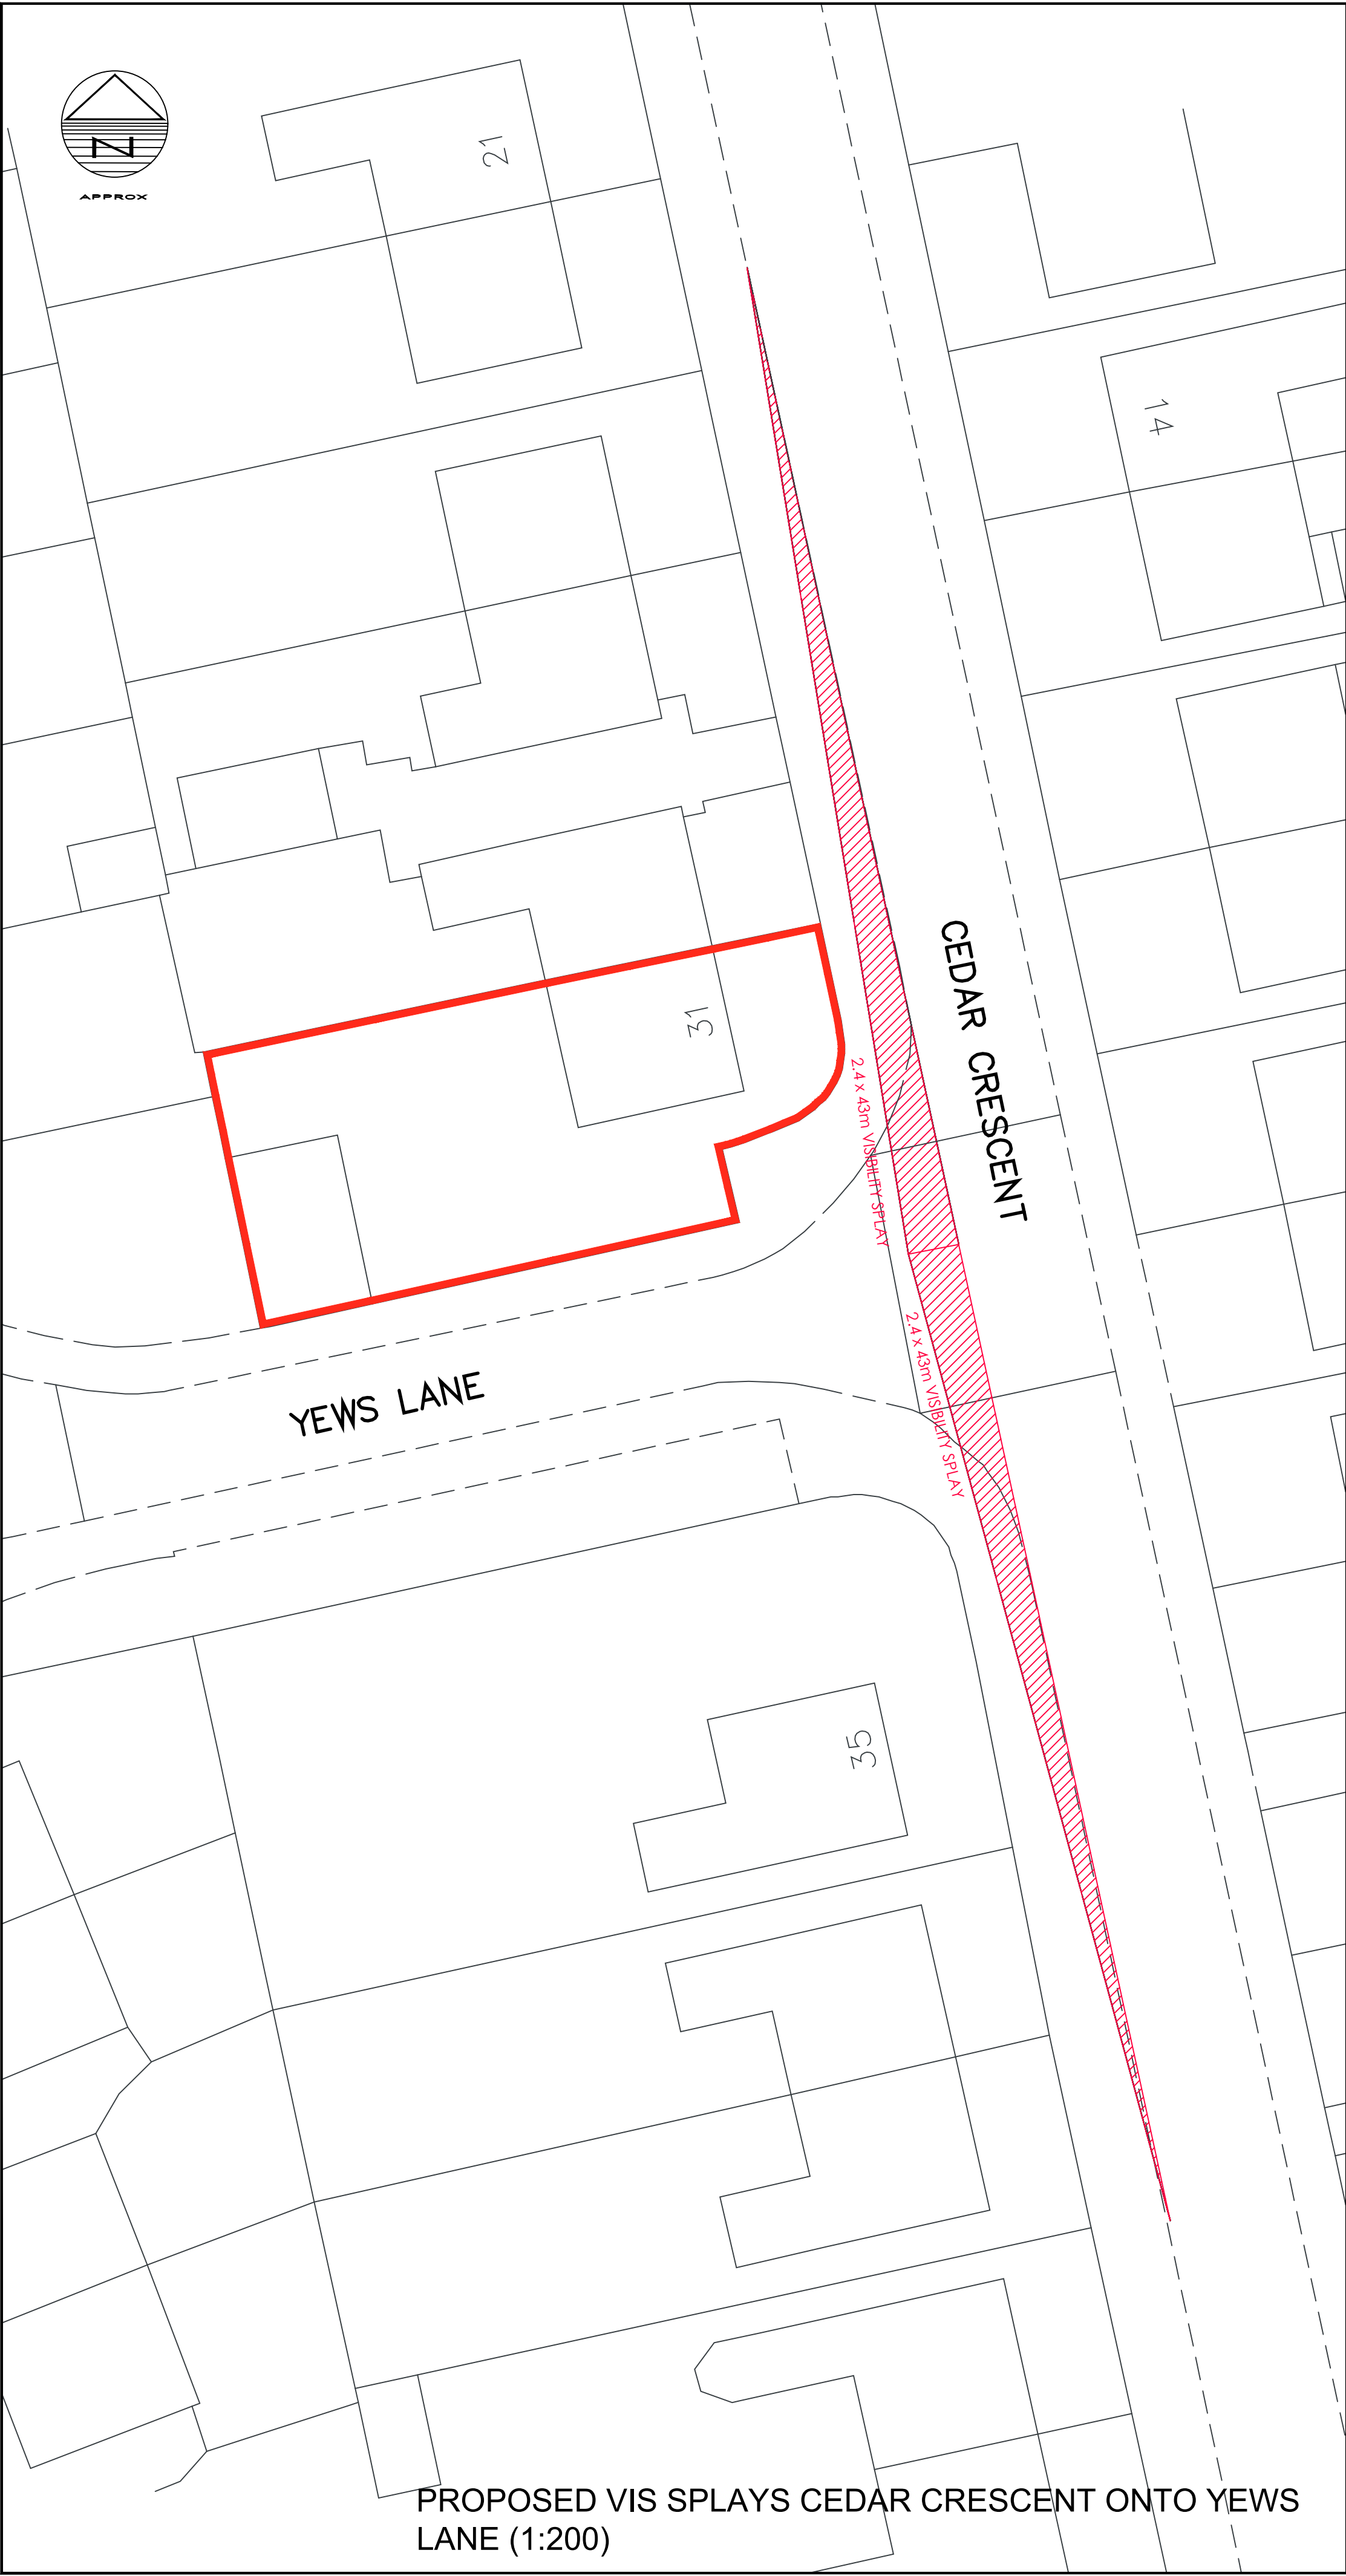

PROPOSED VIS SPLAYS CEDAR CRESCENT ONTO YEWS LANE (1:200)

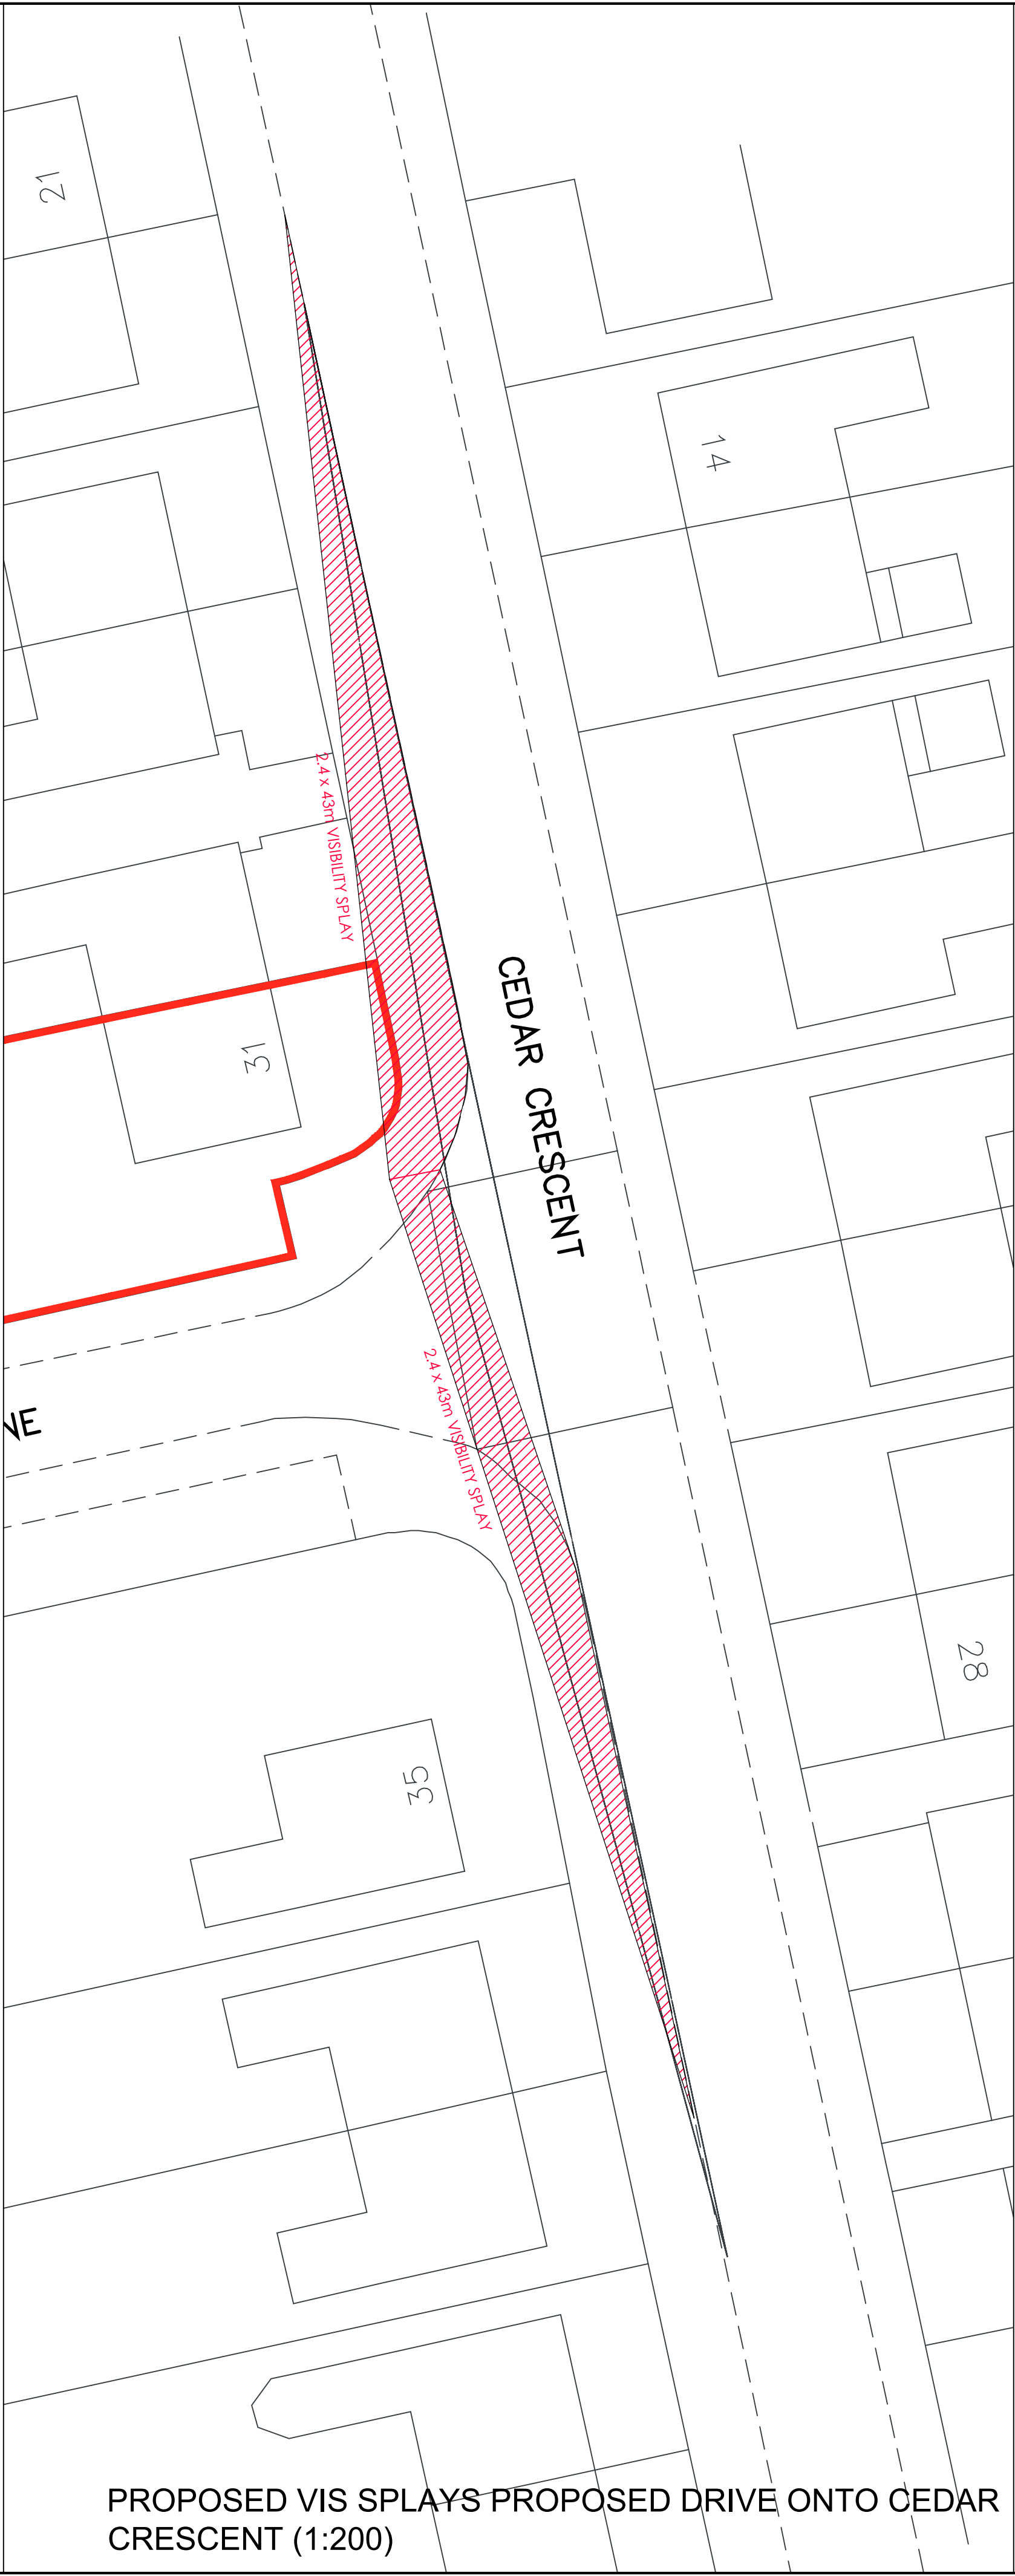


PROPOSED VIS SPLAYS PROPOSED DRIVE ONTO CEDAR CRESCENT (1:200)

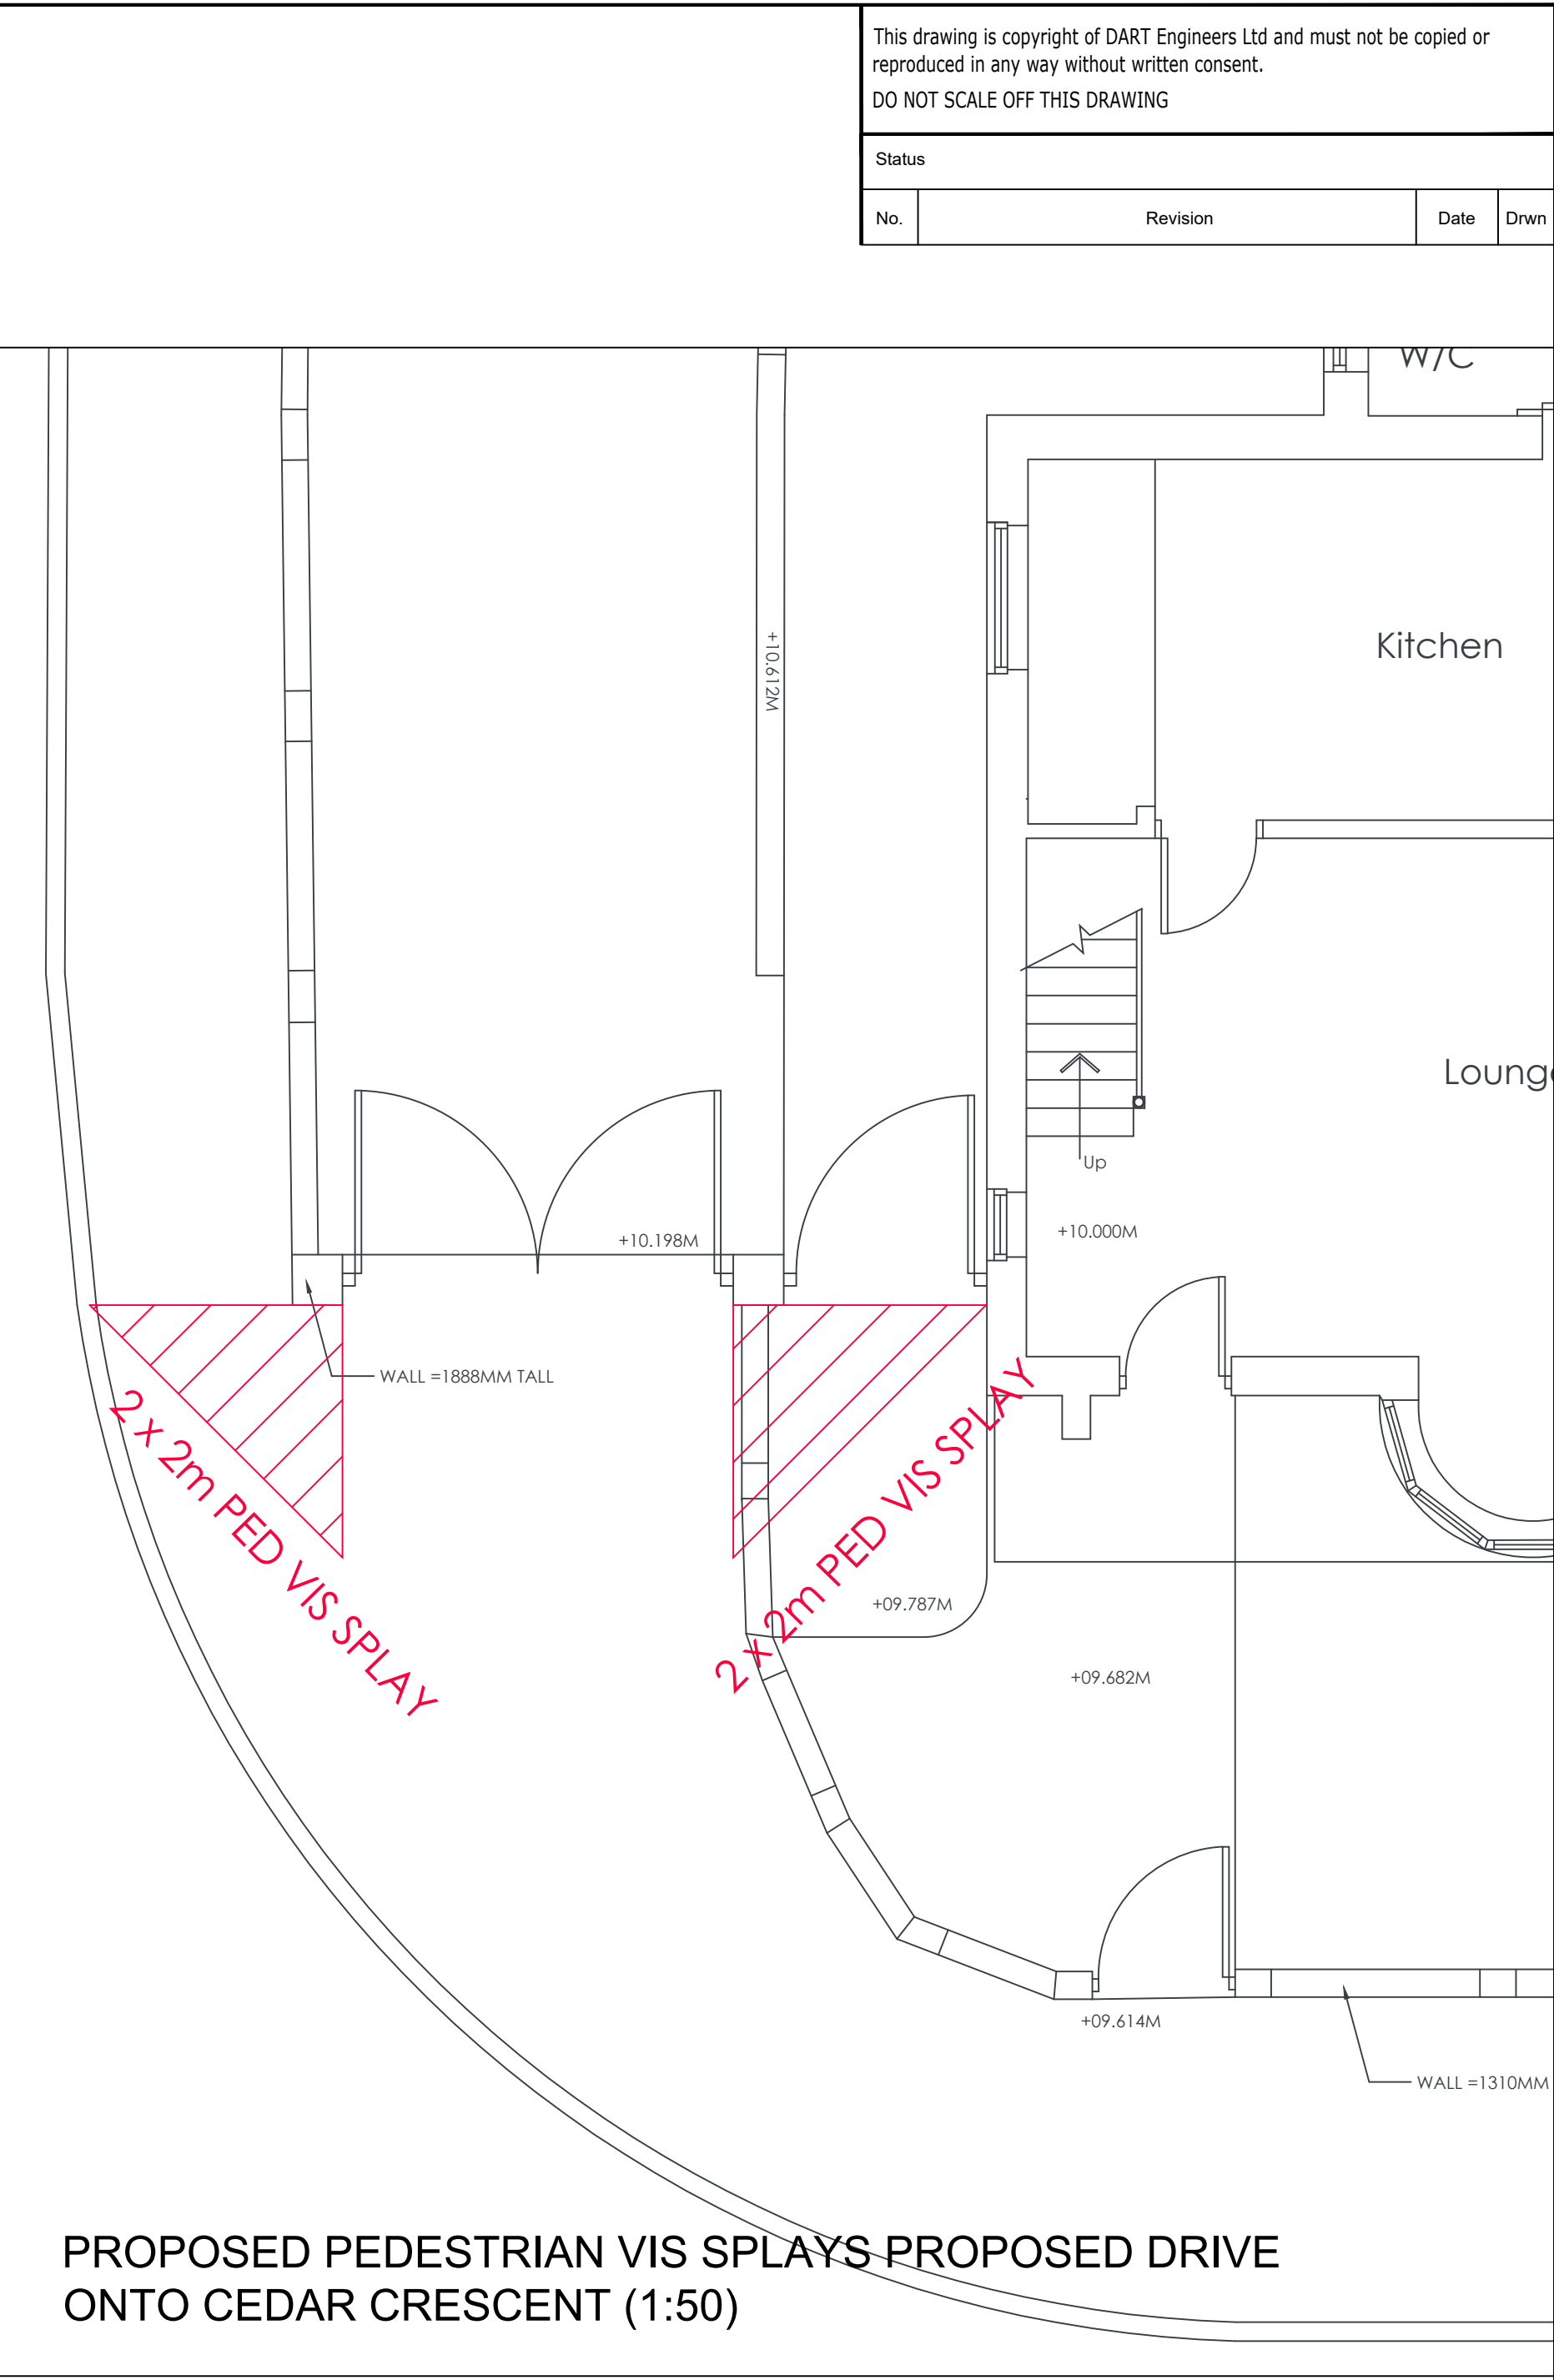

PROPOSED PEDESTRIAN VIS SPLAYS PROPOSED DRIVE ONTO CEDAR CRESCENT (1:50)

This drawing is copyright of DART Engineers Ltd and must not be copied or reproduced in any way without written consent.
DO NOT SCALE OFF THIS DRAWING

Status			
No.	Revision	Date	Drwn

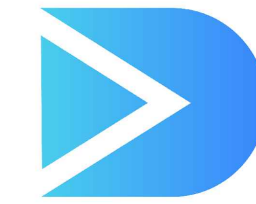

DART
ENGINEERS LTD
CIVIL AND STRUCTURAL
ENGINEERING

CONTACT

e: andy@dart-engineers.com
e: robb@dart-engineers.com
m: 07725281902
w: www.dart-engineers.com

CLIENT

WHITE ARGUS

PROJECT

CEDAR CRESCENT,
KENDRAY, BARNSELEY

DRAWING TITLE

HIGHWAYS VISIBILITY

Drawn	AD	Chkd	RT	Date	Dec 2024	Scale	AS SHOWN
Sheet Size	A1	Drawing No.		24636-DR-C-0101		Revision	P3