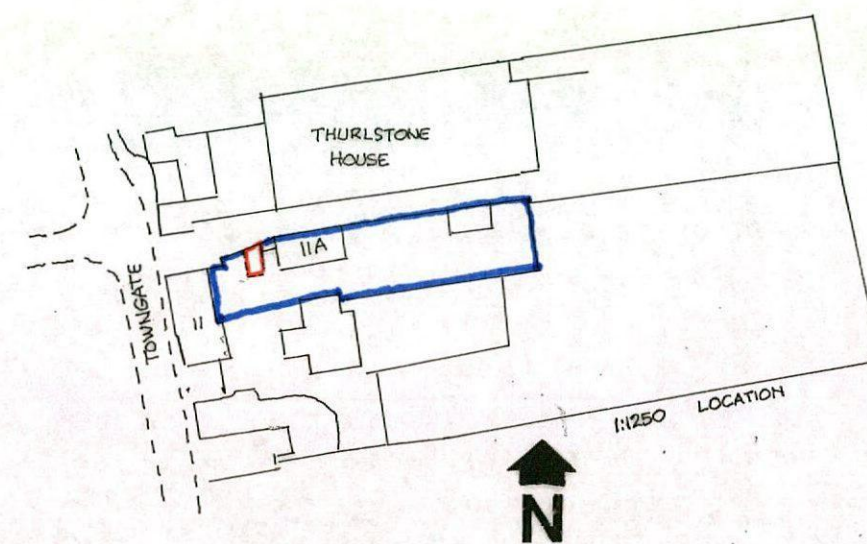
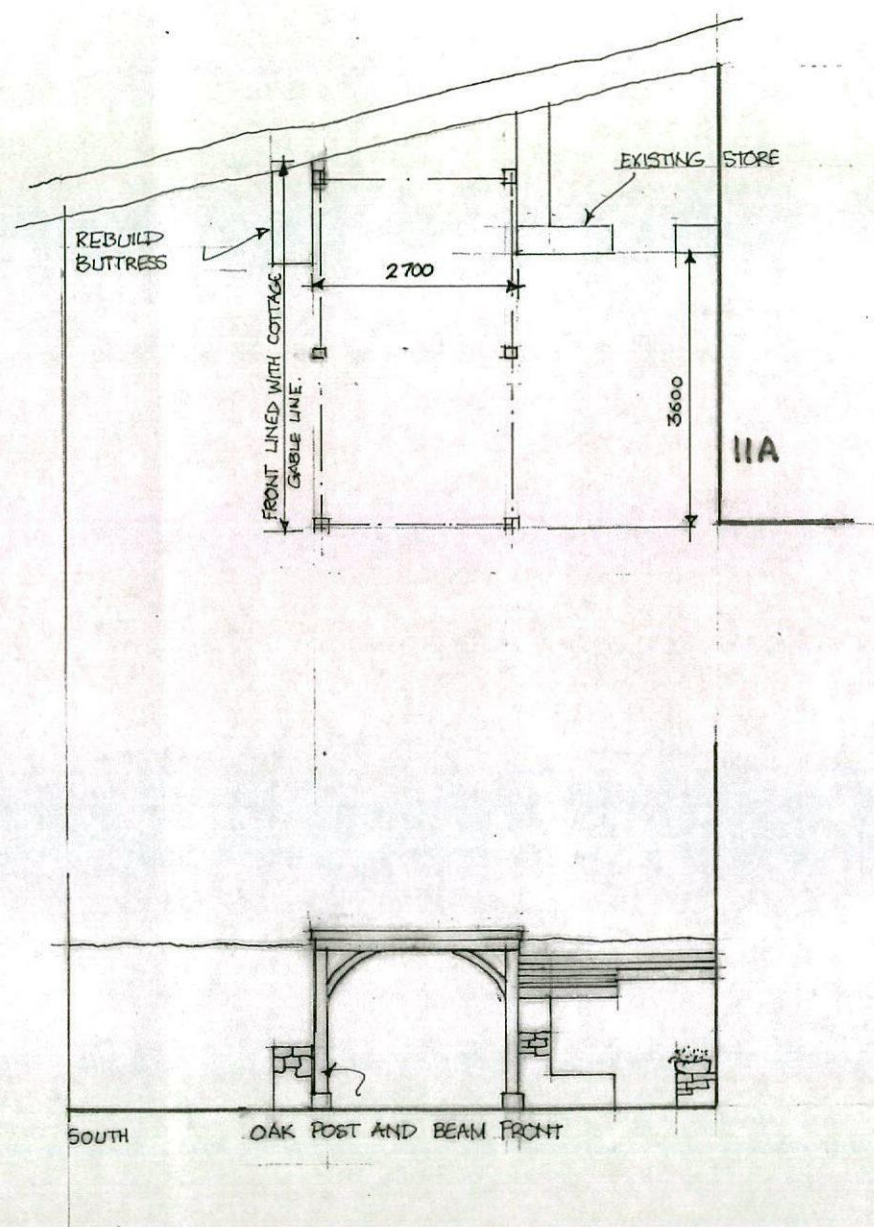


CAR PORT ADJACENT IIA TOWNGATE THURLSTONE 536 9RH PLAN+ELEVATIONS 1:100 11/2016 DRG A1

MICHAEL A CLIVICK
 Dip. Arch. Dip. T. P. A.R.I.B.A.
 Architect & Town Planner
 14 Huddersfield Road, Ilkley, Leeds LS14 5JF
 Tel: 01225 766308