

TILES

Marley Eternit


Marley Modern Flat Profile Concrete Interlocking Roof Tiles Smooth Grey

Item No.MARLCMOD

Be the first to review this product



I am searching for...

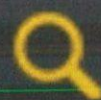

Browse



Click and collect from our 600 branches



FREE delivery on orders over £50 Inc. VAT
FREE returns

[Home](#) » [Decorating & Home](#) » Forterra Hampton Rural Blend Brick 65mm (Pallet of 495 Bricks)

Forterra Hampton Rural Blend Brick 65mm (Pallet of 495 Bricks)






Menu





** Images for illustration only **


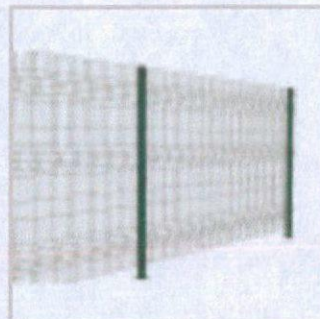


C.



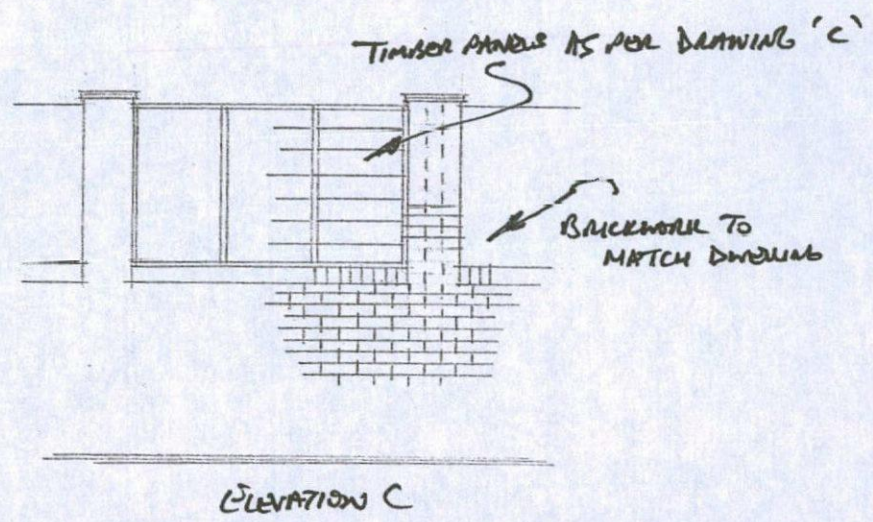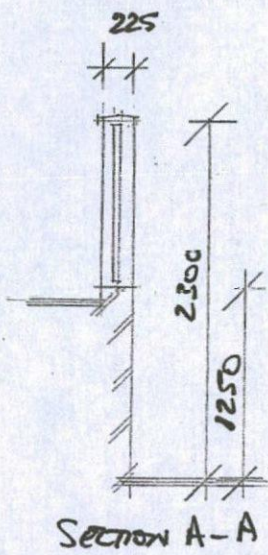

SCALE 1:50

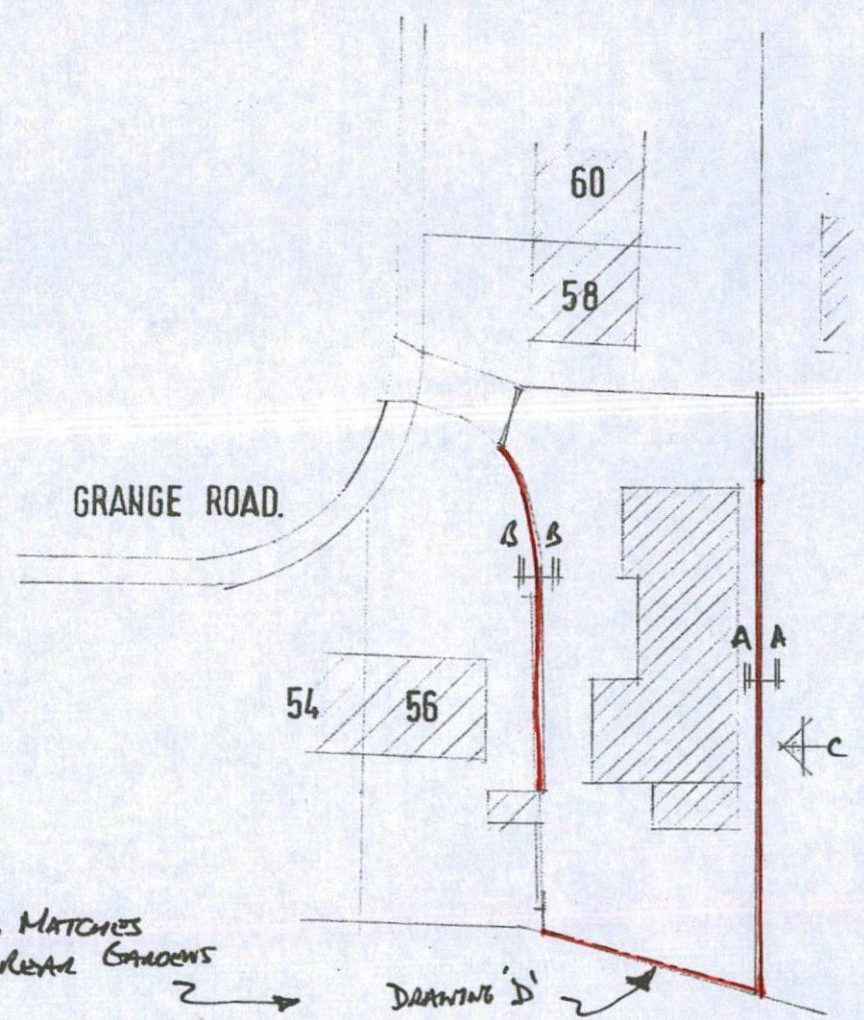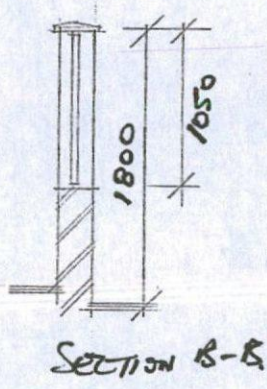


BOTTOM BOUNDARY FENCING MATCHES
L.A. FENCING TO SINGAPORE REAR GARDENS
2.4M HIGH

DRAWING 'D'


BLOCK PLAN.
SCALE 1:500

- A = PERMEABLE BLOCK PAVING
- B = GRASSY AREA
- C = FLOWER BEDS
- D = PLANTING
- E = DECKING (TIMBER)

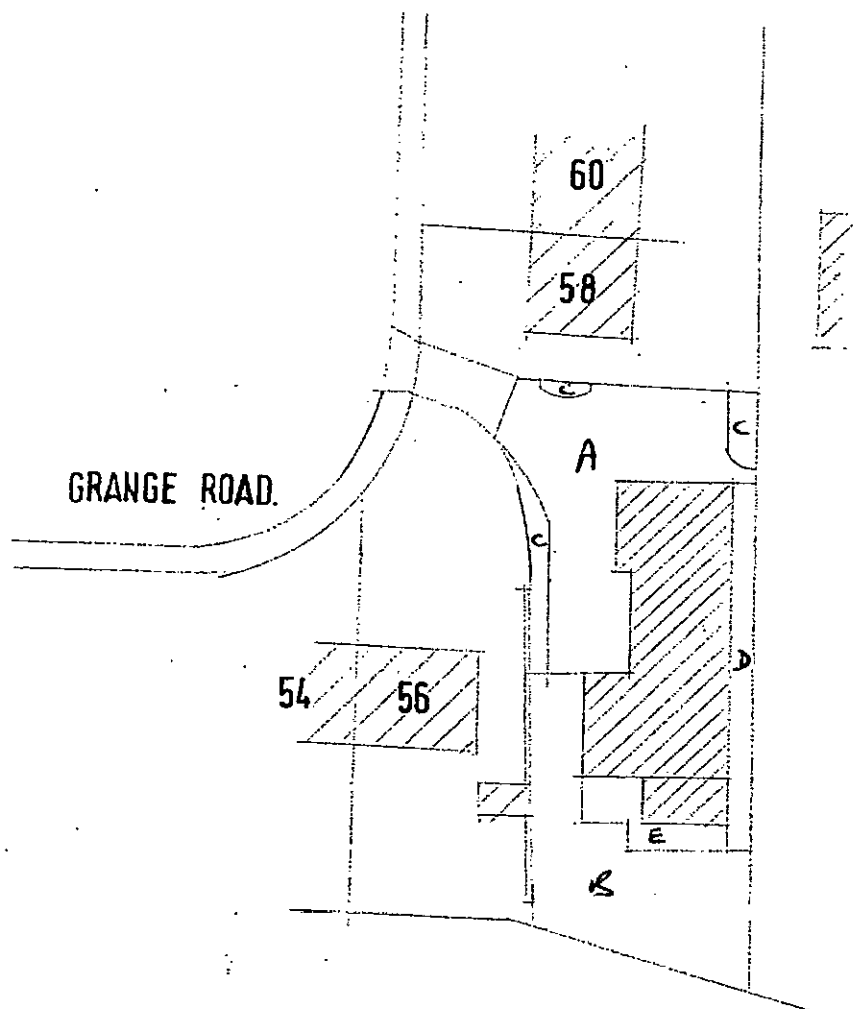

BLOCK PLAN.
SCALE 1:500

- (A) = PERMANENT BLOCK PAVING
- (B) = GRASSED AREA
- (C) = SCAVENGER POSITION
- (D) = SURFACE WATER DRAIN
WITH A BACK DEEP DRAIN
DETAIL FOR PART OF HOUSE
ROOF WATER

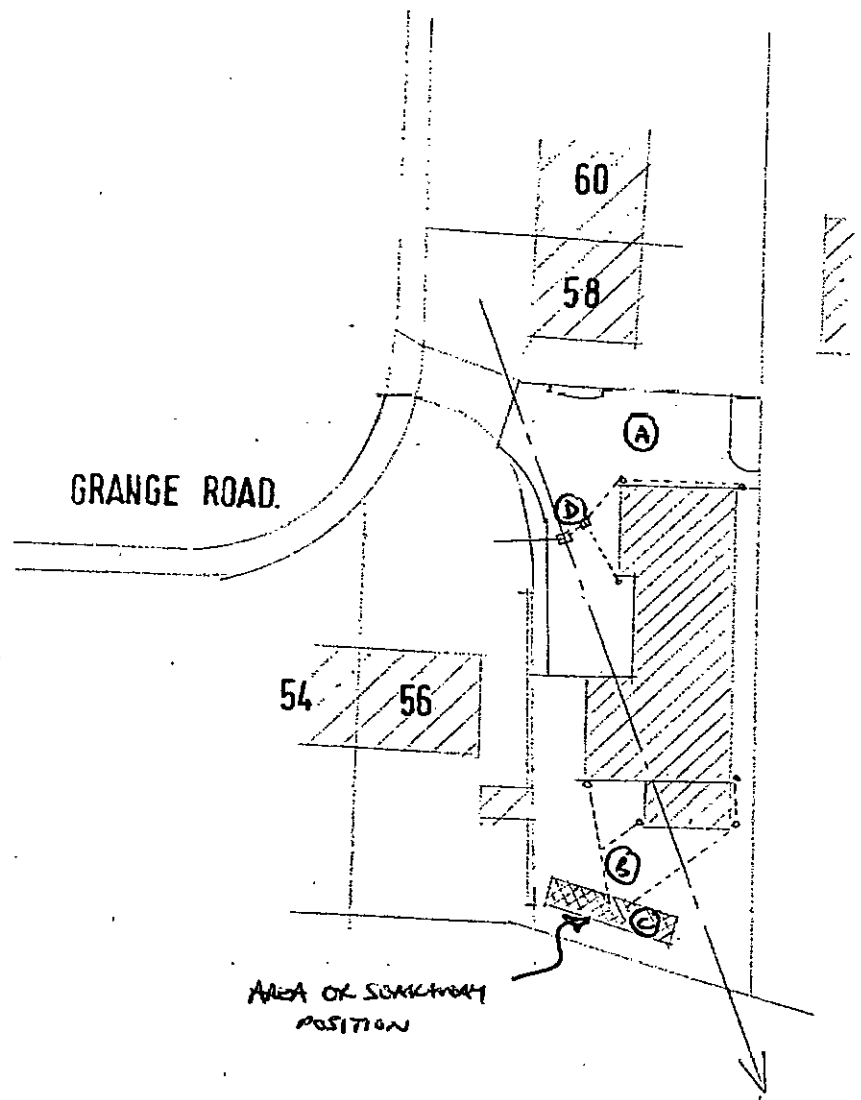

BLOCK PLAN.
SCALE 1:500