




INFORMATION WITHIN THIS DRAWING IS NOT NECESSARILY PRODUCED TO SCALE.
ALWAYS USE FIGURED DIMENSIONS AND CO-ORDINATES - IF IN DOUBT, ASK.

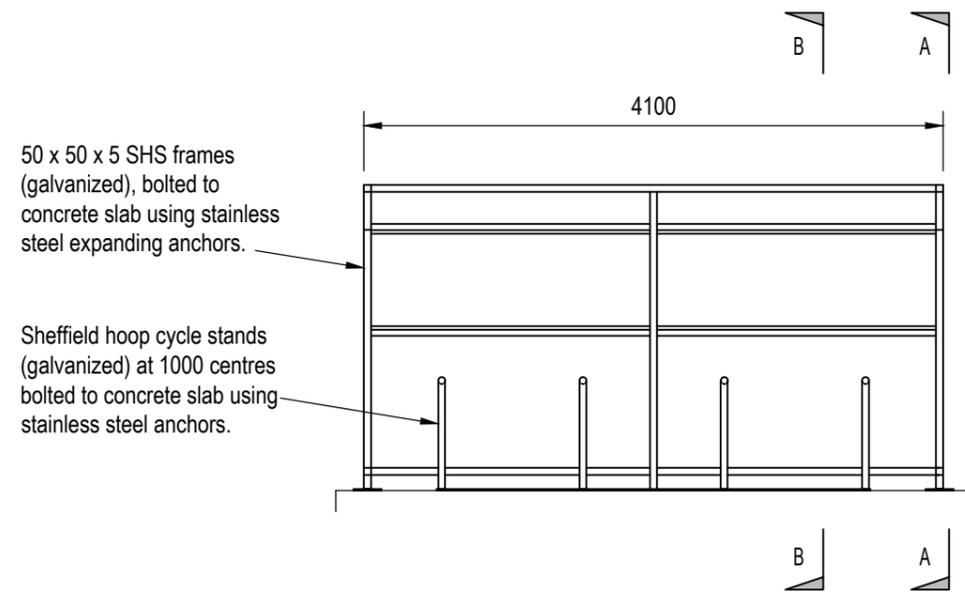

ELEVATION ON CYCLE STORE
(4 Req'd)

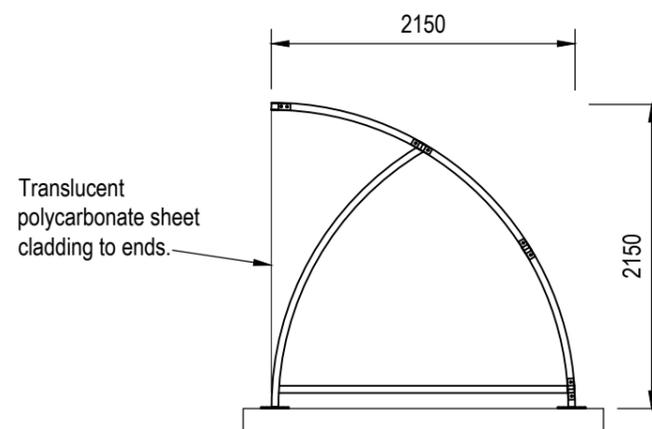

SECTION A - A

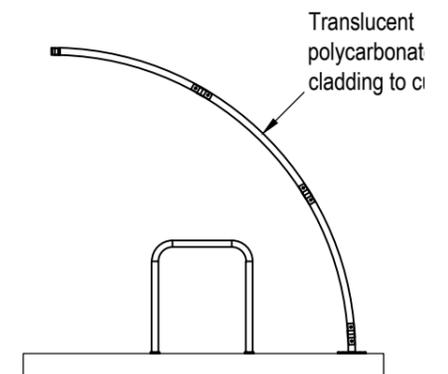

SECTION B - B

Eastwood & Partners
CONSULTING ENGINEERS

St. Andrew's House
23 Kingfield Road
Sheffield
S11 9AS

Tel 0114 255 4554
Fax 0114 255 4330



mail@eastwoodandpartners.com
www.eastwoodandpartners.com

E.V WADDINGTON LTD.

ROCKINGHAM

CYCLE STORE DETAILS

A	First Issue.			
REV	DESCRIPTION	SIG	CHK	DATE
SCALE WHEN PLOTTED AT A3 1:50		DRAWING STATUS PRELIMINARY		
DRAWN MW	CHECKED AP	DATE 28-08-20	DRAWING NUMBER 39724/207	REV A