



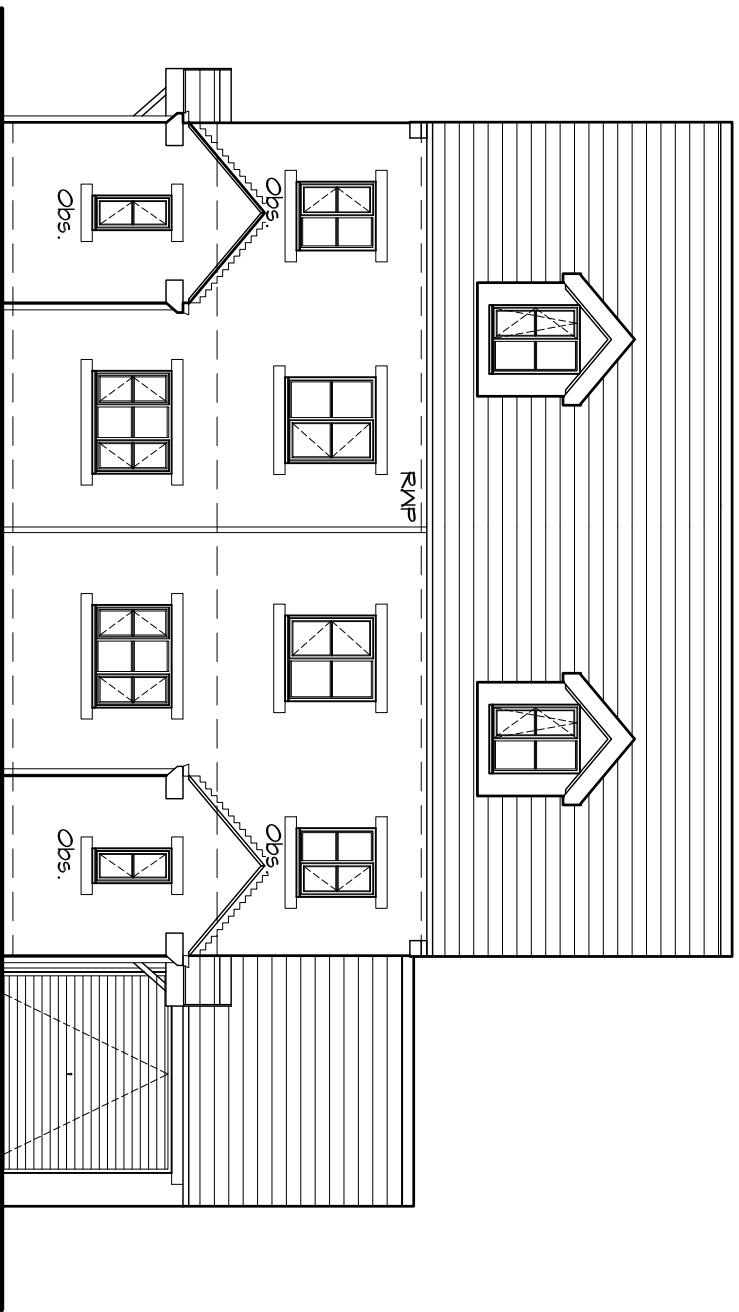


Front Elevation

Scale 1:100

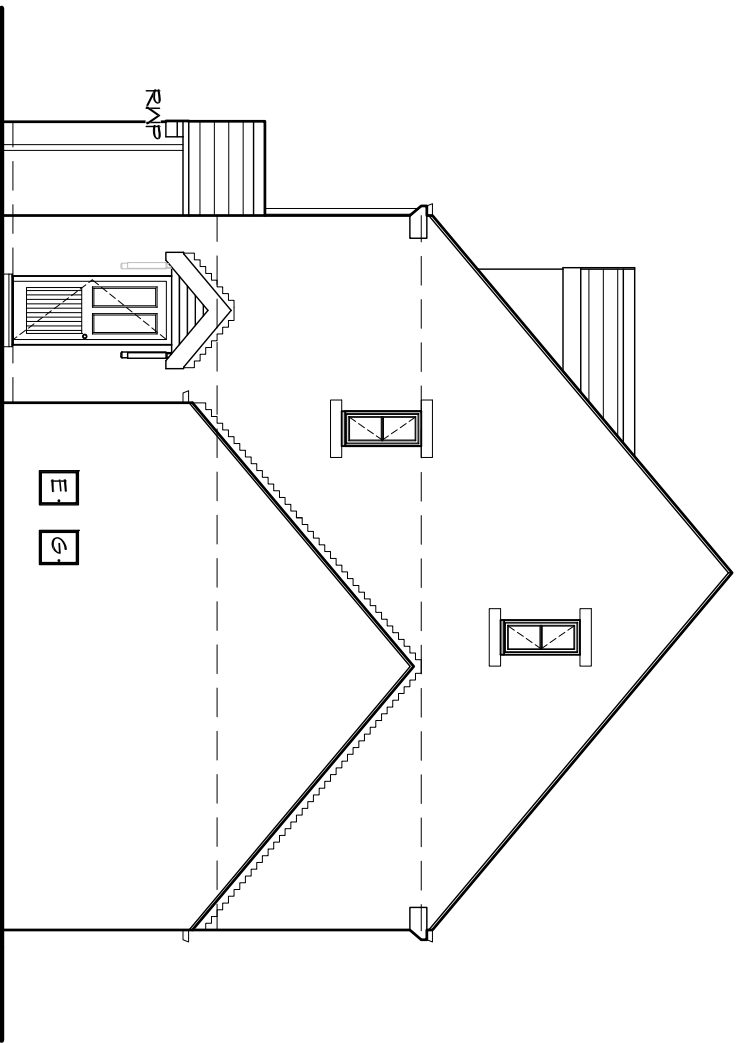


Side Elevation

Scale 1:100

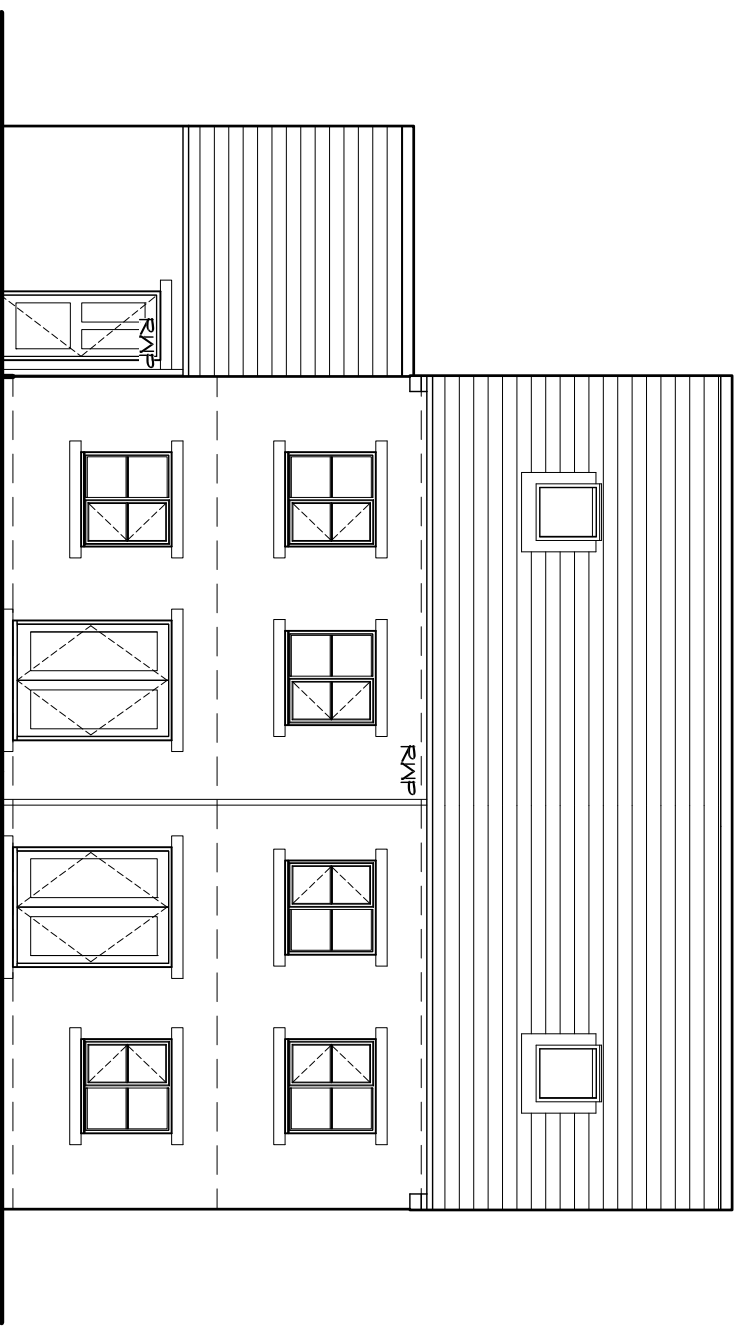


Rear Elevation

Scale 1:100

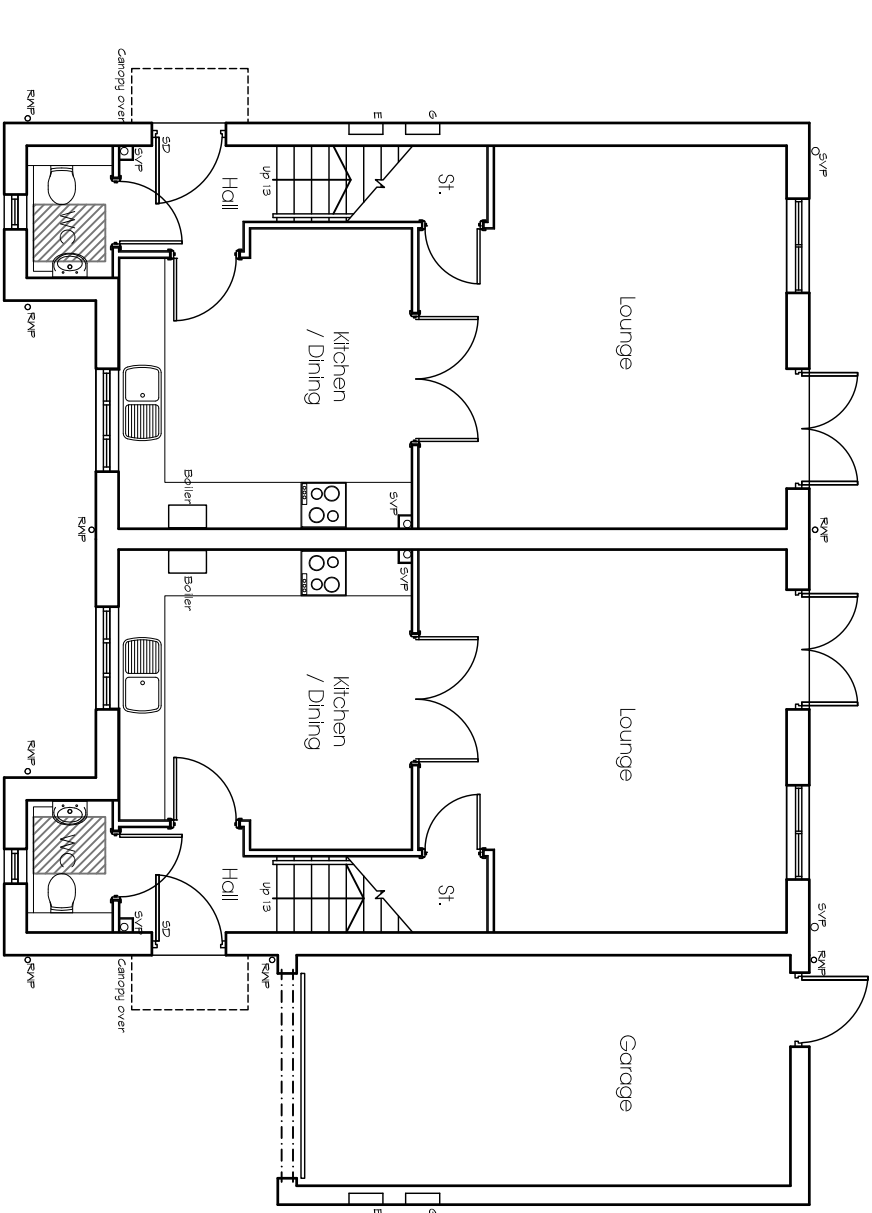


Ground Floor

Scale - 1:50

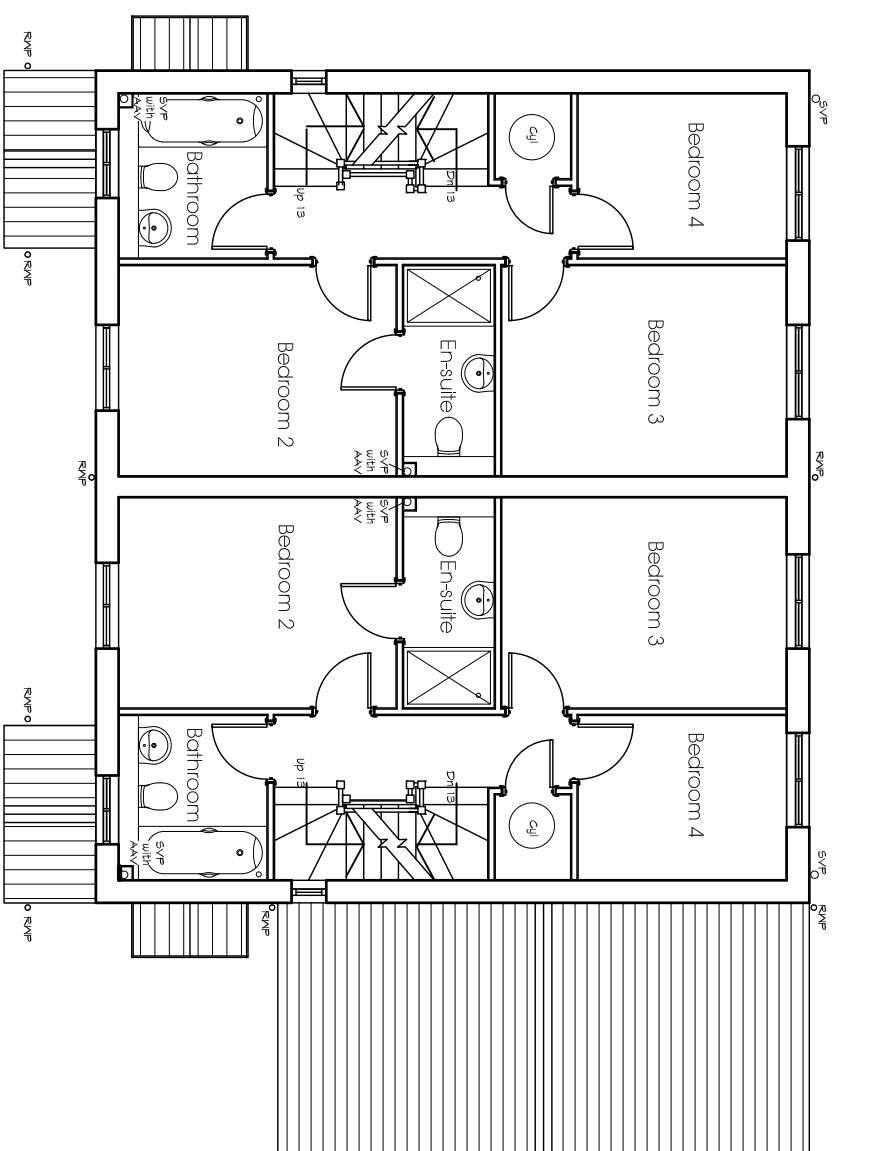

First Floor

Scale - 1:50

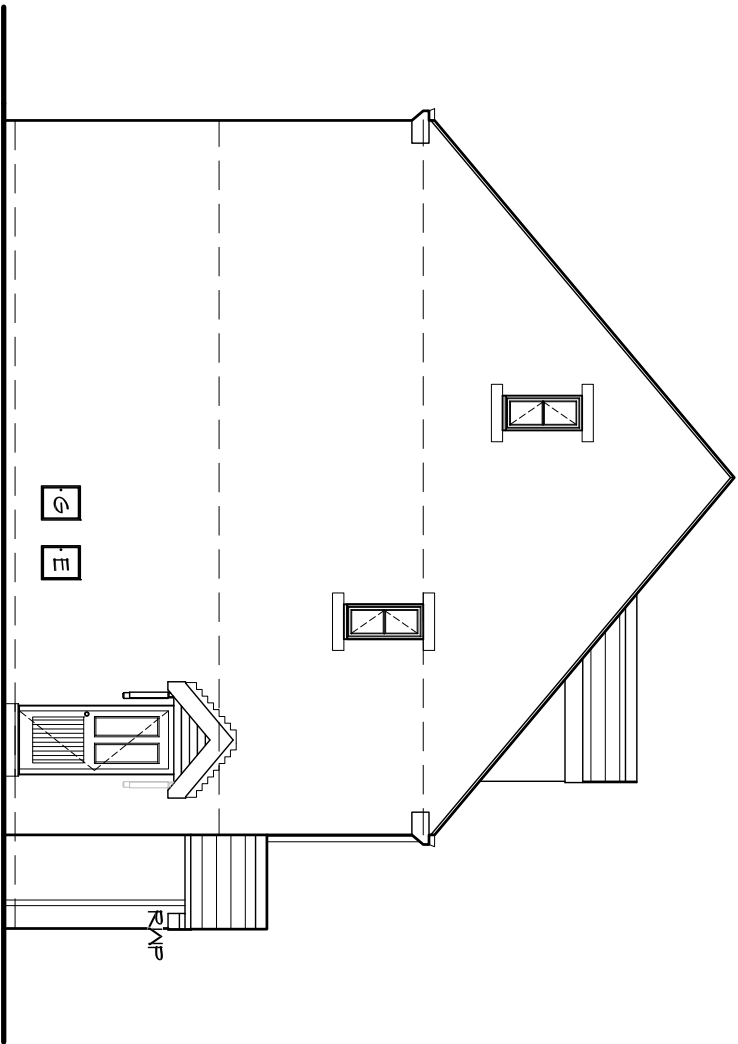

Side Elevation

Scale 1:100

for Westmoreland Homes Ltd

Farrar Bamforth Associates Ltd.
Chartered Architectural Technologists
51 Trinity Street, Huddersfield, HD1 4DN
Tel: (01484) 742408 Fax: (01484) 512305
E-mail: design@farrarbamforth.co.uk
Website: www.farrarbamforth.co.uk

House Type F Planning Drawing

Project	Originator	Zone	Level	Type	Rule	Number	Revision
18D15 • FBA • ZZ • XX • DR • A • 0706 • P101							
Drawn	Date	Submitted	Revision Status	Scale of A2			
PG	Apr 18	S4	Planning	1 : 100			

This document is © Farrar Bamforth Associates Ltd. Drawing measurements shall not be obtained by scaling. Setting out dimensions are to face of structure, unless otherwise stated. This drawing is for planning purposes only. It is not to be used for construction. Any use of this drawing for construction is at the user's risk. The document is the property of Farrar Bamforth Associates Ltd. The document shall be used in conjunction with associated model. Specifications and related construction documents.