

KEY n.t.s.

ADJACENT FIELD

Dead Elm, 4m

REFER TO AWA TREE REPORT

GRADED BANKING

EXISTING TARMAC DRIVE

GATE ACCESS

ADJACENT FIELD

GRADED BANKING

EXISTING HARD LANDSCAPING IN STONE

Earth Sheltered House  
SILVERMINE


TERRACE

ACCESS TO DRIVE

# EXISTING SITE PLAN

scale 1:200

MILL FARM

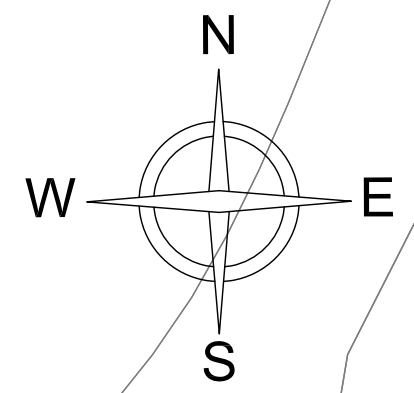

**Notes:**

Copyright Reserved. This drawing must only be used for the Client and location specified in the title block. It may not be copied by any third party without prior written consent from WAA

This drawing to be used only for the purposes described below and must not be used for any other purpose.

Do not scale from this drawing. All dimensions are in millimeters unless otherwise stated and should be considered as guides subject to on-site confirmations.

Prior to any work on site WAA must be contacted to check the validity of the drawing.

Rev	Date	Amendment	By
A	29.03.19	Existing tree details revised	

## PLANNING 01

**Client:**  
Cannon Hall Farm Ltd,  
Bark House Lane,  
Cawthorne,  
Barnsley, S75 4AT

**Job:**  
Proposed Garage/Workshop at Mill Farm  
Gunthwaite

**Drawing Title:**  
Existing Site Plan

**Drawing No:**  
WAA 064 / PL1 / 101 / Rev A

**Scale:**  
1:200 @ A3

**Date:**  
January 2019

**Drawn By:**  
mlw



5 New Hagg,  
Oldfield Road,  
Holmfirth, Holmfirth,  
Huddersfield,  
West Yorkshire,  
HD9 6RN

**Tel:** 01484 303 800  
**Email:** enquiries@waarchitects.info  
**Web:** www.walkerassociates-architects.com