



Site Layout 1:500

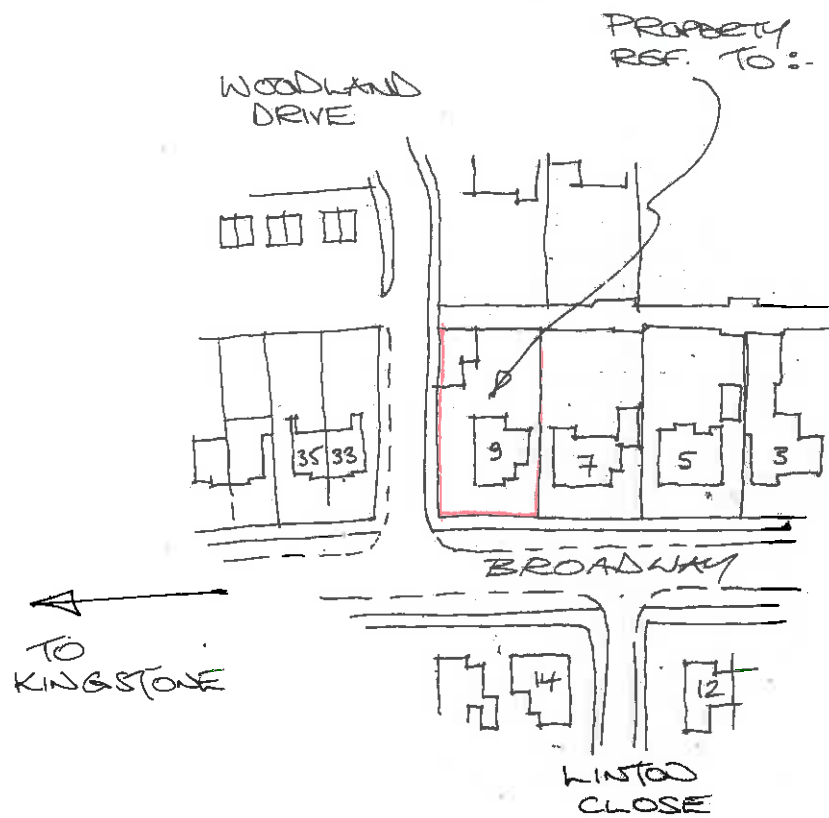


Location Plan 1:1250

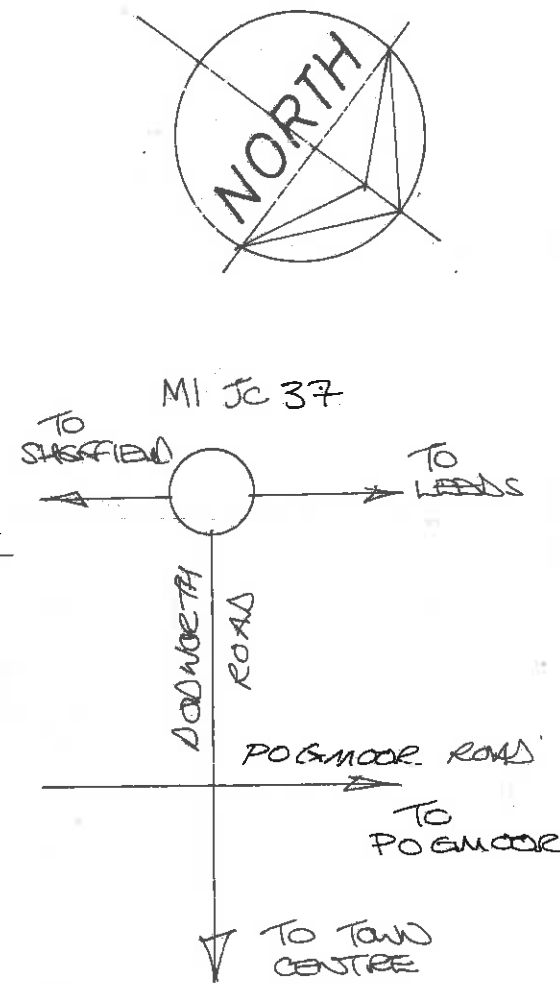

- - - - - Foul outlet and drain.
- - - - - Surface water outlet and drain.
- - - - - F. W. Inspection chamber.
- | | - - - - S. W. Rodding access
- - - - - S.W. Inspection chamber

Drainage Layout 1:200

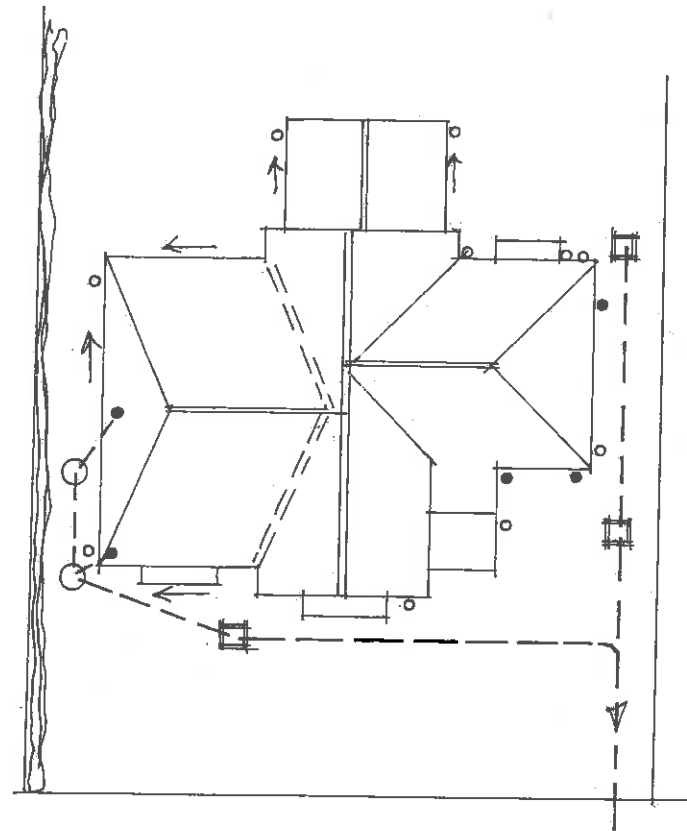

Rev	Notes	Date

**Garry Greetham Associates**  
 Residential Design Consultant  
 Westwood House  
 18 Carr Lane  
 Tankersley  
 Barnsley S75 3BE  
 Tel(01226)746573

PROJECT	Various Extensions	
CLIENT	Mr. & Mrs. N. Godwin	
TITLE	Location & Site Layouts	
ADDRESS	9 Broadway, Barnsley. S70 6QQ	
DRAWN BY	ggg	
SCALE	as shown	DATE Apr 16
DRAWING No	828-01	REV

Member of the Chartered Institute of Architectural Technologists