



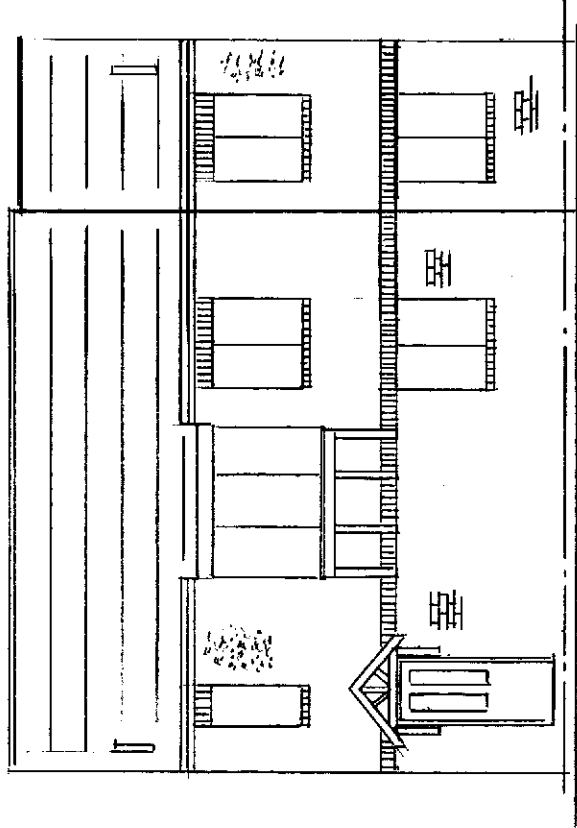


PROPOSED FRONT ELEVATION

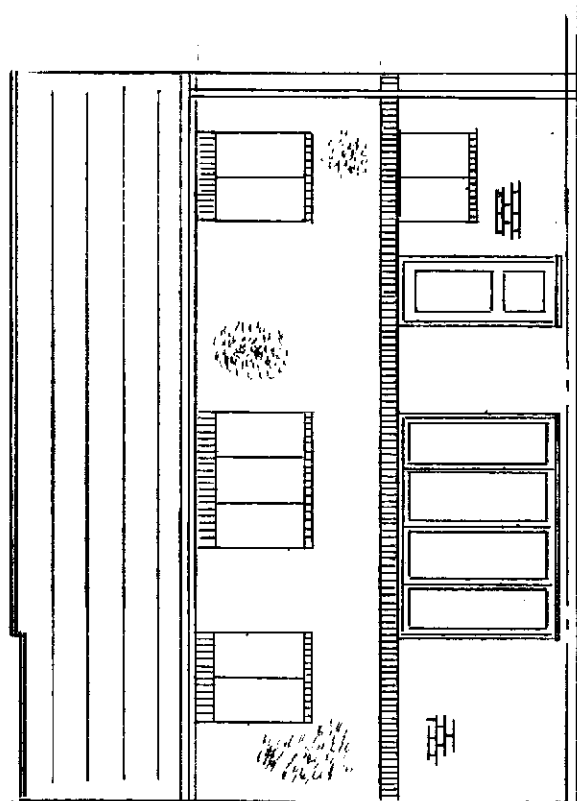


PROPOSED REAR ELEVATION

CODE 4 LEAD FLASHING DRESSED INTO BRICK WITH MIN 150MM OF STRAND

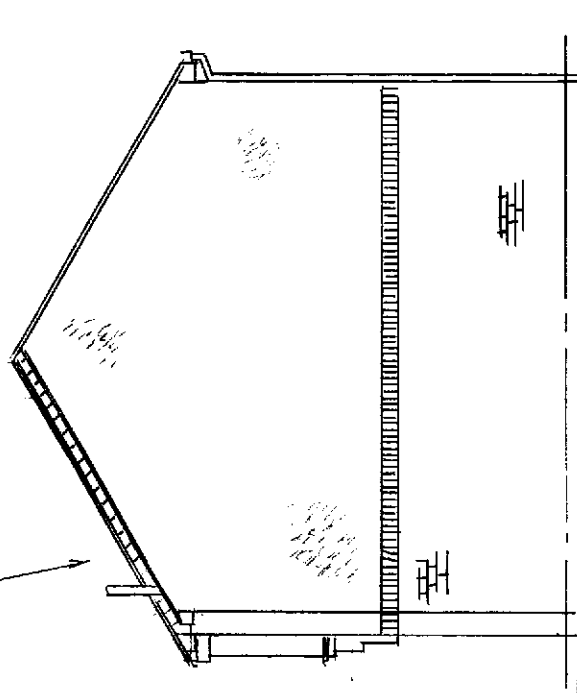


PROPOSED GABLE ELEVATION FROM N°62

TAKE DOWN EXISTING GABLE BRICK INCLUDING CHIMNEY STACK ETC. FLOOR JOISTS TO BE CARRIED ON LWB (SEE CALC'S/DETAILS)

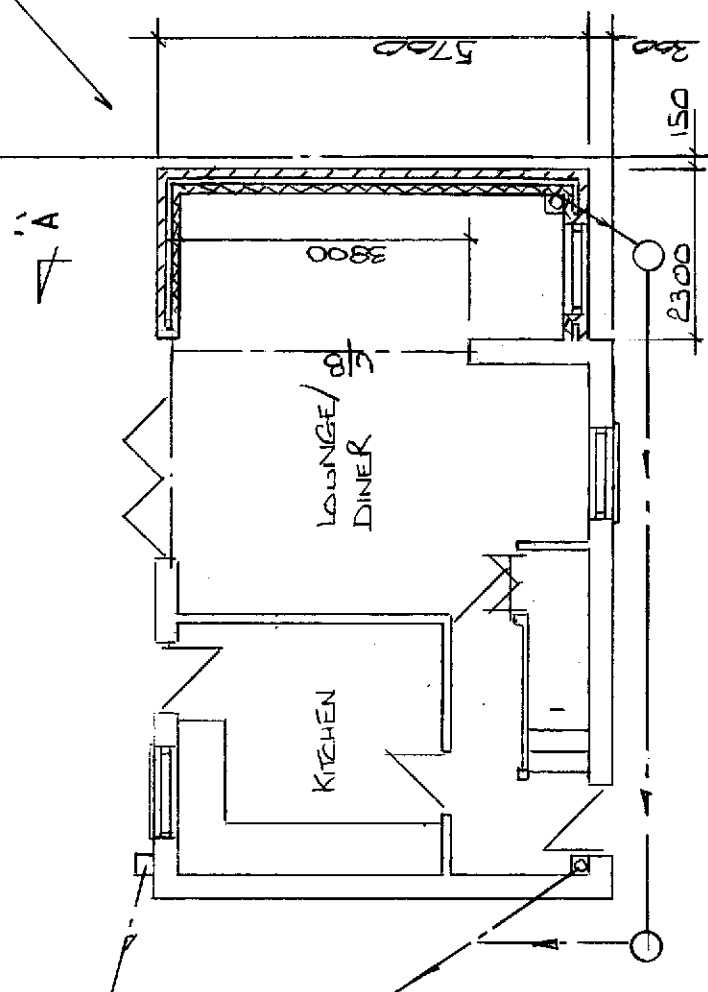

PROPOSED GROUND FLOOR PLAN

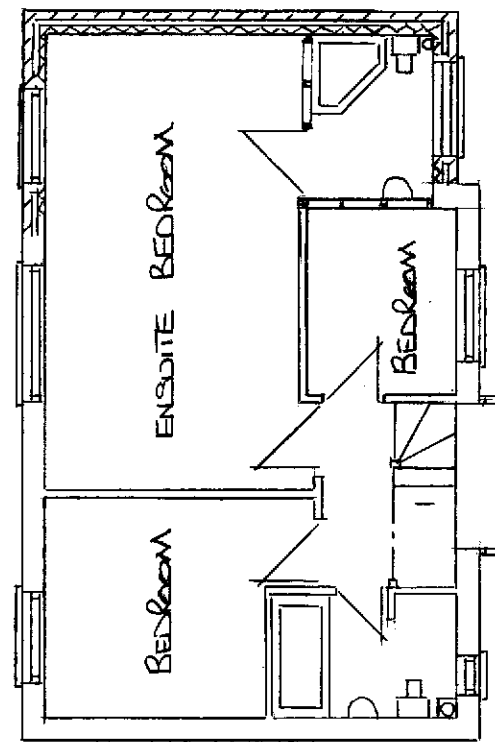

PROPOSED FIRST FLOOR PLAN