


to front




front elevation to be re-faced with local brick-clills and heads renewed or replaced with refurbished originals

PROPOSED FRONT ELEVATION

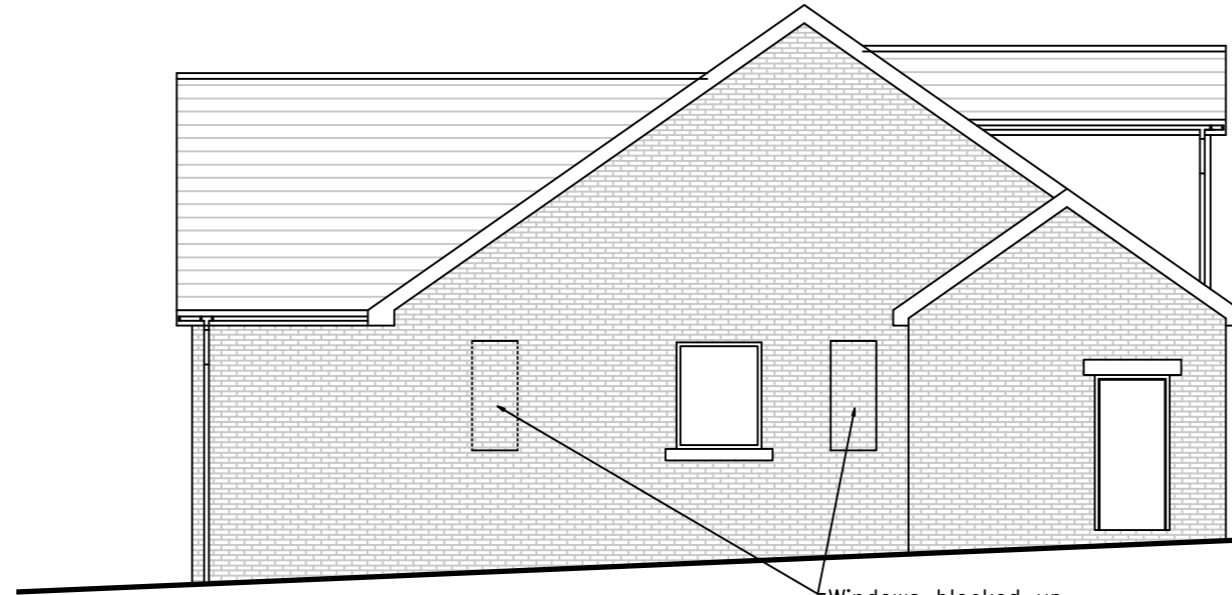

Windows blocked up

PROPOSED SIDE ELEVATION

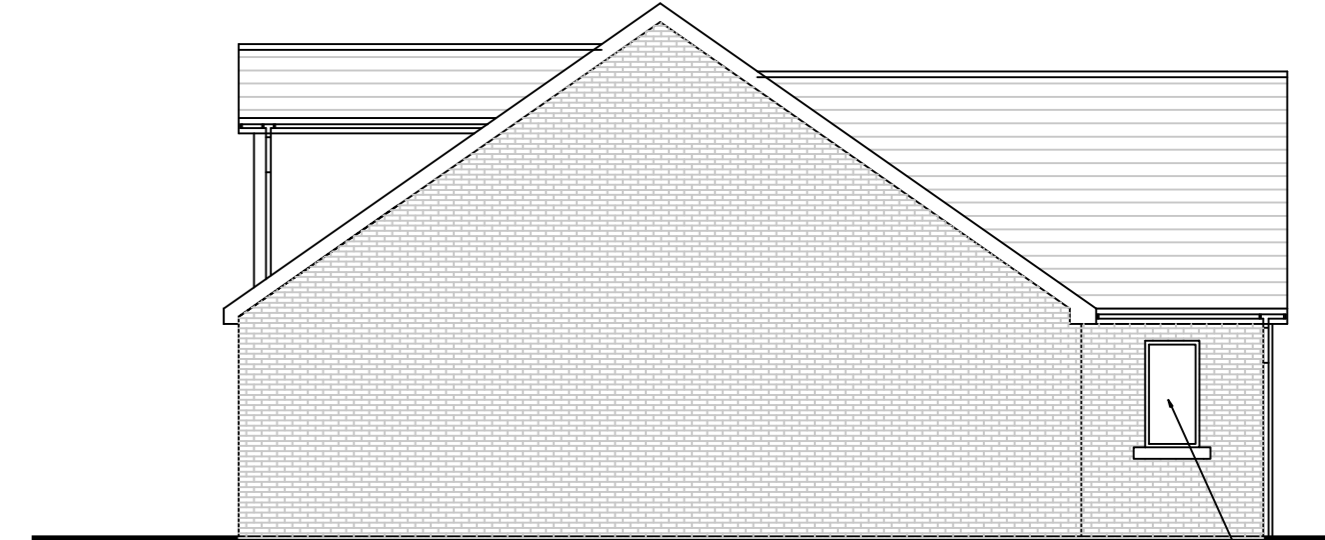

New Window

PROPOSED SIDE ELEVATION



roof recovered in til conditions (Marley M similar) with new re-forming Juliette balc window provision to

PROPOSED REAR ELEVATION

Actual depth of foundations to be determined on site. All work to be to the satisfaction of the local authority. All dimensions to be checked on site and any discrepancies must be notified immediately. All dimensions are in millimetres unless otherwise stated. Information given on this drawing is subject to local authority approval. Do not scale this drawing.

Project Management Services 2008

PROJECT MANAGEMENT services



CHARTERED BUILDING CONSULTANTS

4 HUDDERSFIELD ROAD, BARNESLEY, SOUTH YORKSHIRE S70 2LT
TELEPHONE (01226) 286276

FAX (01226) 731265 E-mail: info@pmsdesign.co.uk

CLIENT

Mr & Mrs Nicholson
PROPOSED IMPROVEMENTS

PROJECT

Hemfield Road
Wombwell

FILE NAME	DWG.No	SCALE	DATE	DRAWN	REV.
nicholson_T_01.dwg	2203/02	1:100	08/2008	jib	