

Notes:


PLANNING DRAWINGS, NOT TO BE USED FOR BUILDING REGULATIONS OR CONSTRUCTION PURPOSES
COPYRIGHT OF THIS DRAWING BELONGS TO DESIGNSPACE ARCHITECTS, STRICTLY NO COPYING, HIRING OR LENDING WITHOUT AUTHORISATION

Revision: A


Revision List:
A - 02.07.18 - dwelling added



Project /Client: Land off Ledbury Rd/ Hunt
Drawing Title: Construction Method Statement / Plan
Drawing Number: 2039/TP/007
Scale at A1: 1:200

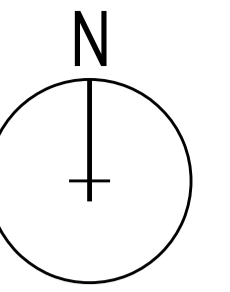

Date: Oct 17

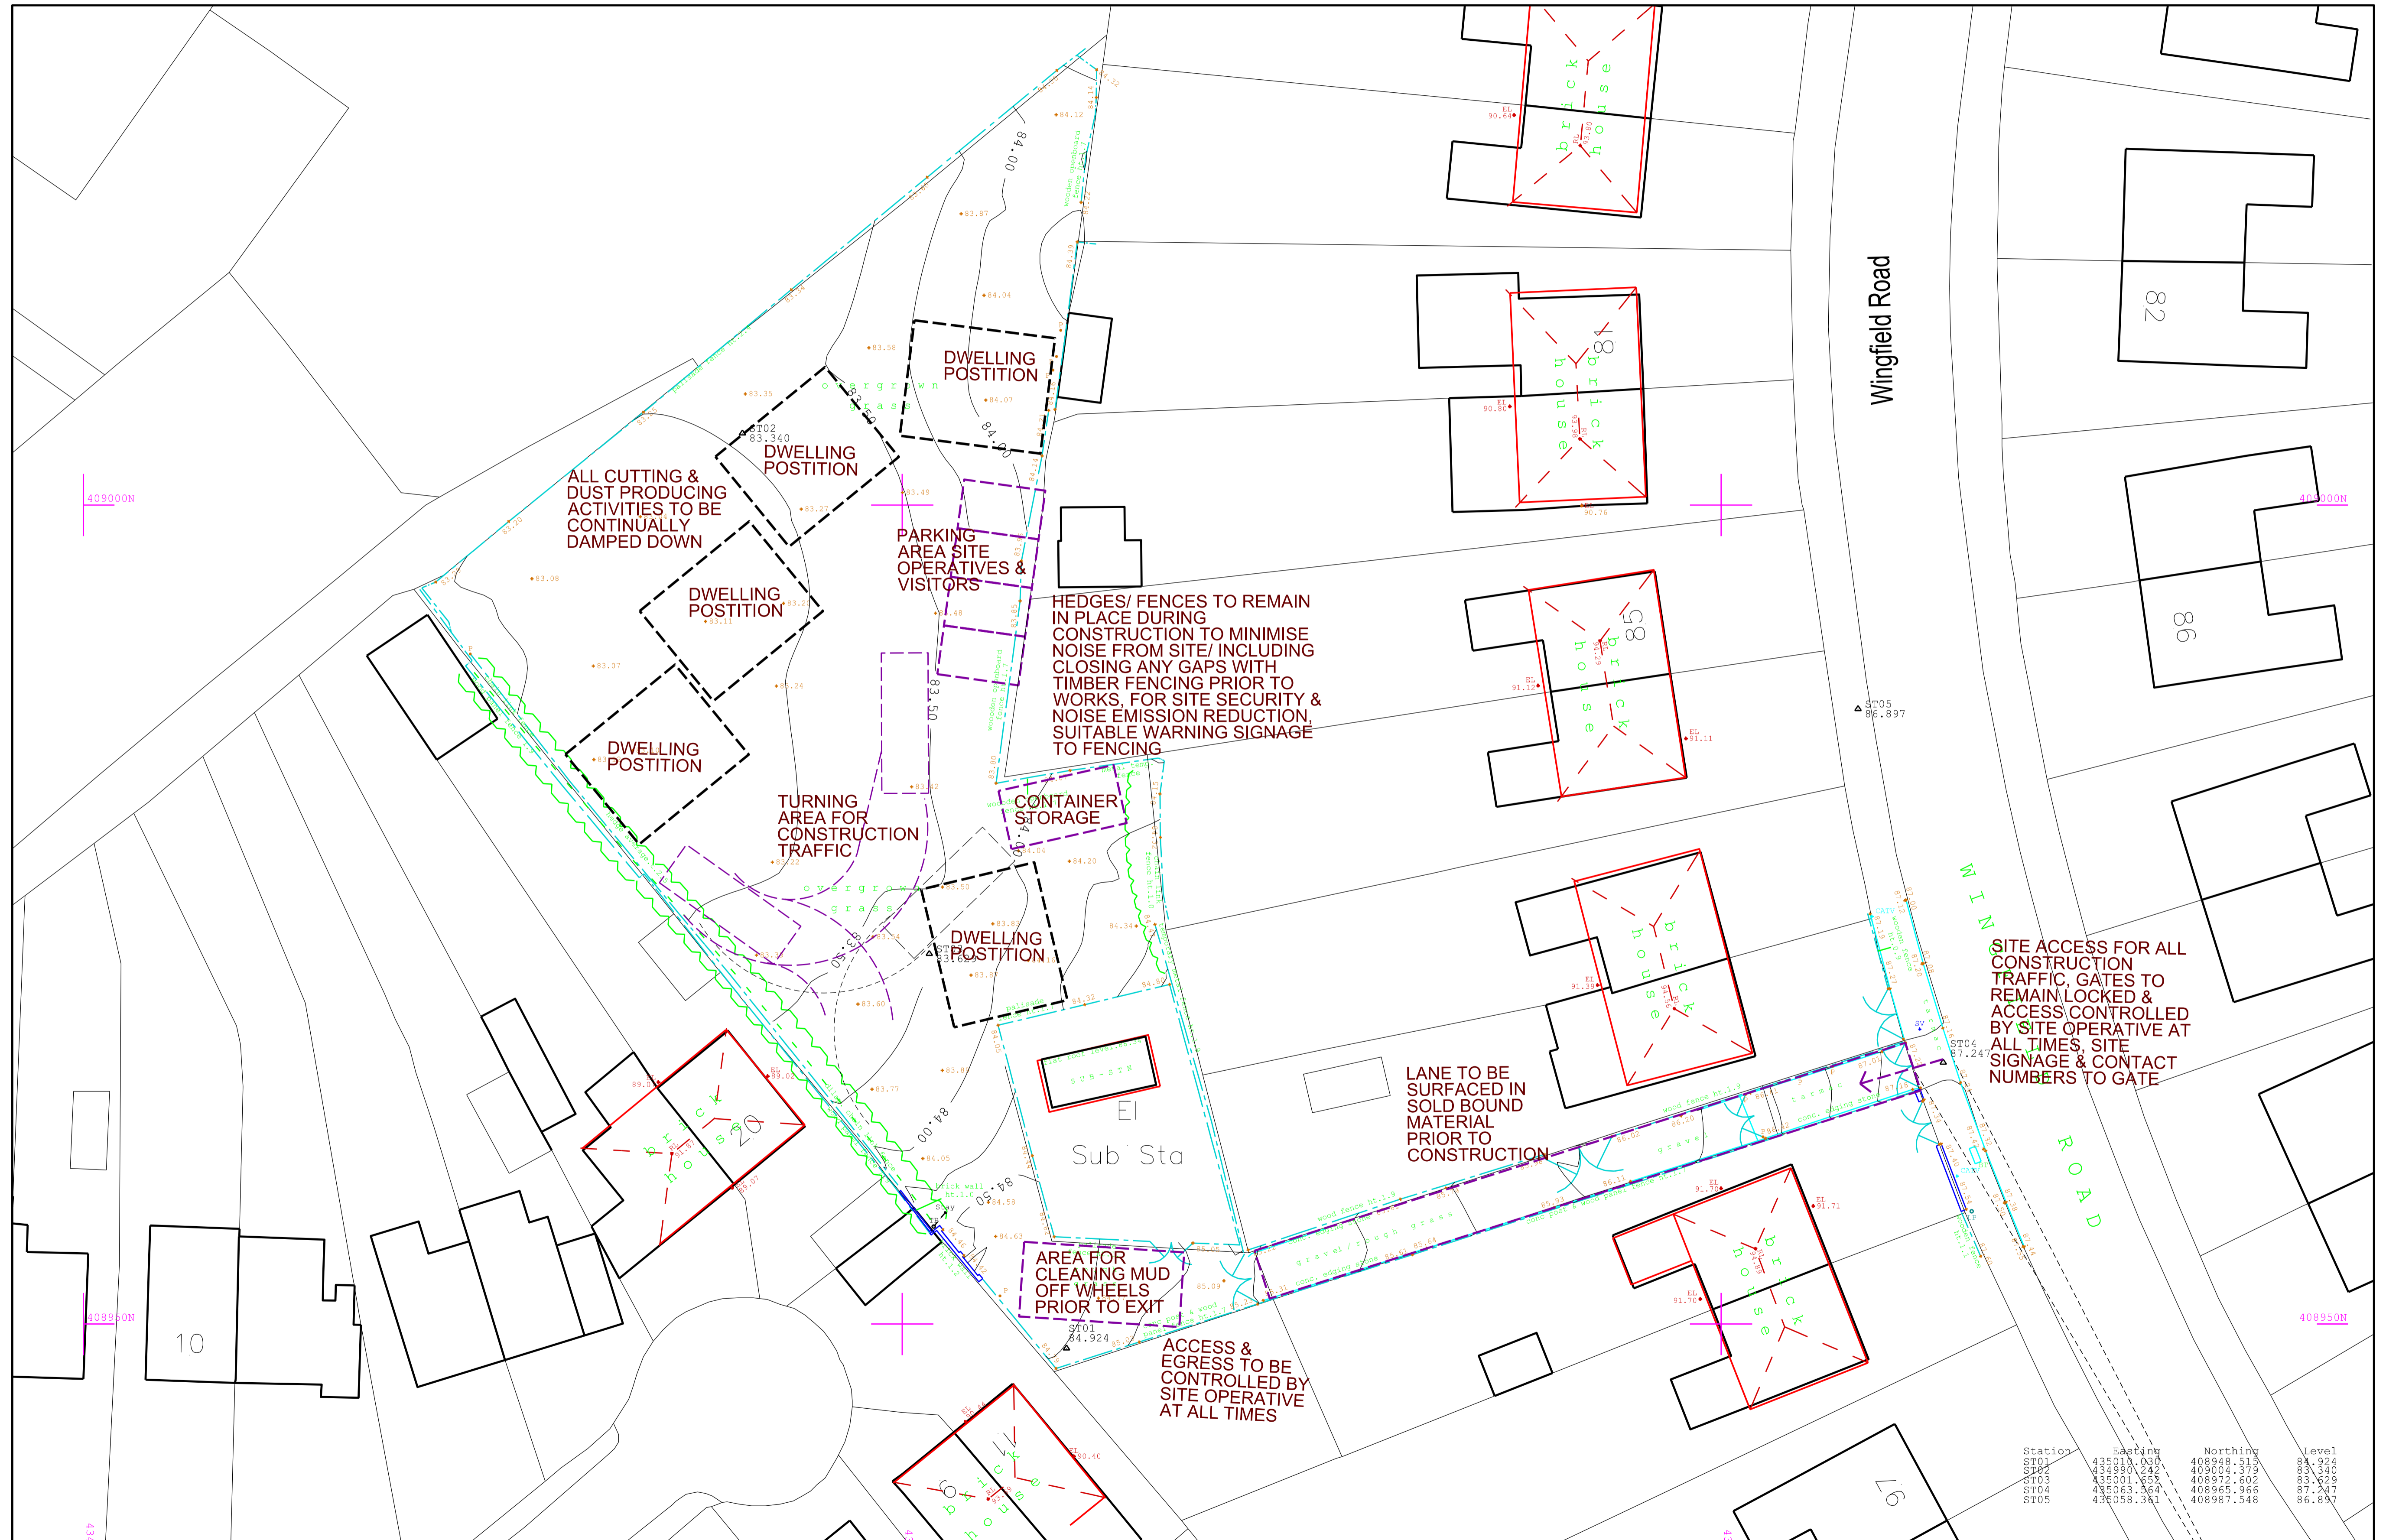

Station	Easting	Northing	Level
ST01	435011.839	408948.519	84.924
ST02	434990.242	409004.379	83.340
ST03	435001.658	408972.602	83.629
ST04	435063.564	408965.966	87.247
ST05	436058.381	408987.548	86.897