


GENERAL NOTES
 1. THE TOPOGRAPHICAL SURVEY IS BASED ON INFORMATION PRODUCED BY HAYCOCK & TODD, JOB NO. 5847, FILE 5847-30 BARNLEY WEST DWG DATED MAY 2019. THE INFORMATION USED IN PREPARATION OF THIS AND ALL OTHERS FOR CONSULTING DESIGN AND DRAWING IS NOT WARRANTED IT SHALL BE THE RESPONSIBILITY OF THE CONTRACTOR TO VERIFY ALL SURVEY INFORMATION PROVIDED AND REPORT ANY ANOMALIES TO FORE CONSULTING.

DESIGN NOTES
 1. ALL DESIGN AND WORKS TO COMPLY WITH CURRENT VERSION OF THE FOLLOWING DOCUMENTS:
 - DESIGN MANUAL FOR ROADS AND BRIDGES (DMRB);
 - SPECIFICATION FOR HIGHWAY WORKS (SHW);
 - MANUAL FOR STREETS AND
 - BARNLEY METROPOLITAN BOROUGH COUNCIL (BMBC) DESIGN GUIDE AND SPECIFICATION.
 2. THIS DRAWING TO BE READ IN CONJUNCTION WITH DRAWINGS NO. 9014-A1-100-100 AND 9014-A1-100-200 SERIES.

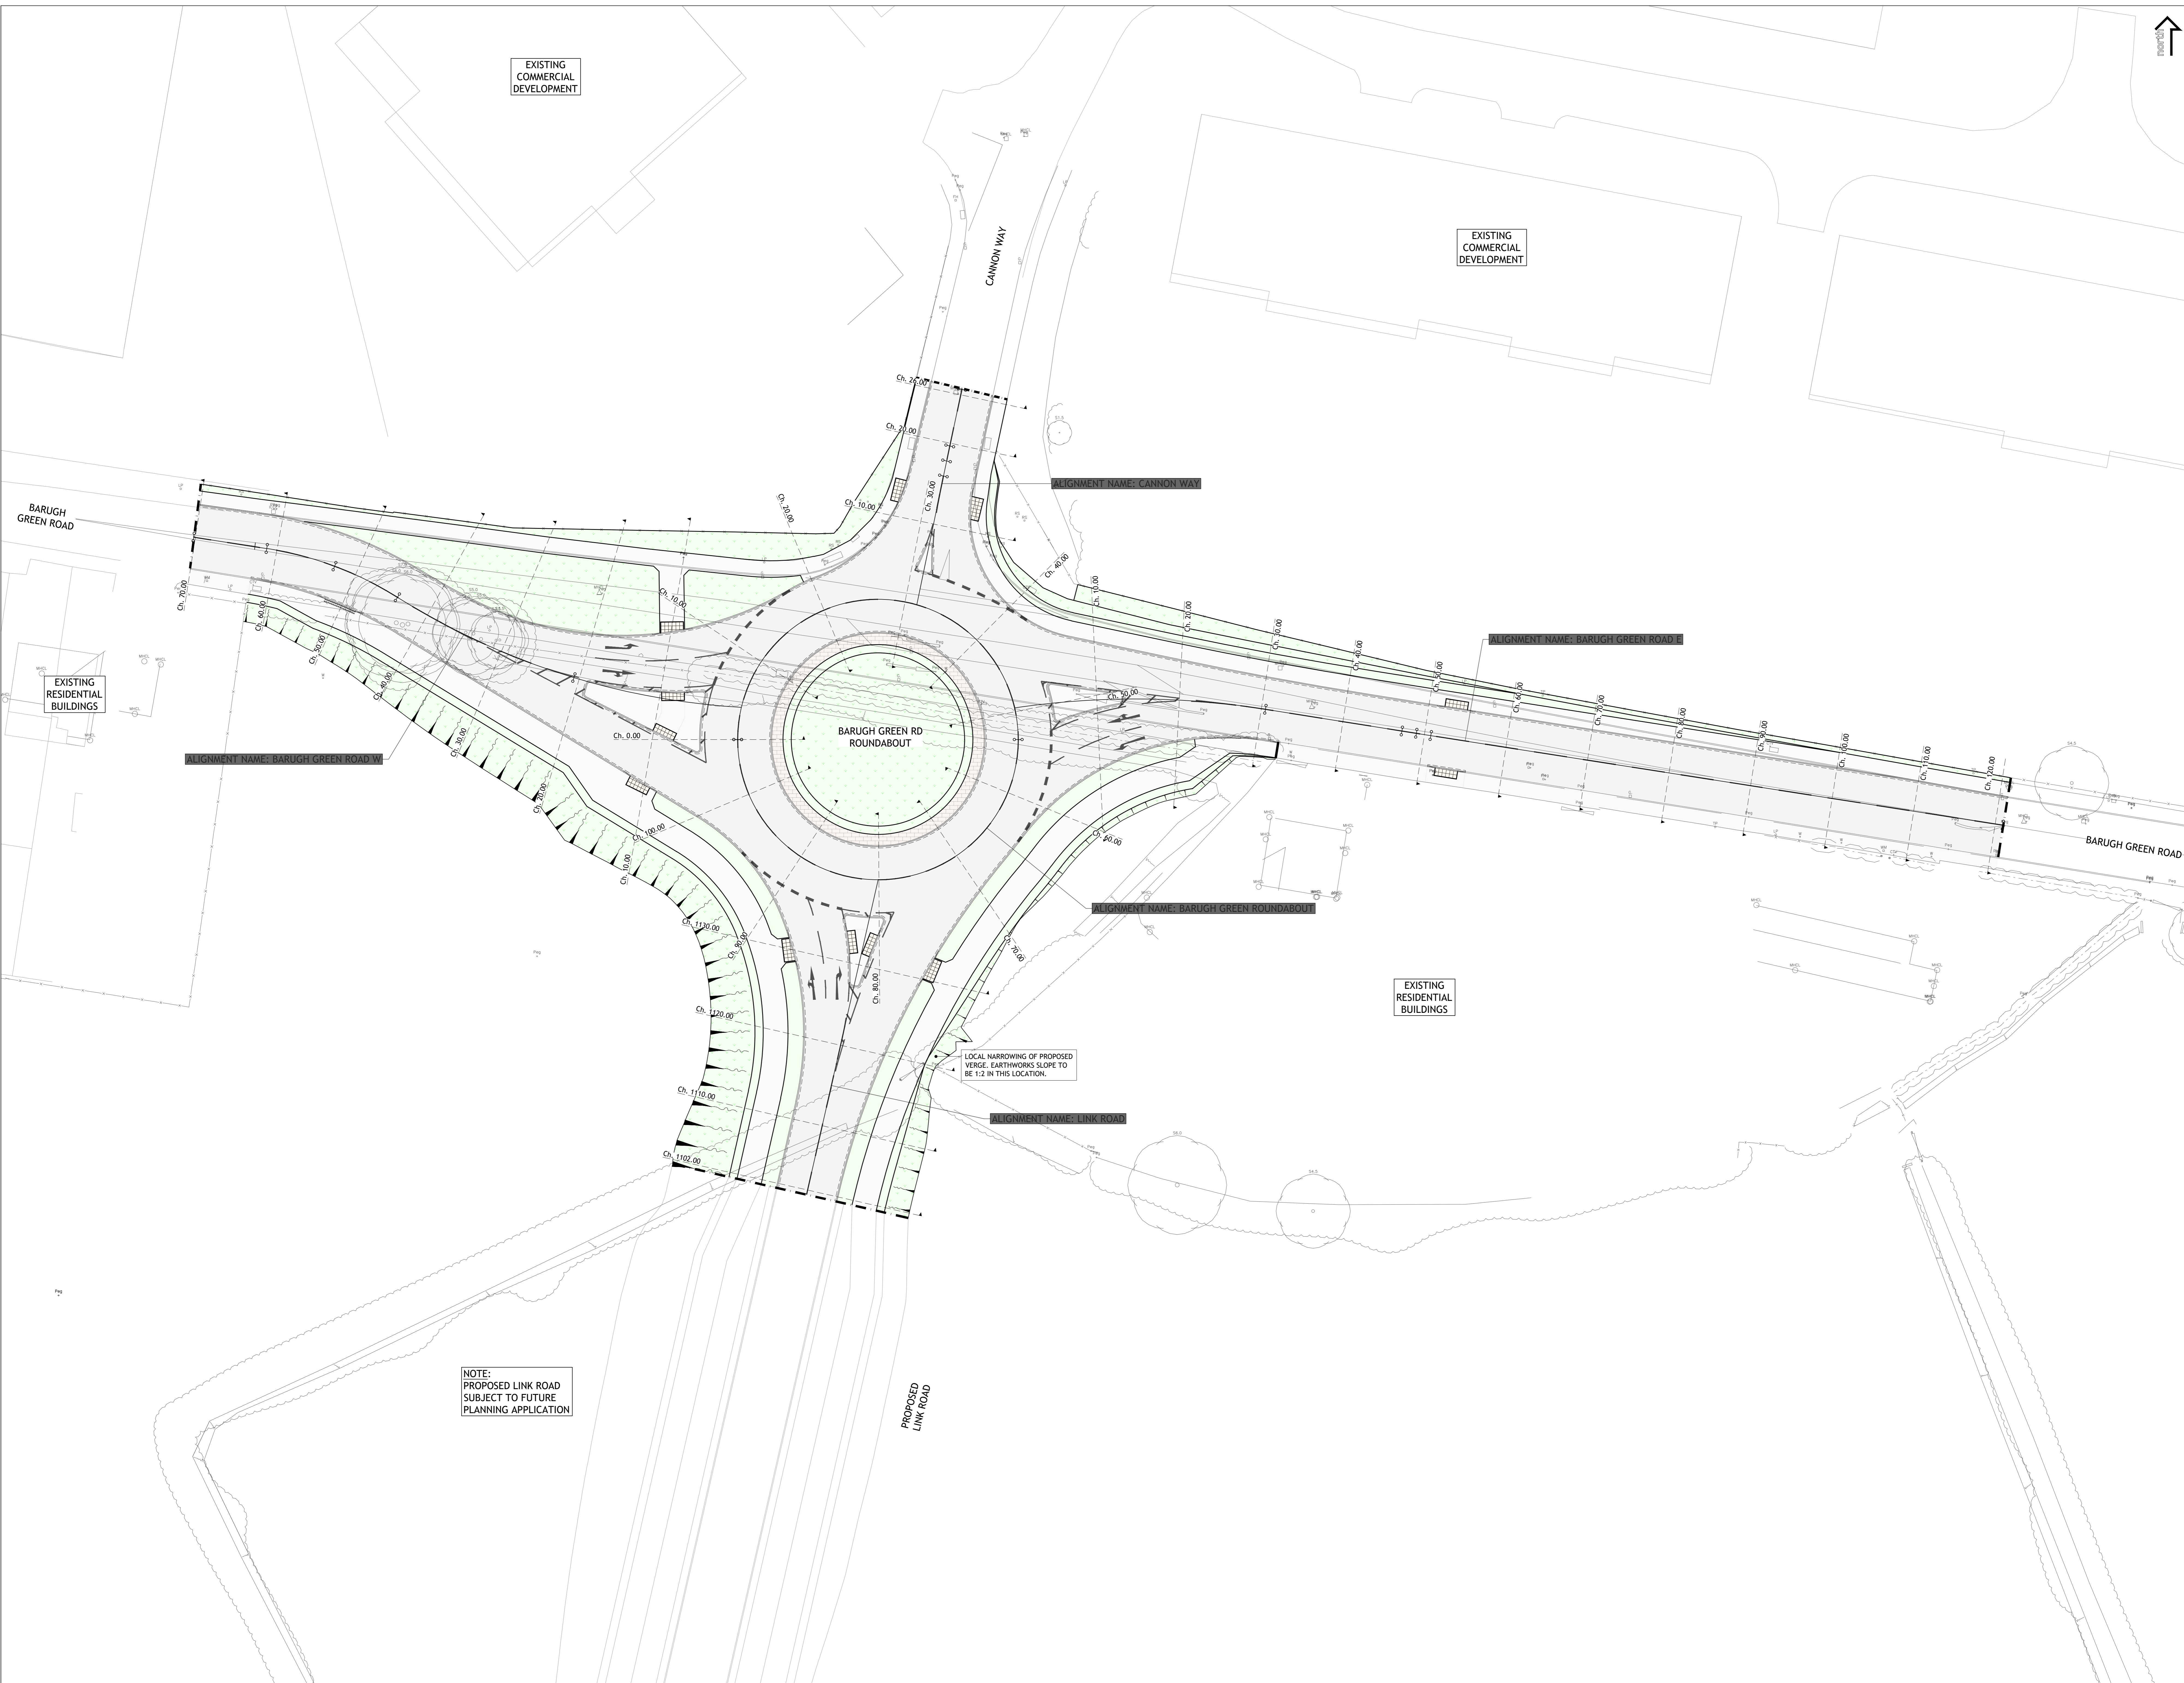

EXISTING COMMERCIAL DEVELOPMENT

EXISTING COMMERCIAL DEVELOPMENT

BARUGH GREEN ROAD

EXISTING RESIDENTIAL BUILDINGS

BARUGH GREEN RD ROUNDABOUT

EXISTING RESIDENTIAL BUILDINGS

BARUGH GREEN ROAD

LOCAL NARROWING OF PROPOSED VERGE. EARTHWORKS SLOPE TO BE 1:2 IN THIS LOCATION.

NOTE:
 PROPOSED LINK ROAD SUBJECT TO FUTURE PLANNING APPLICATION

C	CHANGES FOLLOWING COMMENTS	22.03.21	ML
B	CHANGES FOLLOWING COMMENTS	30.11.20	ML
A	CHANGES FOLLOWING COMMENTS	03.12.19	ML
REV	DESCRIPTION	DATE	BY

Client:
 STRATA STERLING BARNLEY WEST LTD
 Project:
 BARNLEY WEST
 BARUGH GREEN ROAD ROUNDABOUT

Drawing Title:
 ALIGNMENTS AND CROSS SECTIONS ARRANGEMENT

PRELIMINARY

Fore Consulting Limited
 2nd Floor, Queens House
 14 Wellington Street
 Leeds
 LS1 2SE
 0113 2460204
 enquiries@foreconsulting.co.uk
 www.foreconsulting.co.uk

ML	PI	02.04.2019	1:250	AO
9014	A1-100-P-030			C