


Roof Plan
1:100


Concrete pad stone to be faced in brickwork to garage door reveals




Front Elevation
1:100

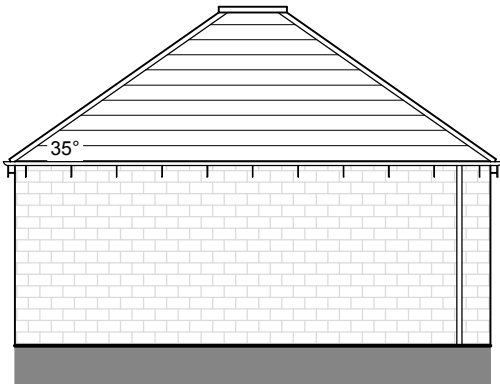


Side Elevation
1:100

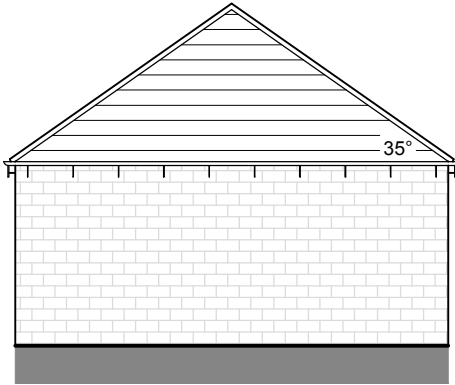


Rear Elevation
1:100

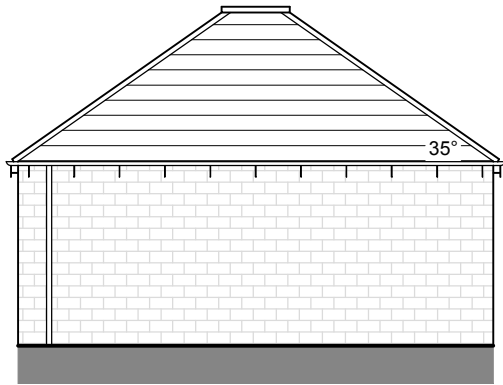

Side Elevation
1:100

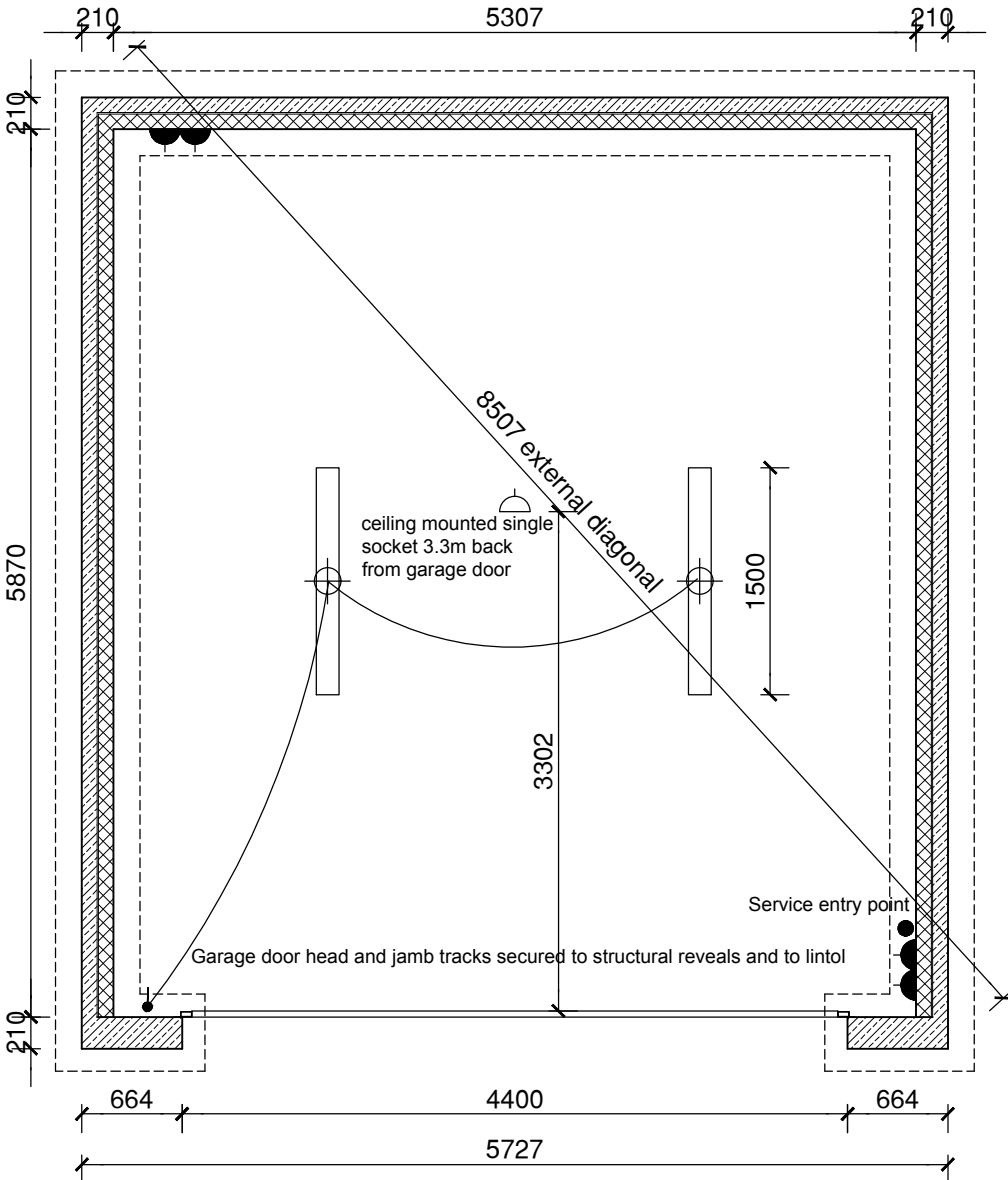

Foundation Plan
1:50

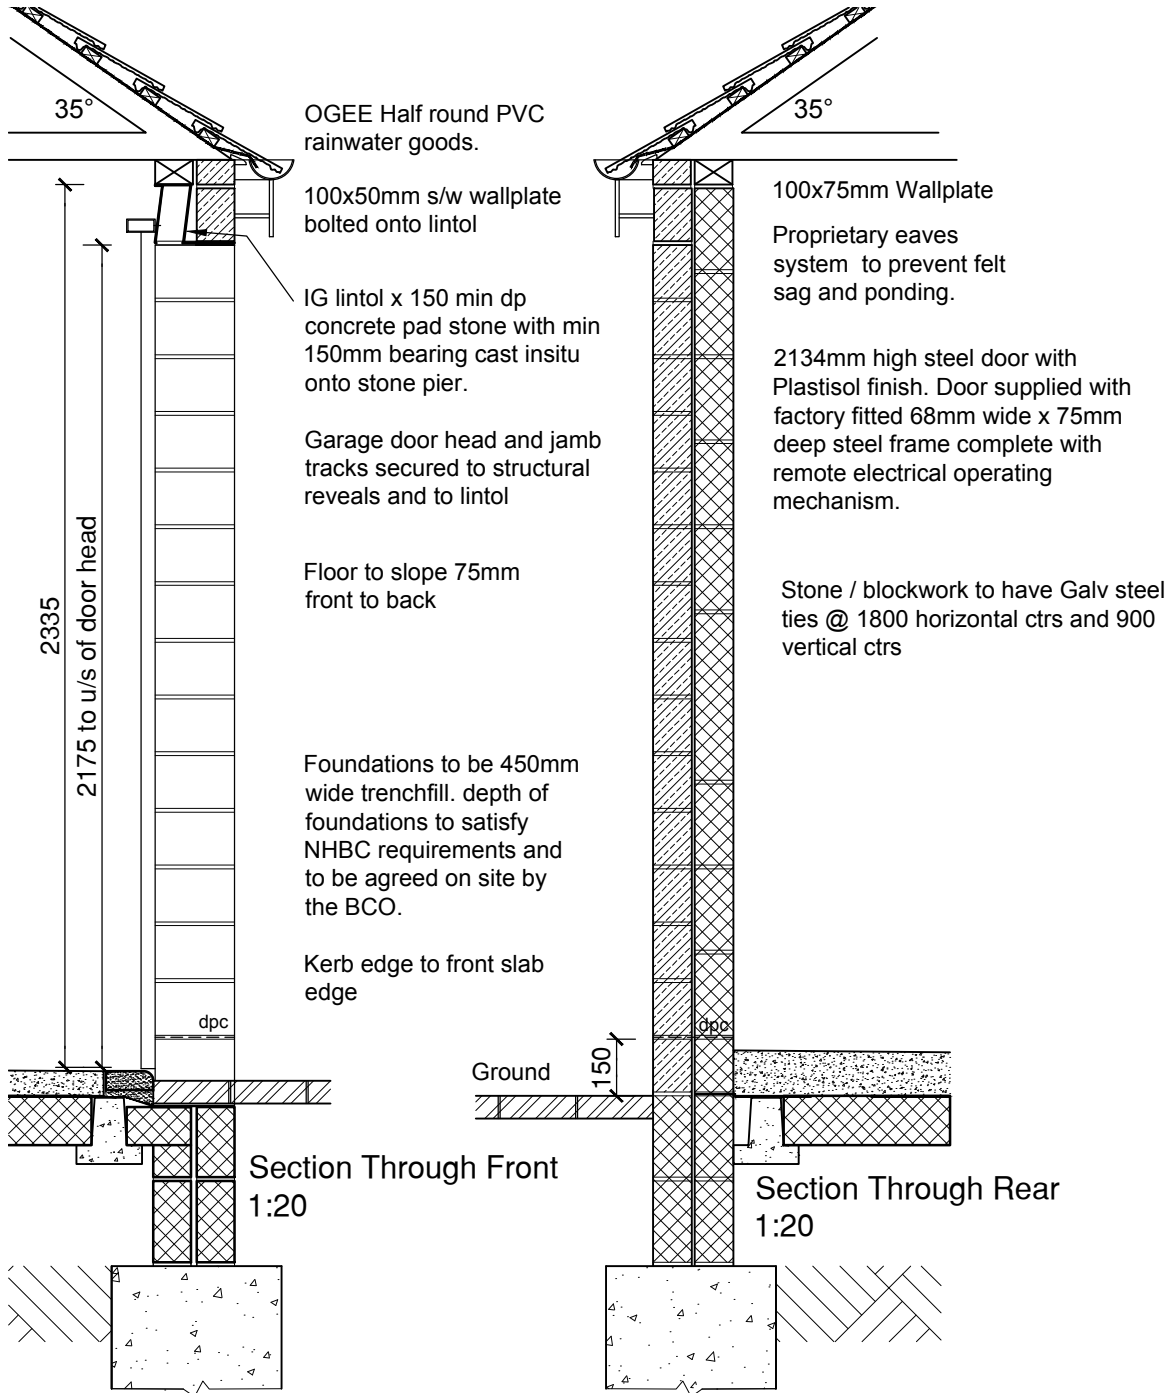

Scale @ A3	AS SHOWN	Date	05/03/23
Drawn	MF	Checked	
Drawing No.	MSO-110	Rev.	

Hill Top House, Hill Top, Newmillerdam,
Wakefield, WF2 6QB
T: 07710394783
E: info@syndicatedesignltd.co.uk

syndicate design limited
architectural solutions

Client : LAND OFF MILLSTONES
Project : OXSPRING
SHEFFIELD

Drawing : PROPOSED
DOUBLE GARAGE